
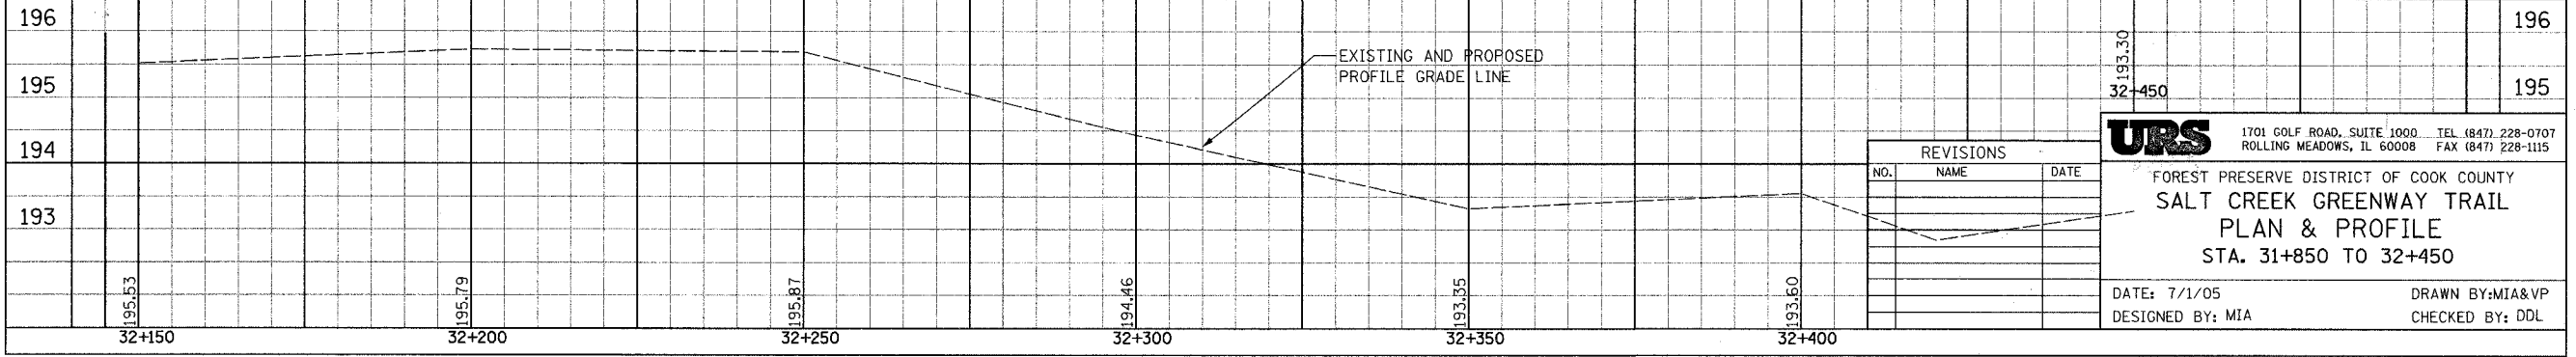
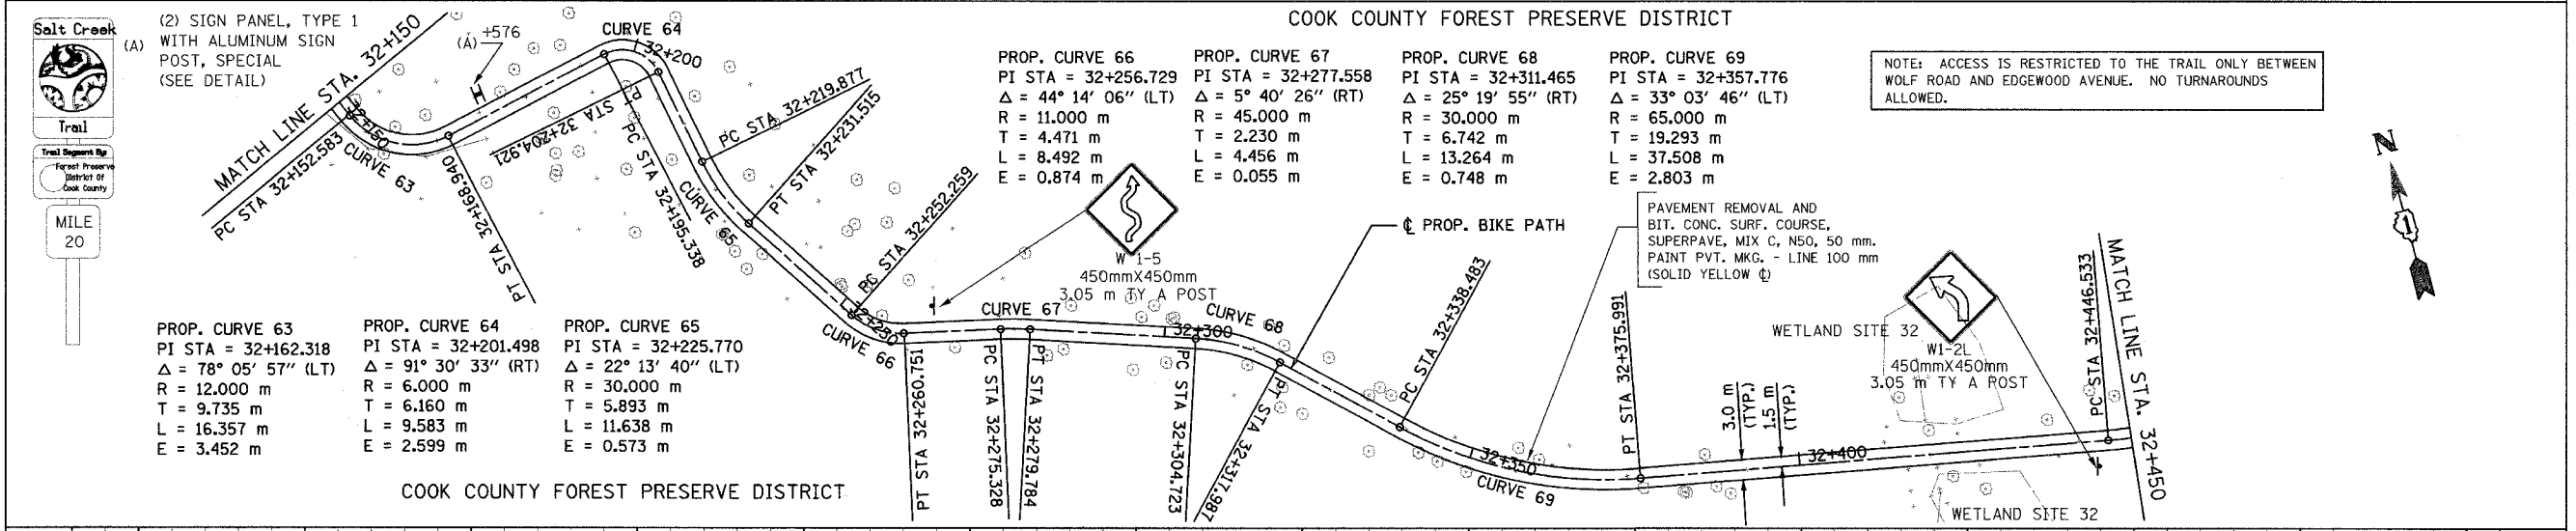
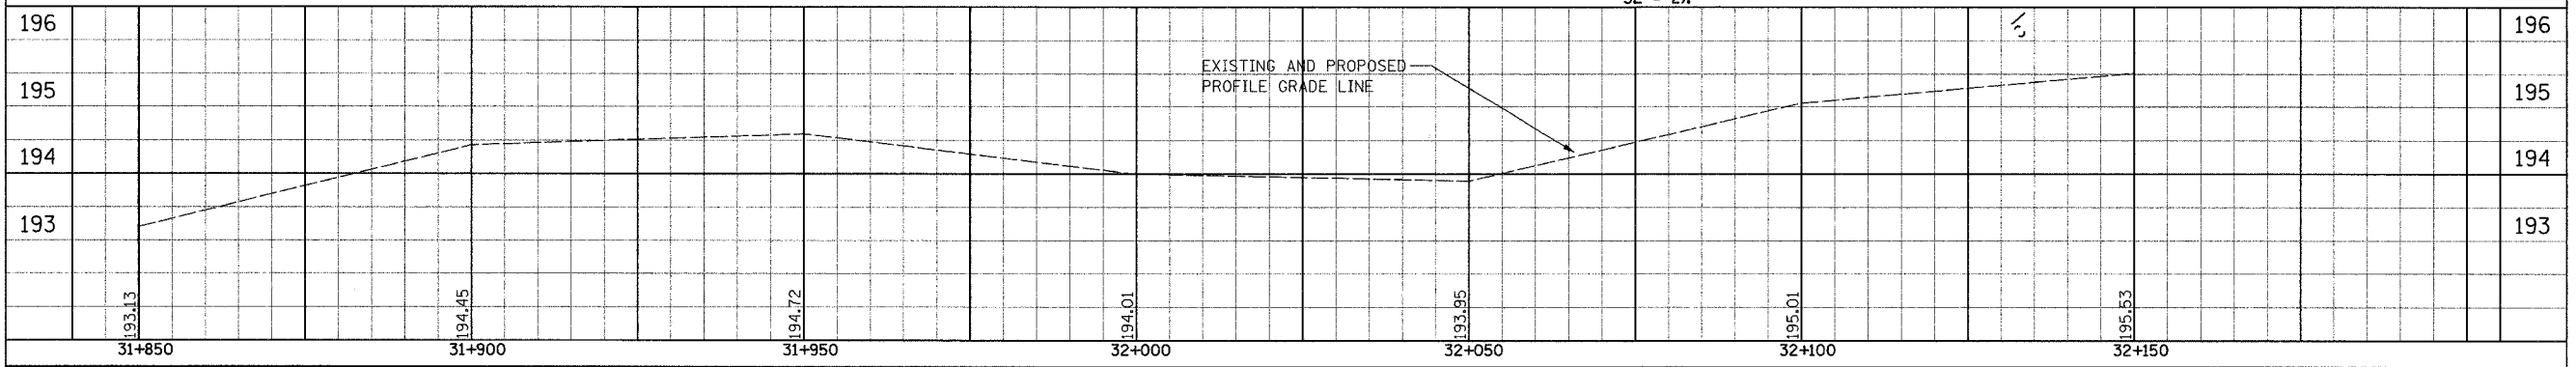


DATE	
BY	
FINAL SURVEY PLOTTED	
SURVEY BOOK TEMPLATE	
NO. AREAS CHECKED	

DATE	
BY	
ORIGINAL SURVEY PLOTTED	
SURVEY BOOK TEMPLATE	
NO. AREAS CHECKED	

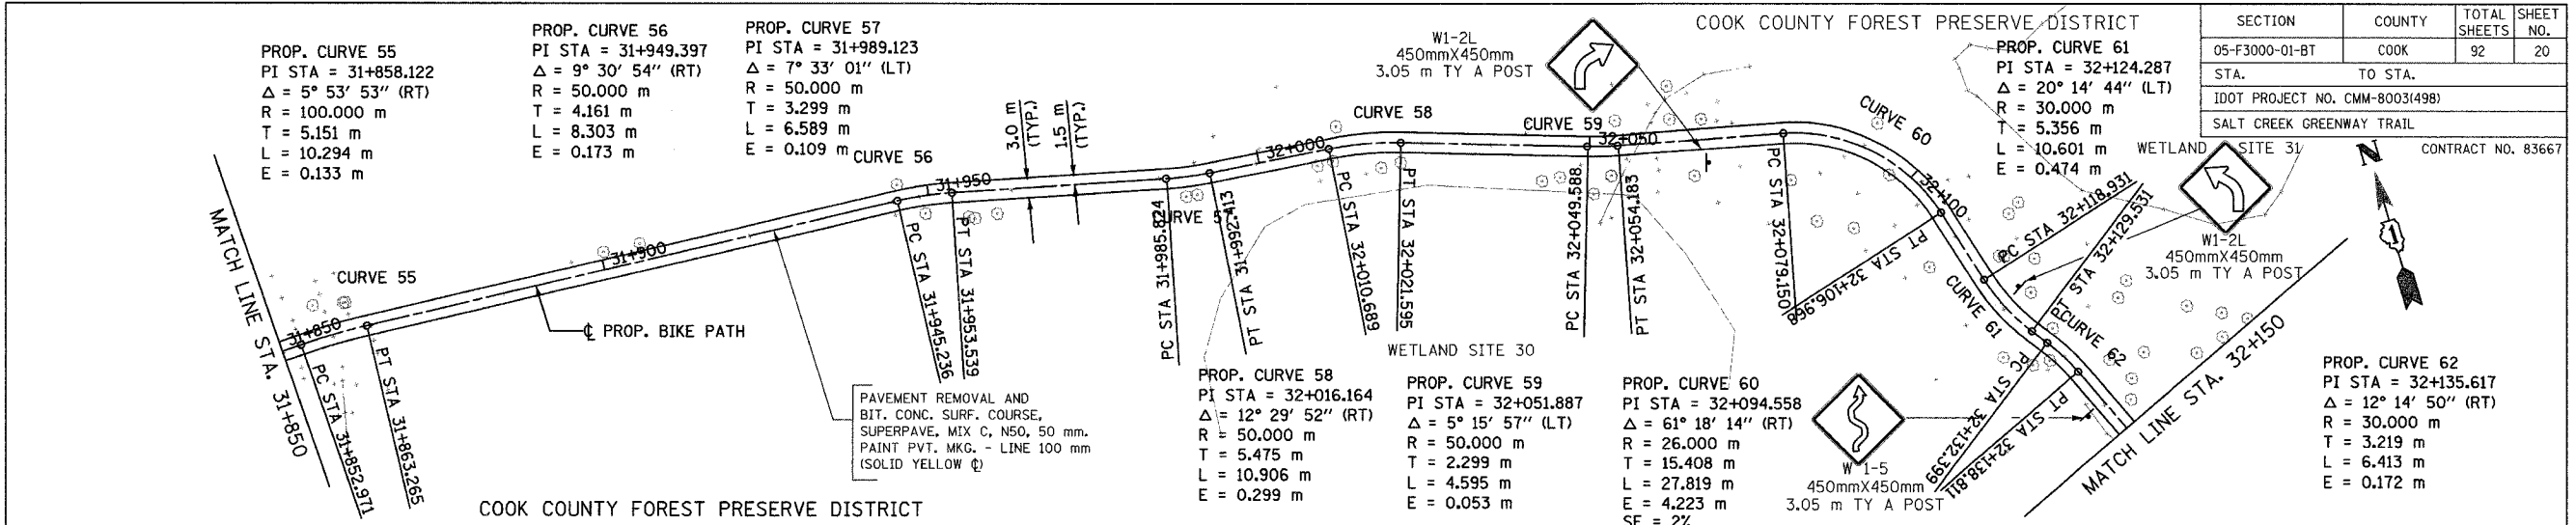

SECTION	COUNTY	TOTAL SHEETS	SHEET NO.
05-F3000-01-BT	COOK	92	20
STA.	TO STA.		
IDOT PROJECT NO. CMM-8003(498)			
SALT CREEK GREENWAY TRAIL			
CONTRACT NO. 83667			

REVISIONS		
NO.	NAME	DATE

URS 1701 GOLF ROAD, SUITE 1000 TEL (847) 228-0707
ROLLING MEADOWS, IL 60008 FAX (847) 228-1115

FOREST PRESERVE DISTRICT OF COOK COUNTY
SALT CREEK GREENWAY TRAIL
PLAN & PROFILE
STA. 31+850 TO 32+450

DATE: 7/1/05 DRAWN BY: MIA&VP
DESIGNED BY: MIA CHECKED BY: DDL