


SECTION	COUNTY	TOTAL SHEETS	SHEET NO.
05-F3000-01-BT	COOK	92	40
STA. TO STA.			
IDOT PROJECT NO. CMM-8003(498)			
SALT CREEK GREENWAY TRAIL			
CONTRACT NO. 83667			

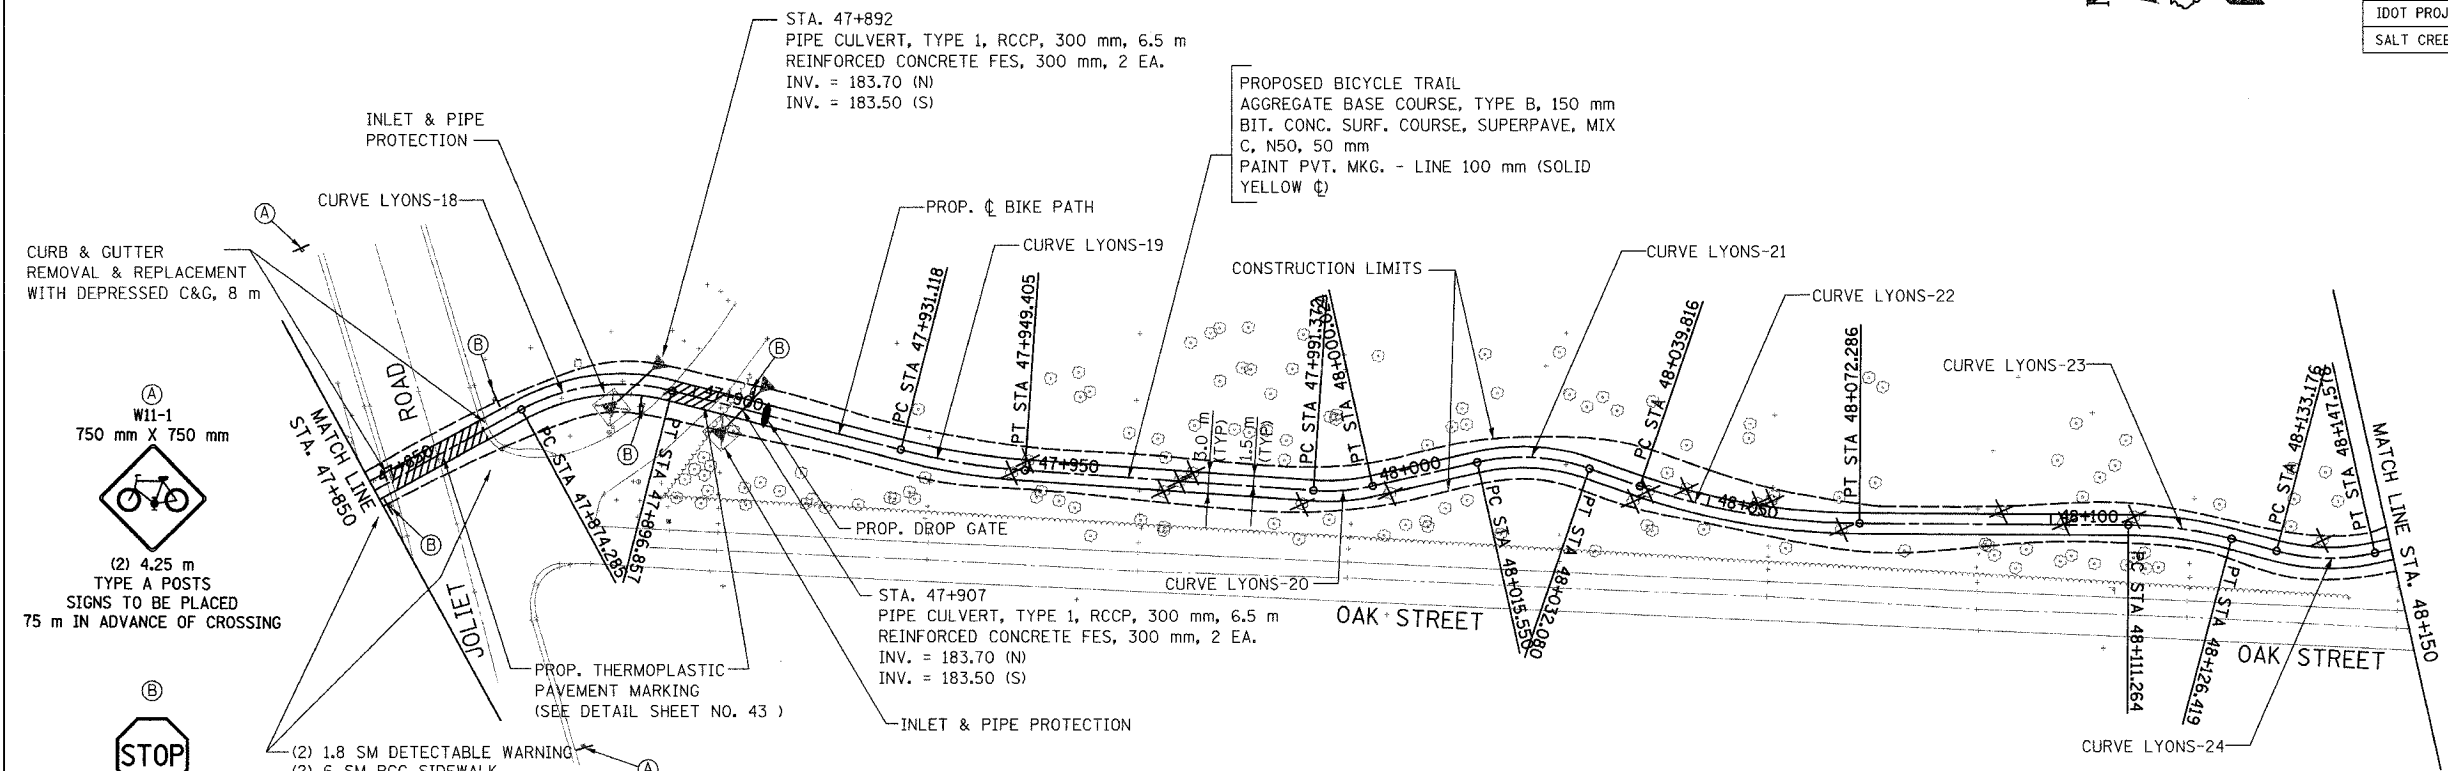

CURB & GUTTER REMOVAL & REPLACEMENT WITH DEPRESSED C&G, 8 m



W11-1
750 mm X 750 mm

(2) 4.25 m TYPE A POSTS SIGNS TO BE PLACED 75 m IN ADVANCE OF CROSSING

R1-1
450mmX450mm
3.05 m TY A POST

FOR LEGEND SEE SHEET NO. 37

Curve	PI STA	Delta	R	T	L	E	N	E
PROP. CURVE LYONS-18	47+886.135	43° 06' 32" (RT)	30.000 m	11.850 m	22.572 m	2.256 m	3,267.155	3,088.057
PROP. CURVE LYONS-19	47+940.287	10° 28' 39" (LT)	100.000 m	9.169 m	18.286 m	0.419 m	213.607	3,074.328
PROP. CURVE LYONS-20	47+995.728	16° 31' 24" (LT)	30.000 m	4.356 m	8.652 m	0.315 m	3,158.243	3,070.551
PROP. CURVE LYONS-21	48+024.030	31° 34' 11" (RT)	30.000 m	8.481 m	16.530 m	1.176 m	3,130.566	3,076.748
PROP. CURVE LYONS-22	48+056.195	18° 36' 14" (LT)	100.000 m	16.379 m	32.470 m	1.332 m	3,099.736	3,066.163
PROP. CURVE LYONS-23	48+118.882	14° 28' 18" (RT)	60.000 m	7.618 m	15.155 m	0.482 m	3,036.763	3,065.783
PROP. CURVE LYONS-24	48+140.518	27° 30' 19" (LT)	30.000 m	7.342 m	14.402 m	0.885 m	3,015.767	3,060.230

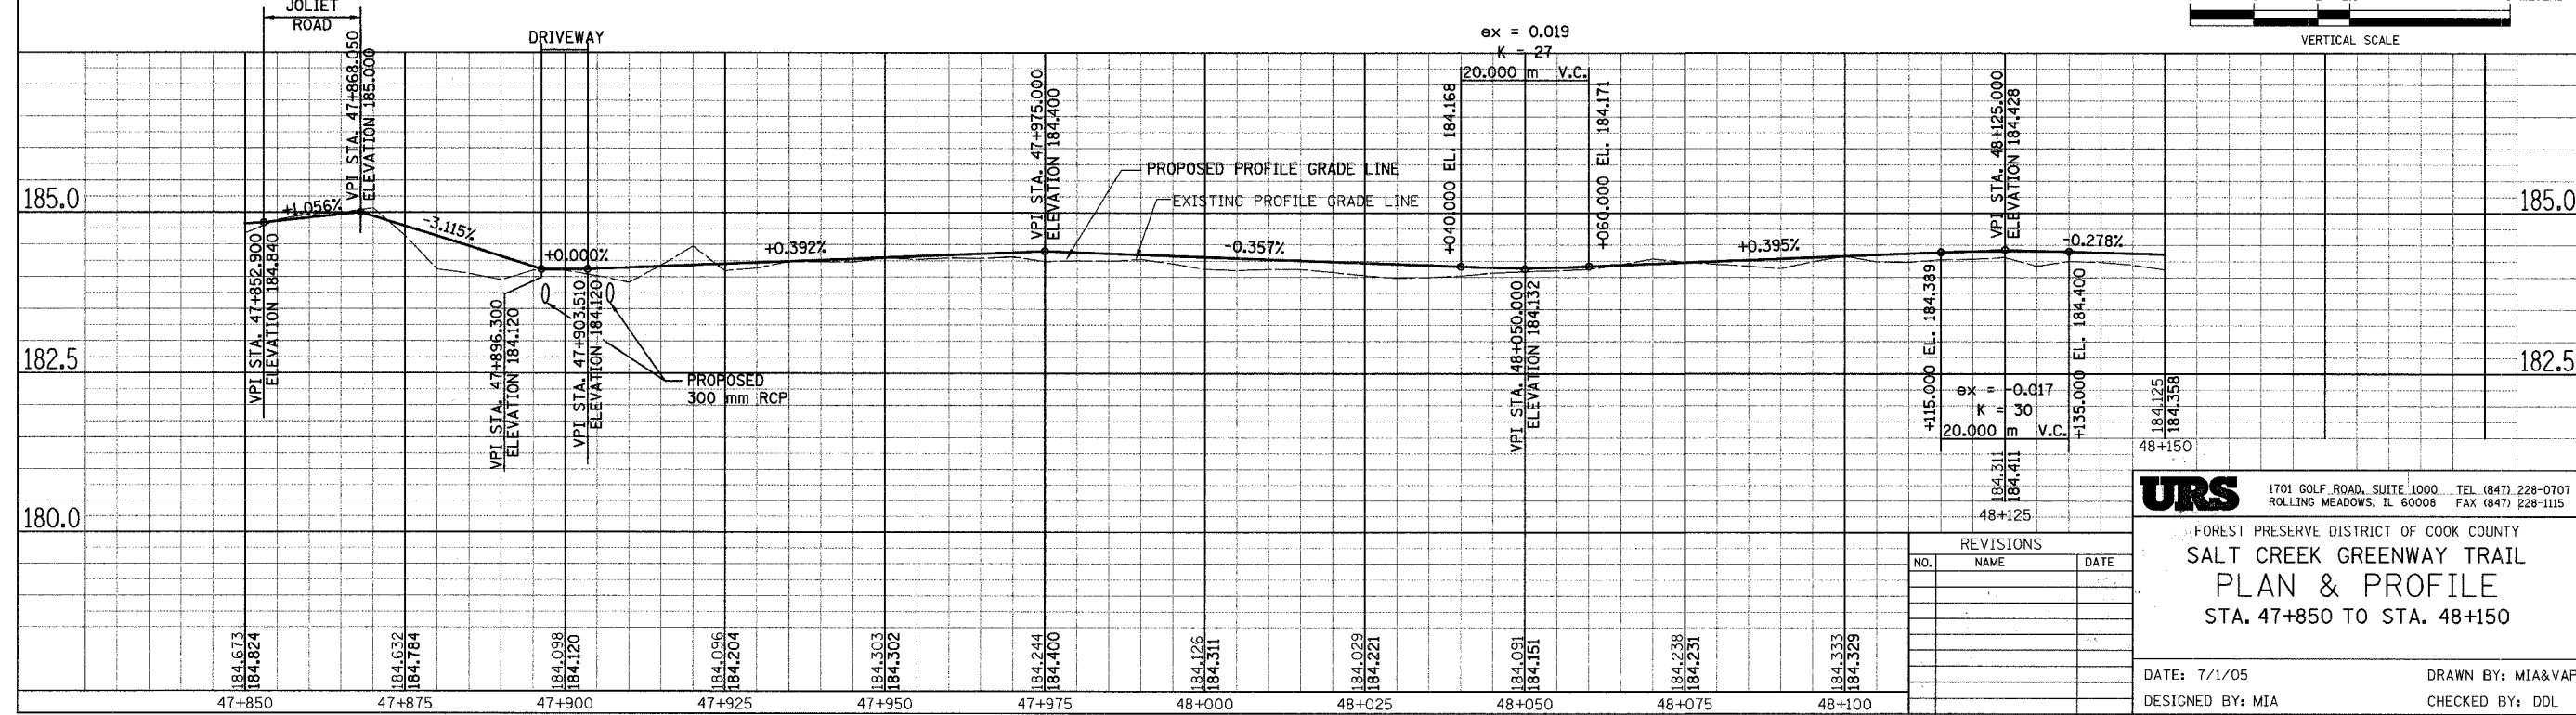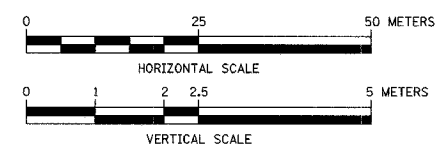

NO.	NAME	DATE

URS 1701 GOLF ROAD, SUITE 1000 TEL (847) 228-0707
ROLLING MEADOWS, IL 60008 FAX (847) 228-1115

FOREST PRESERVE DISTRICT OF COOK COUNTY
**SALT CREEK GREENWAY TRAIL
PLAN & PROFILE
STA. 47+850 TO STA. 48+150**

DATE: 7/1/05 DRAWN BY: MIA&VAP
DESIGNED BY: MIA CHECKED BY: DDL