



SECTION	COUNTY	TOTAL SHEETS	SHEET NO.
05-F3000-01-BT	COOK	92	53
STA. TO STA.			
IDOT PROJECT NO. CMM-8003(498)			
SALT CREEK GREENWAY TRAIL			
CONTRACT NO. 83667			

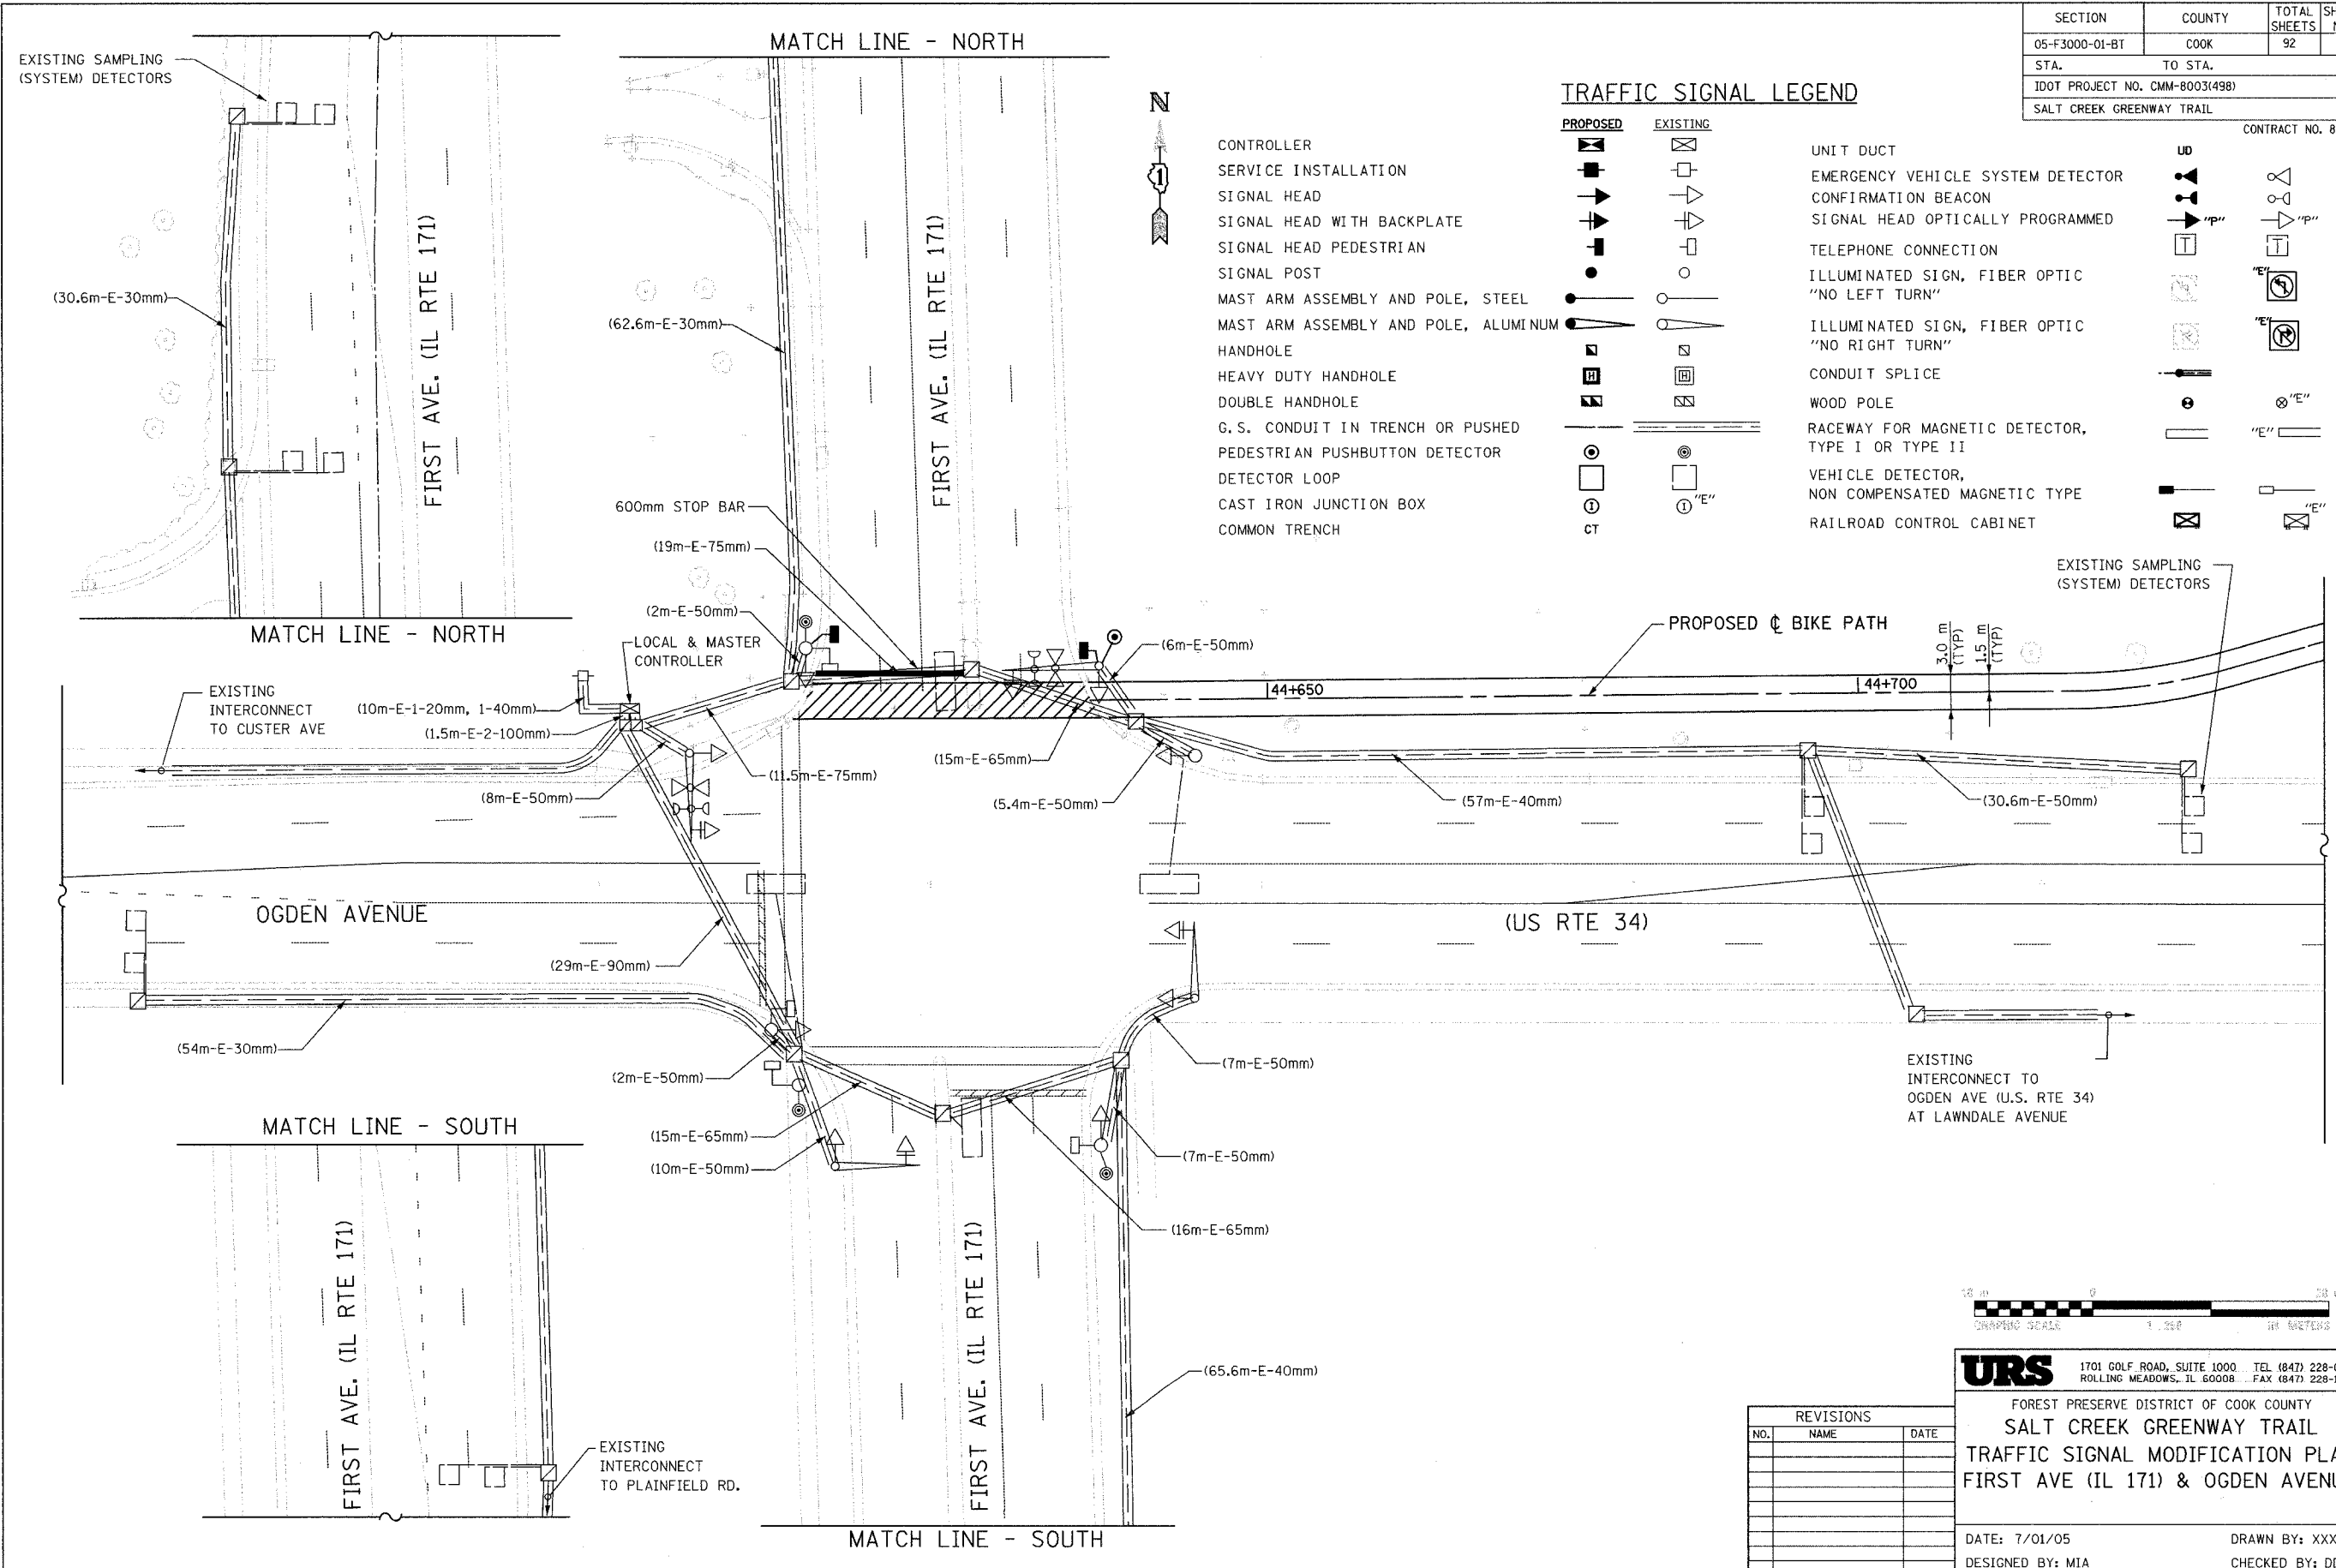

TRAFFIC SIGNAL LEGEND

PROPOSED	EXISTING		
		CONTROLLER	
		SERVICE INSTALLATION	
		SIGNAL HEAD	
		SIGNAL HEAD WITH BACKPLATE	
		SIGNAL HEAD PEDESTRIAN	
		SIGNAL POST	
		MAST ARM ASSEMBLY AND POLE, STEEL	
		MAST ARM ASSEMBLY AND POLE, ALUMINUM	
		HANDHOLE	
		HEAVY DUTY HANDHOLE	
		DOUBLE HANDHOLE	
		G. S. CONDUIT IN TRENCH OR PUSHED	
		PEDESTRIAN PUSHBUTTON DETECTOR	
		DETECTOR LOOP	
		CAST IRON JUNCTION BOX	
		COMMON TRENCH	
		UNIT DUCT	UD
		EMERGENCY VEHICLE SYSTEM DETECTOR	
		CONFIRMATION BEACON	
		SIGNAL HEAD OPTICALLY PROGRAMMED	
		TELEPHONE CONNECTION	
		ILLUMINATED SIGN, FIBER OPTIC "NO LEFT TURN"	
		ILLUMINATED SIGN, FIBER OPTIC "NO RIGHT TURN"	
		CONDUIT SPLICE	
		WOOD POLE	
		RACEWAY FOR MAGNETIC DETECTOR, TYPE I OR TYPE II	
		VEHICLE DETECTOR, NON COMPENSATED MAGNETIC TYPE	
		RAILROAD CONTROL CABINET	

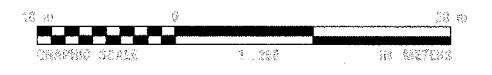

REVISIONS		
NO.	NAME	DATE

URS 1701 GOLF ROAD, SUITE 1000 TEL (847) 228-0707
 ROLLING MEADOWS, IL 60008 FAX (847) 228-1115

FOREST PRESERVE DISTRICT OF COOK COUNTY
SALT CREEK GREENWAY TRAIL
TRAFFIC SIGNAL MODIFICATION PLAN
FIRST AVE (IL 171) & OGDEN AVENUE

DATE: 7/01/05 DRAWN BY: XXX
 DESIGNED BY: MIA CHECKED BY: DDL