


DATE
BY
SUBMITTED
PLOTTED
TEMPLATE
NOTE BOOK
AREAS CHECKED
NO.

DATE
BY
SUBMITTED
PLOTTED
TEMPLATE
NOTE BOOK
AREAS CHECKED
NO.

F.A. RTE.	SECTION	COUNTY	TOTAL SHEETS	SHEET NO.
05-F3000-01-BT		COOK	92	60
STA. TO STA.		CONTRACT NO. 83667		
FED. ROAD DIST. NO.	ILLINOIS	FED. AID PROJECT		

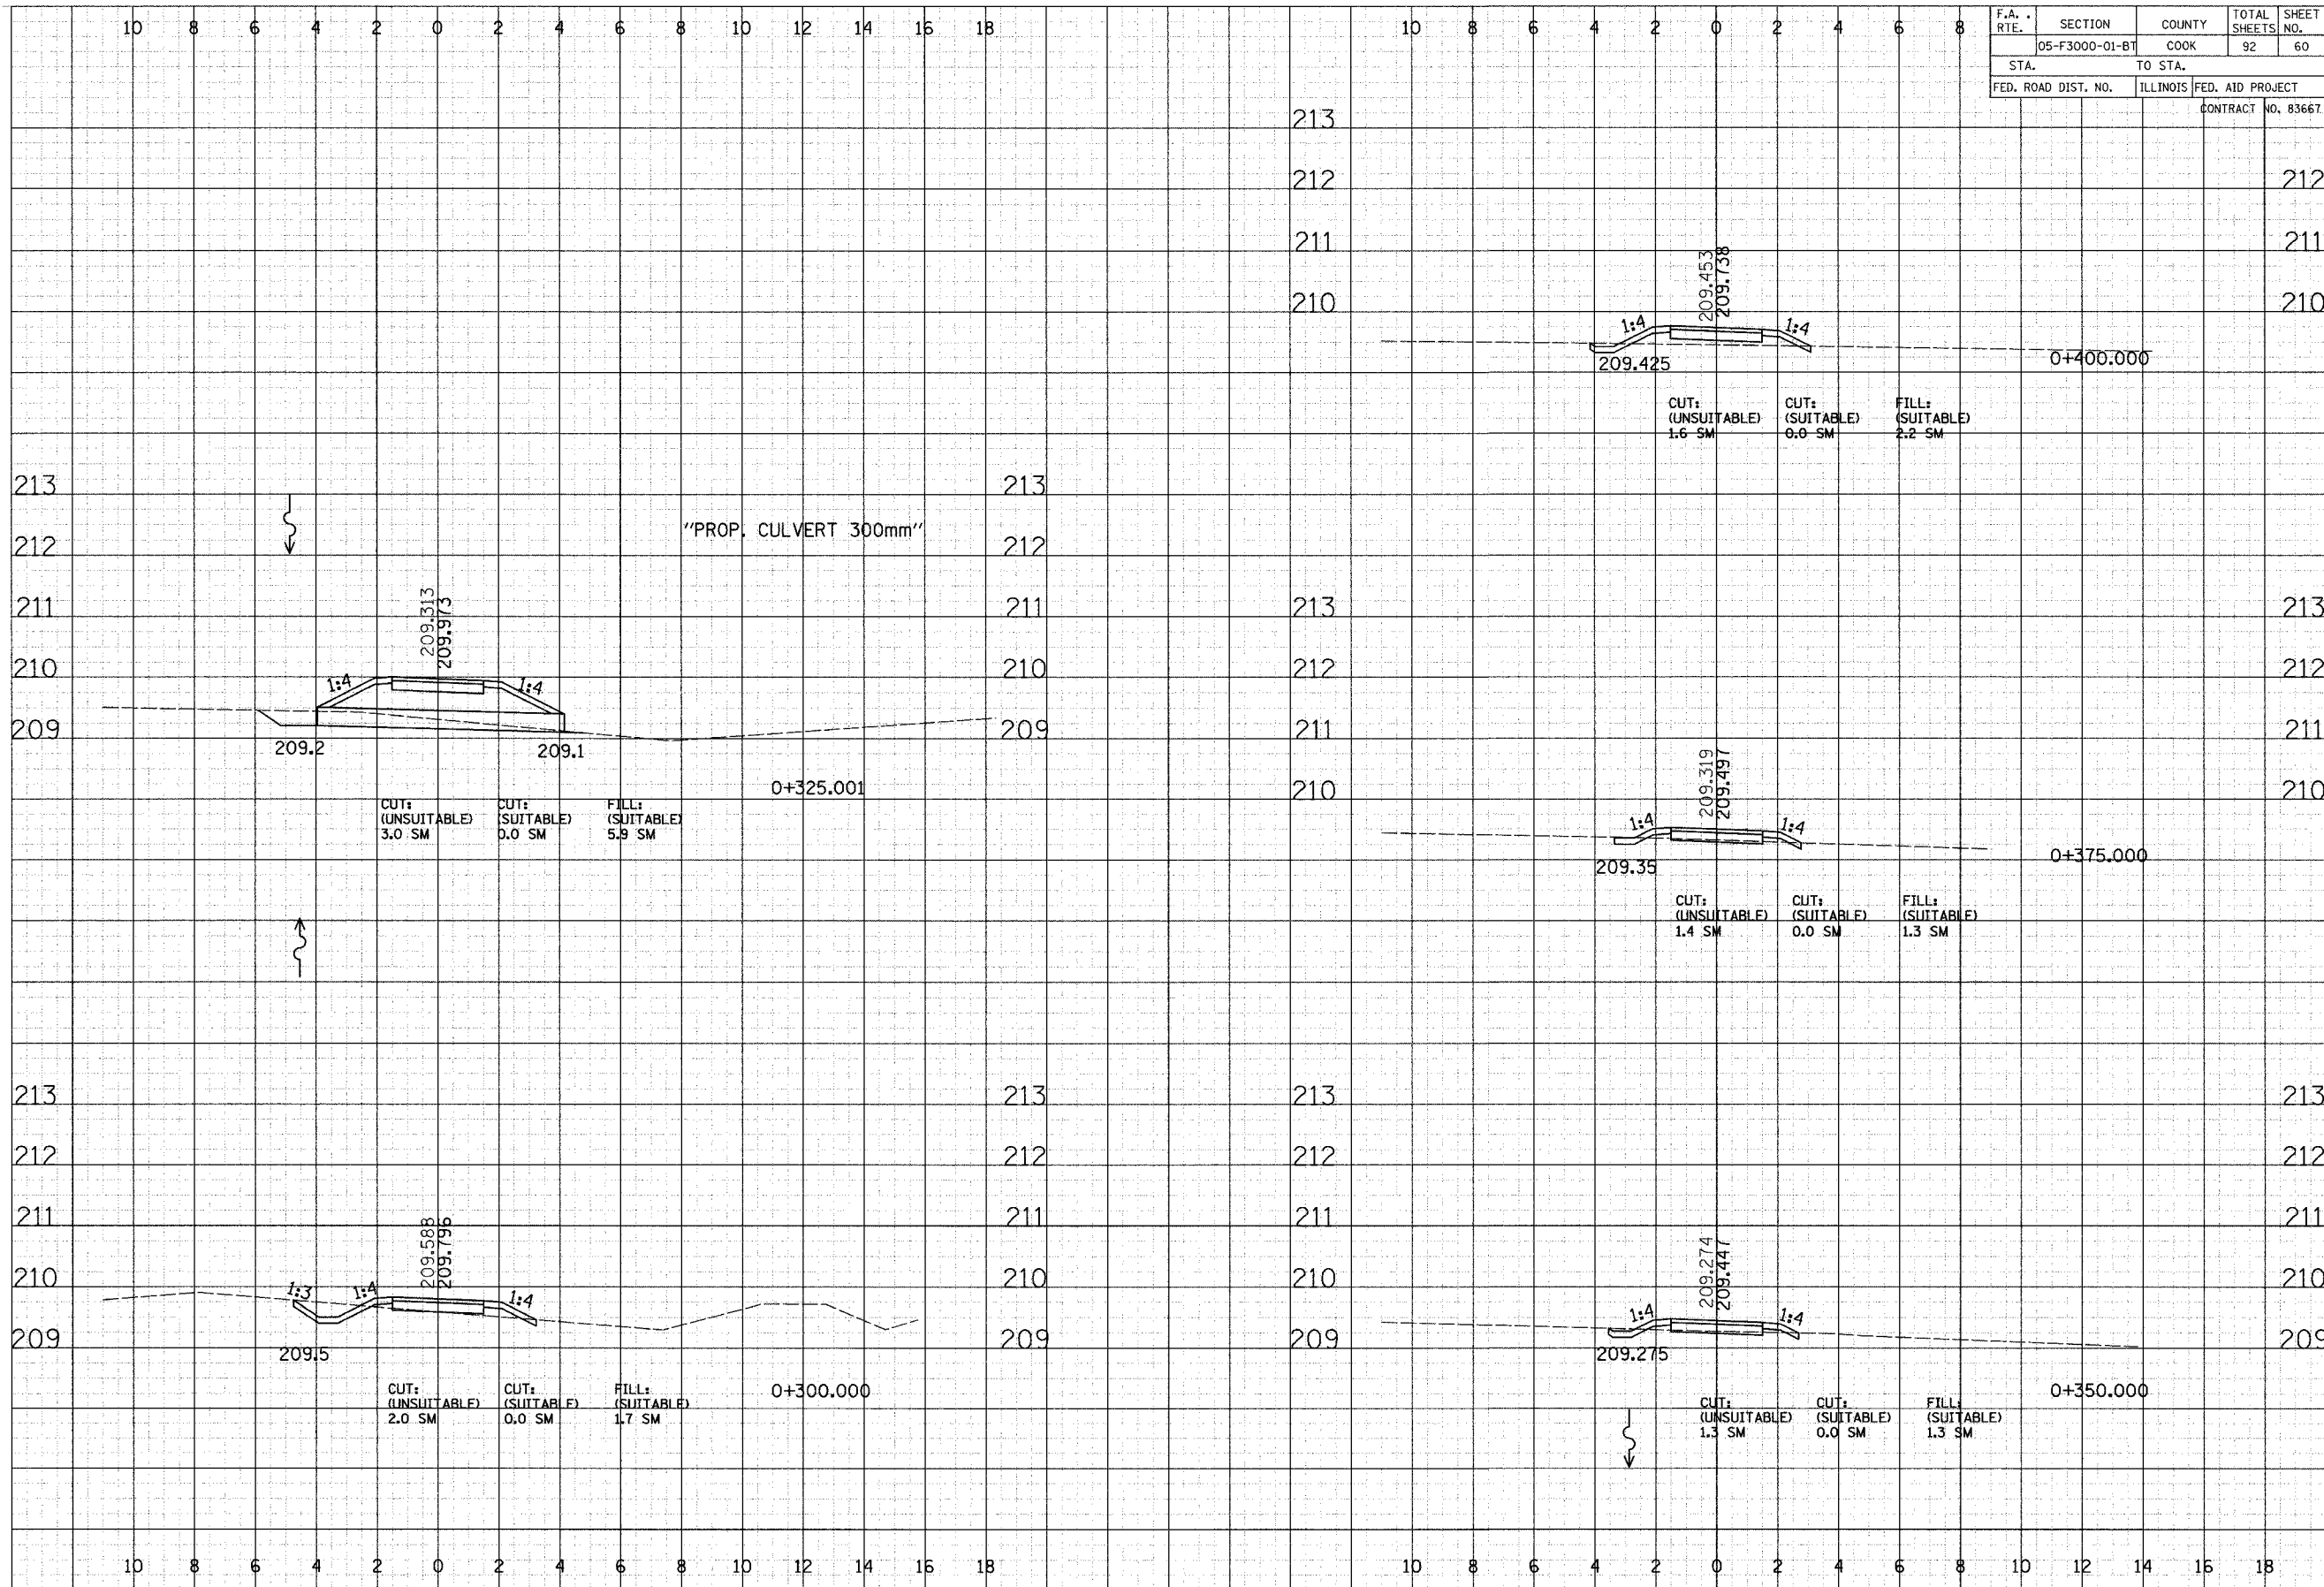

CROSS SECTIONS - BUSSE