


F.A. RTE.	SECTION	COUNTY	TOTAL SHEETS	SHEET NO.
05-F3000-01-BT		COOK	92	69
STA.		TO STA.		
FED. ROAD DIST. NO.		ILLINOIS	FED. AID PROJECT	
CONTRACT NO. 83667				

BY	DATE
FINAL SURVEY	REVISIONS
NOTE BOOK	PLOTTED
NO.	TEMPERATURE
	AREAS CHECKED

BY	DATE
ORIGINAL SURVEY	REVISIONS
NOTE BOOK	PLOTTED
NO.	TEMPERATURE
	AREAS CHECKED

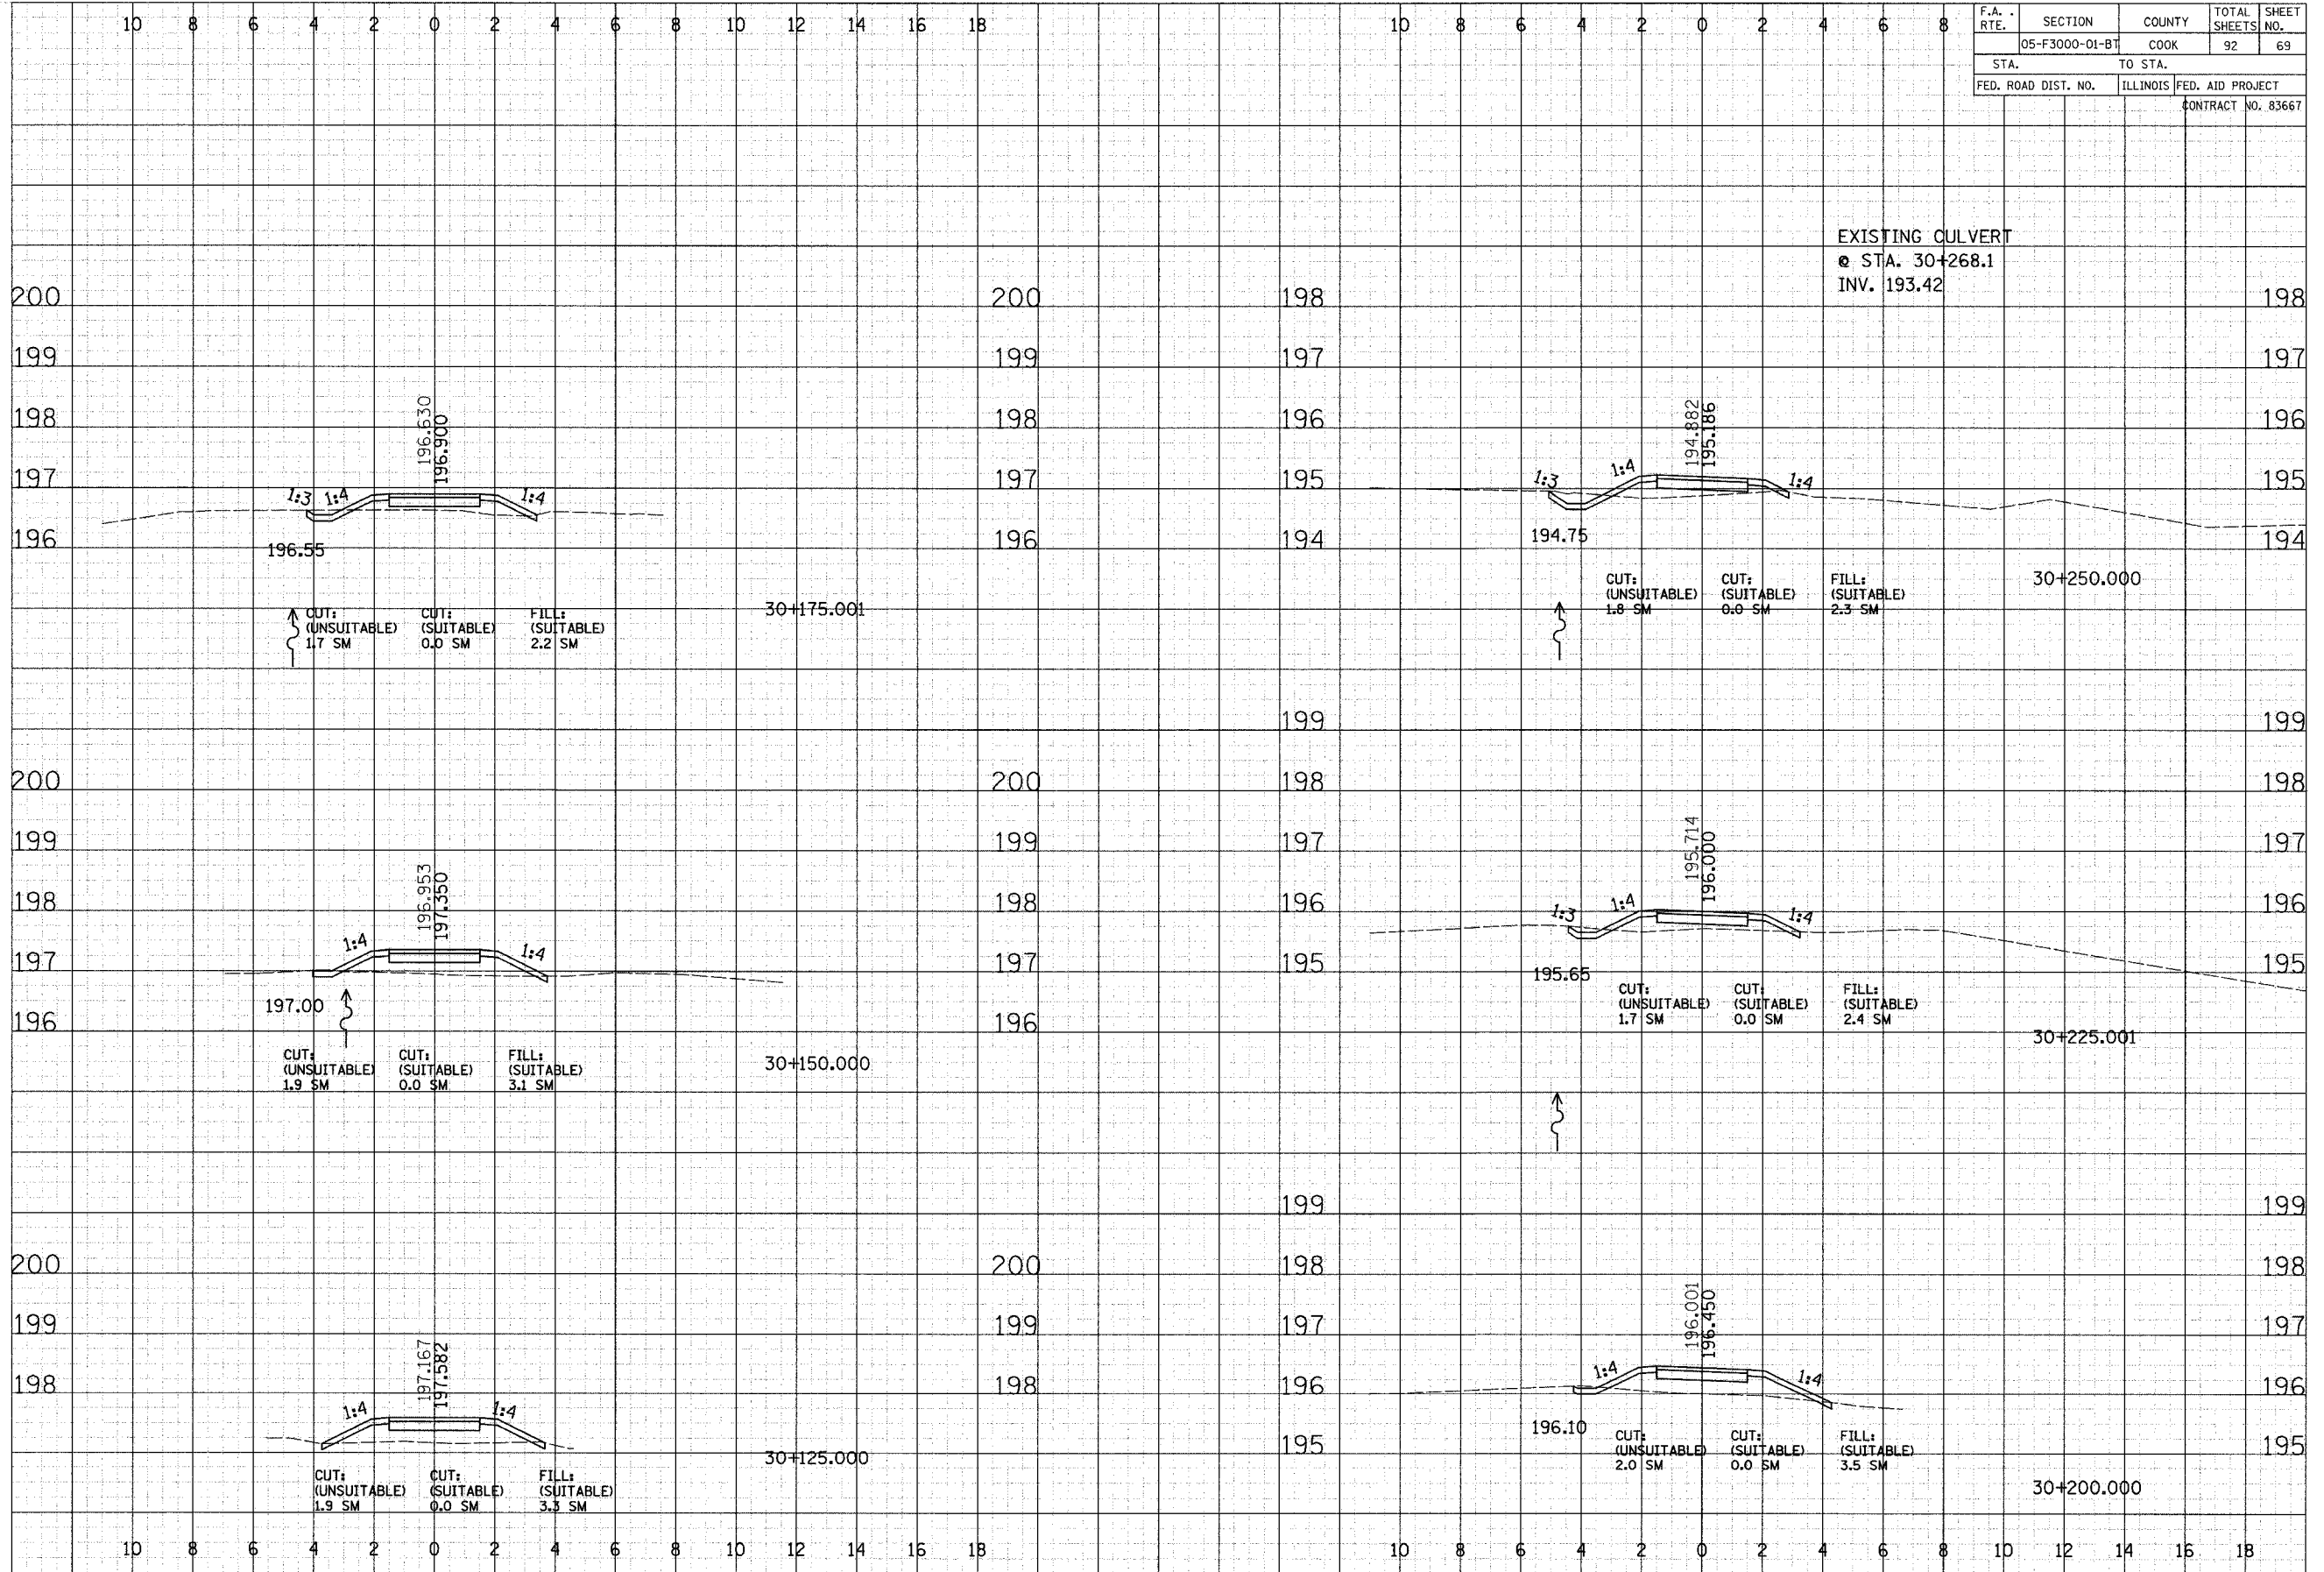

CROSS SECTIONS - COOK COUNTY FP