


F.A. RTE.	SECTION	COUNTY	TOTAL SHEETS	SHEET NO.
05-F3000-01-BT		COOK	92	76
STA.		TO STA.		
FED. ROAD DIST. NO.		ILLINOIS	FED. AID PROJECT	
CONTRACT NO. 83667				

BY _____ DATE _____
 SUPERVISOR _____
 SURVEYOR _____
 FINISHED _____
 SURVEY _____
 NOTE BOOK _____
 NO. _____
 AREAS CHECKED _____

BY _____ DATE _____
 SUPERVISOR _____
 SURVEYOR _____
 ORIGINAL _____
 SURVEY _____
 NOTE BOOK _____
 NO. _____
 AREAS CHECKED _____

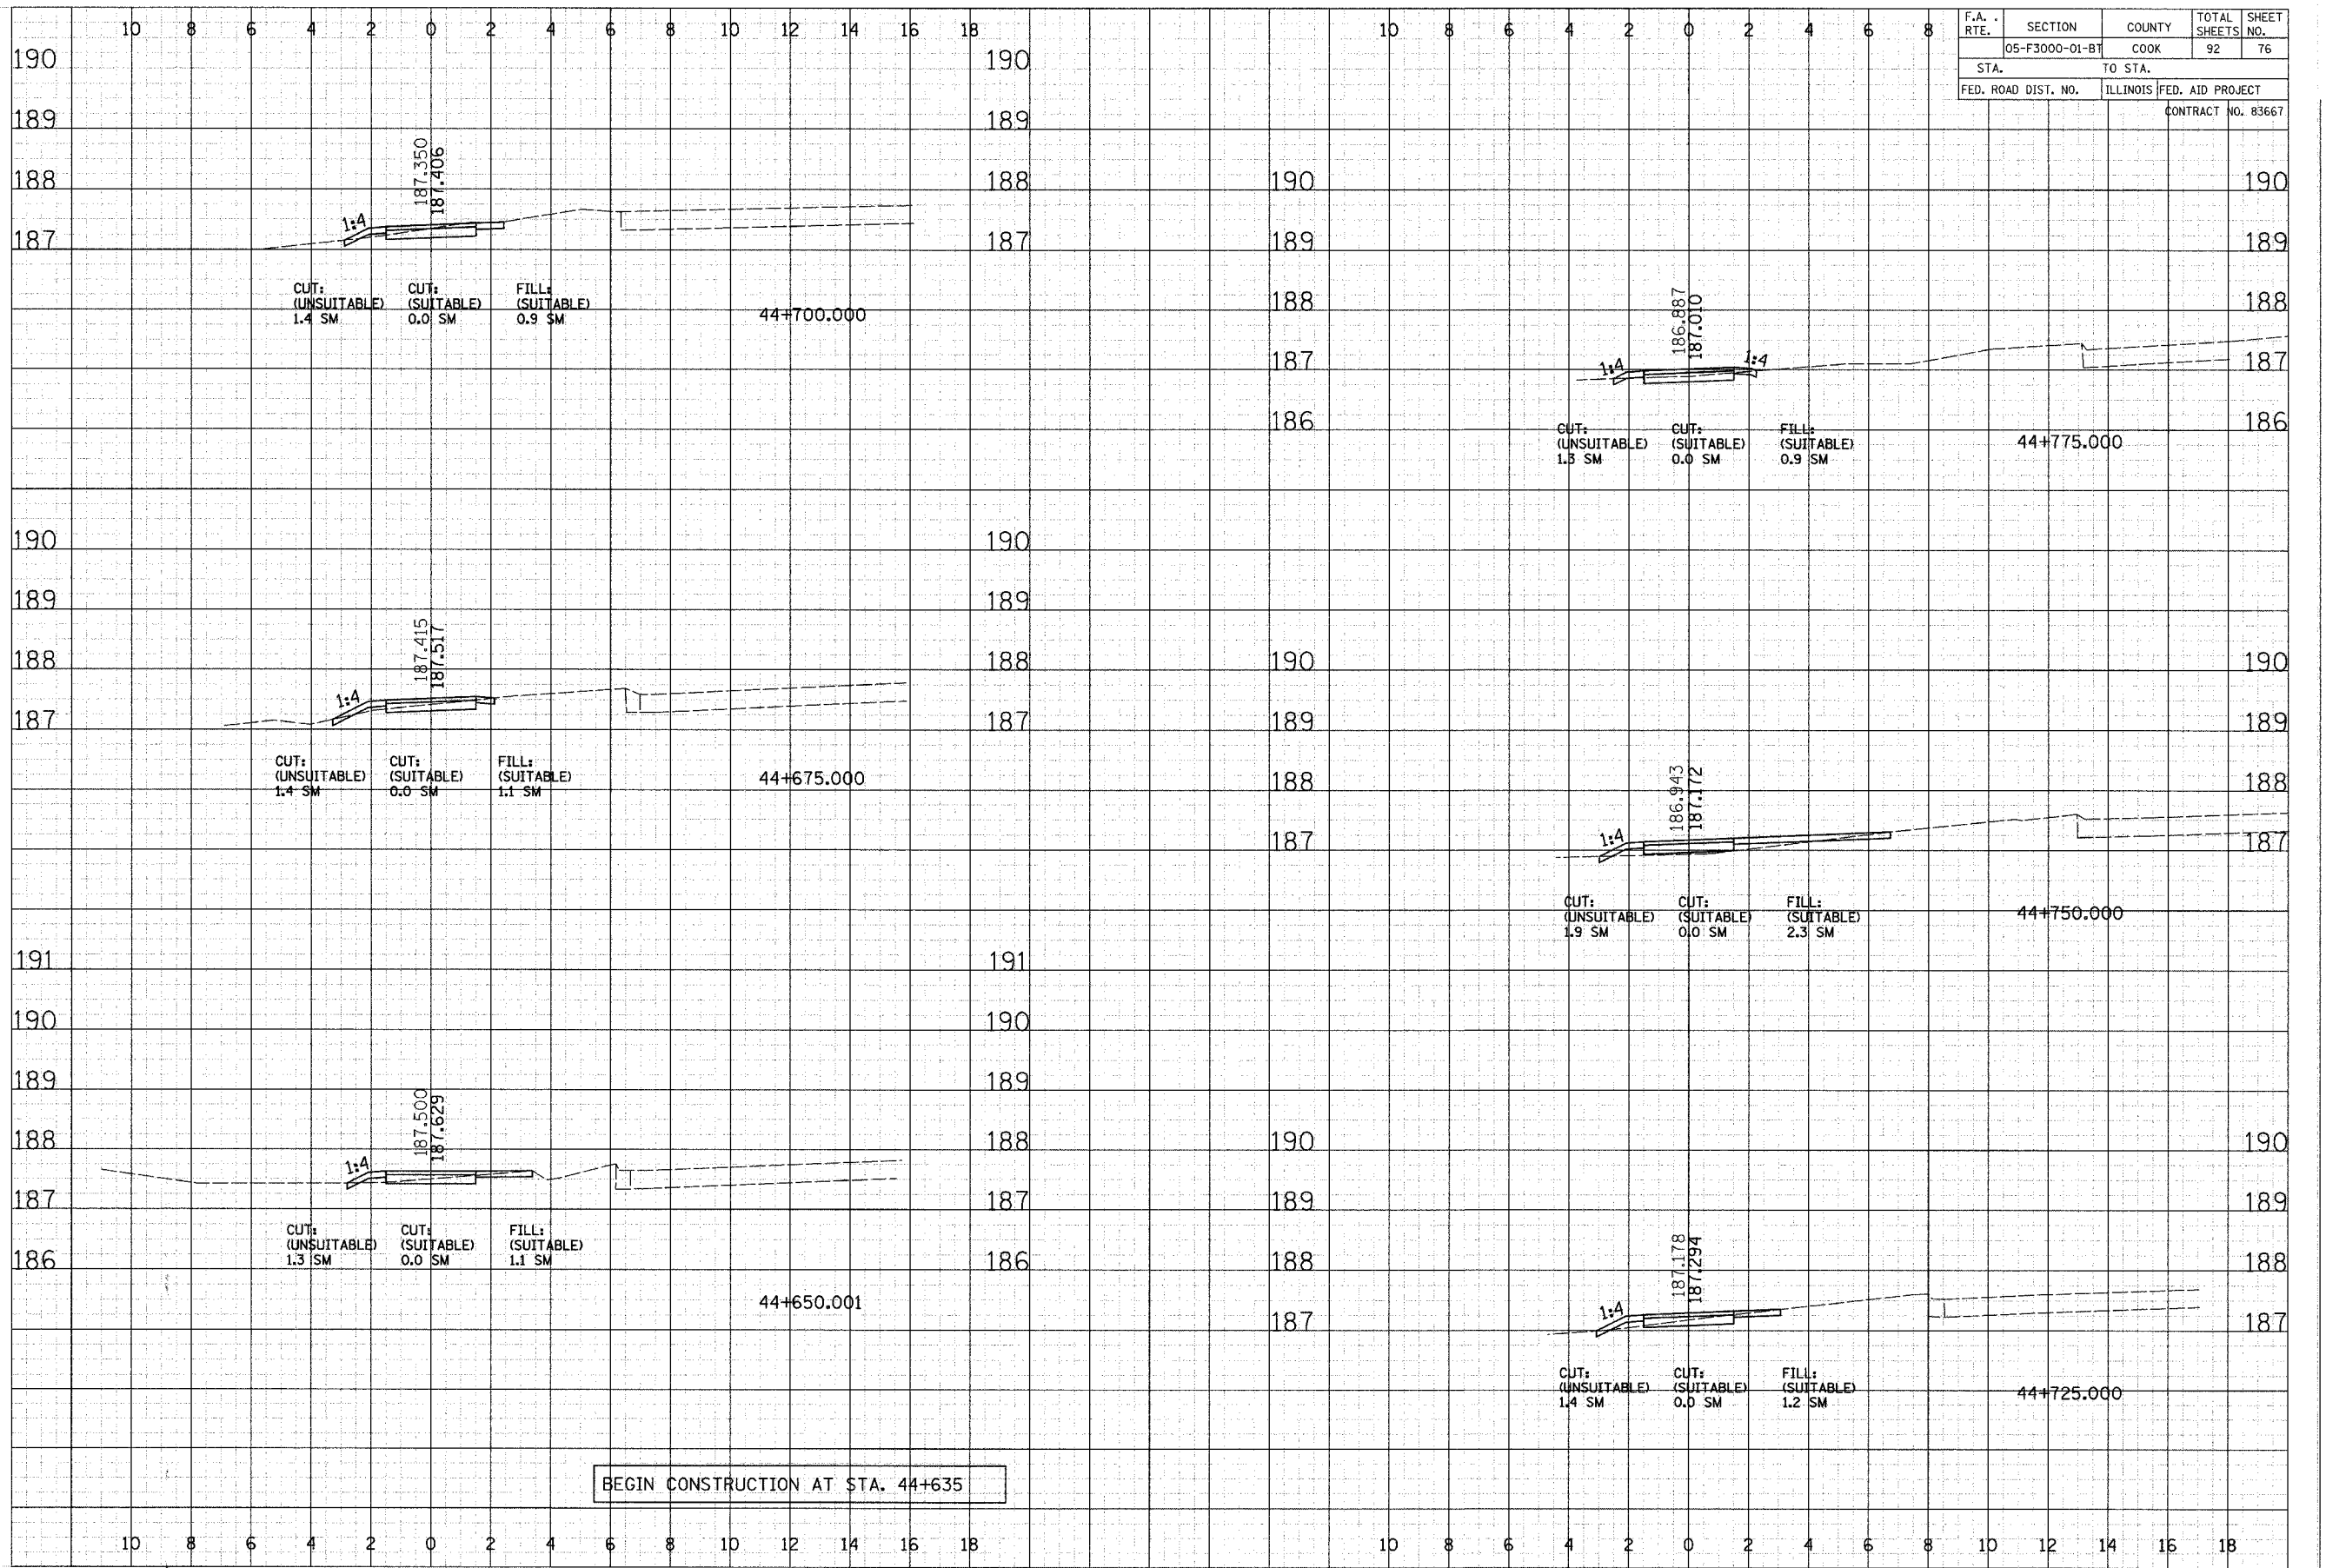

BEGIN CONSTRUCTION AT STA. 44+635

CROSS SECTIONS - OGDEN AVE.-COOK COUNTY FP