

F.A. RTE.	SECTION	COUNTY	TOTAL SHEETS	SHEET NO.
05-F3000-01-BT	COOK		92	82
STA.	TO STA.			
FED. ROAD DIST. NO.	ILLINOIS	FED. AID PROJECT		
		CONTRACT NO. 83667		

FINAL SURVEY NOTE BOOK NO. _____

CORRECTED SURVEY NOTE BOOK NO. _____

BY _____ DATE _____


AREAS CHECKED _____

ORIGINAL SURVEY NOTE BOOK NO. _____

CORRECTED SURVEY NOTE BOOK NO. _____

BY _____ DATE _____

AREAS CHECKED _____

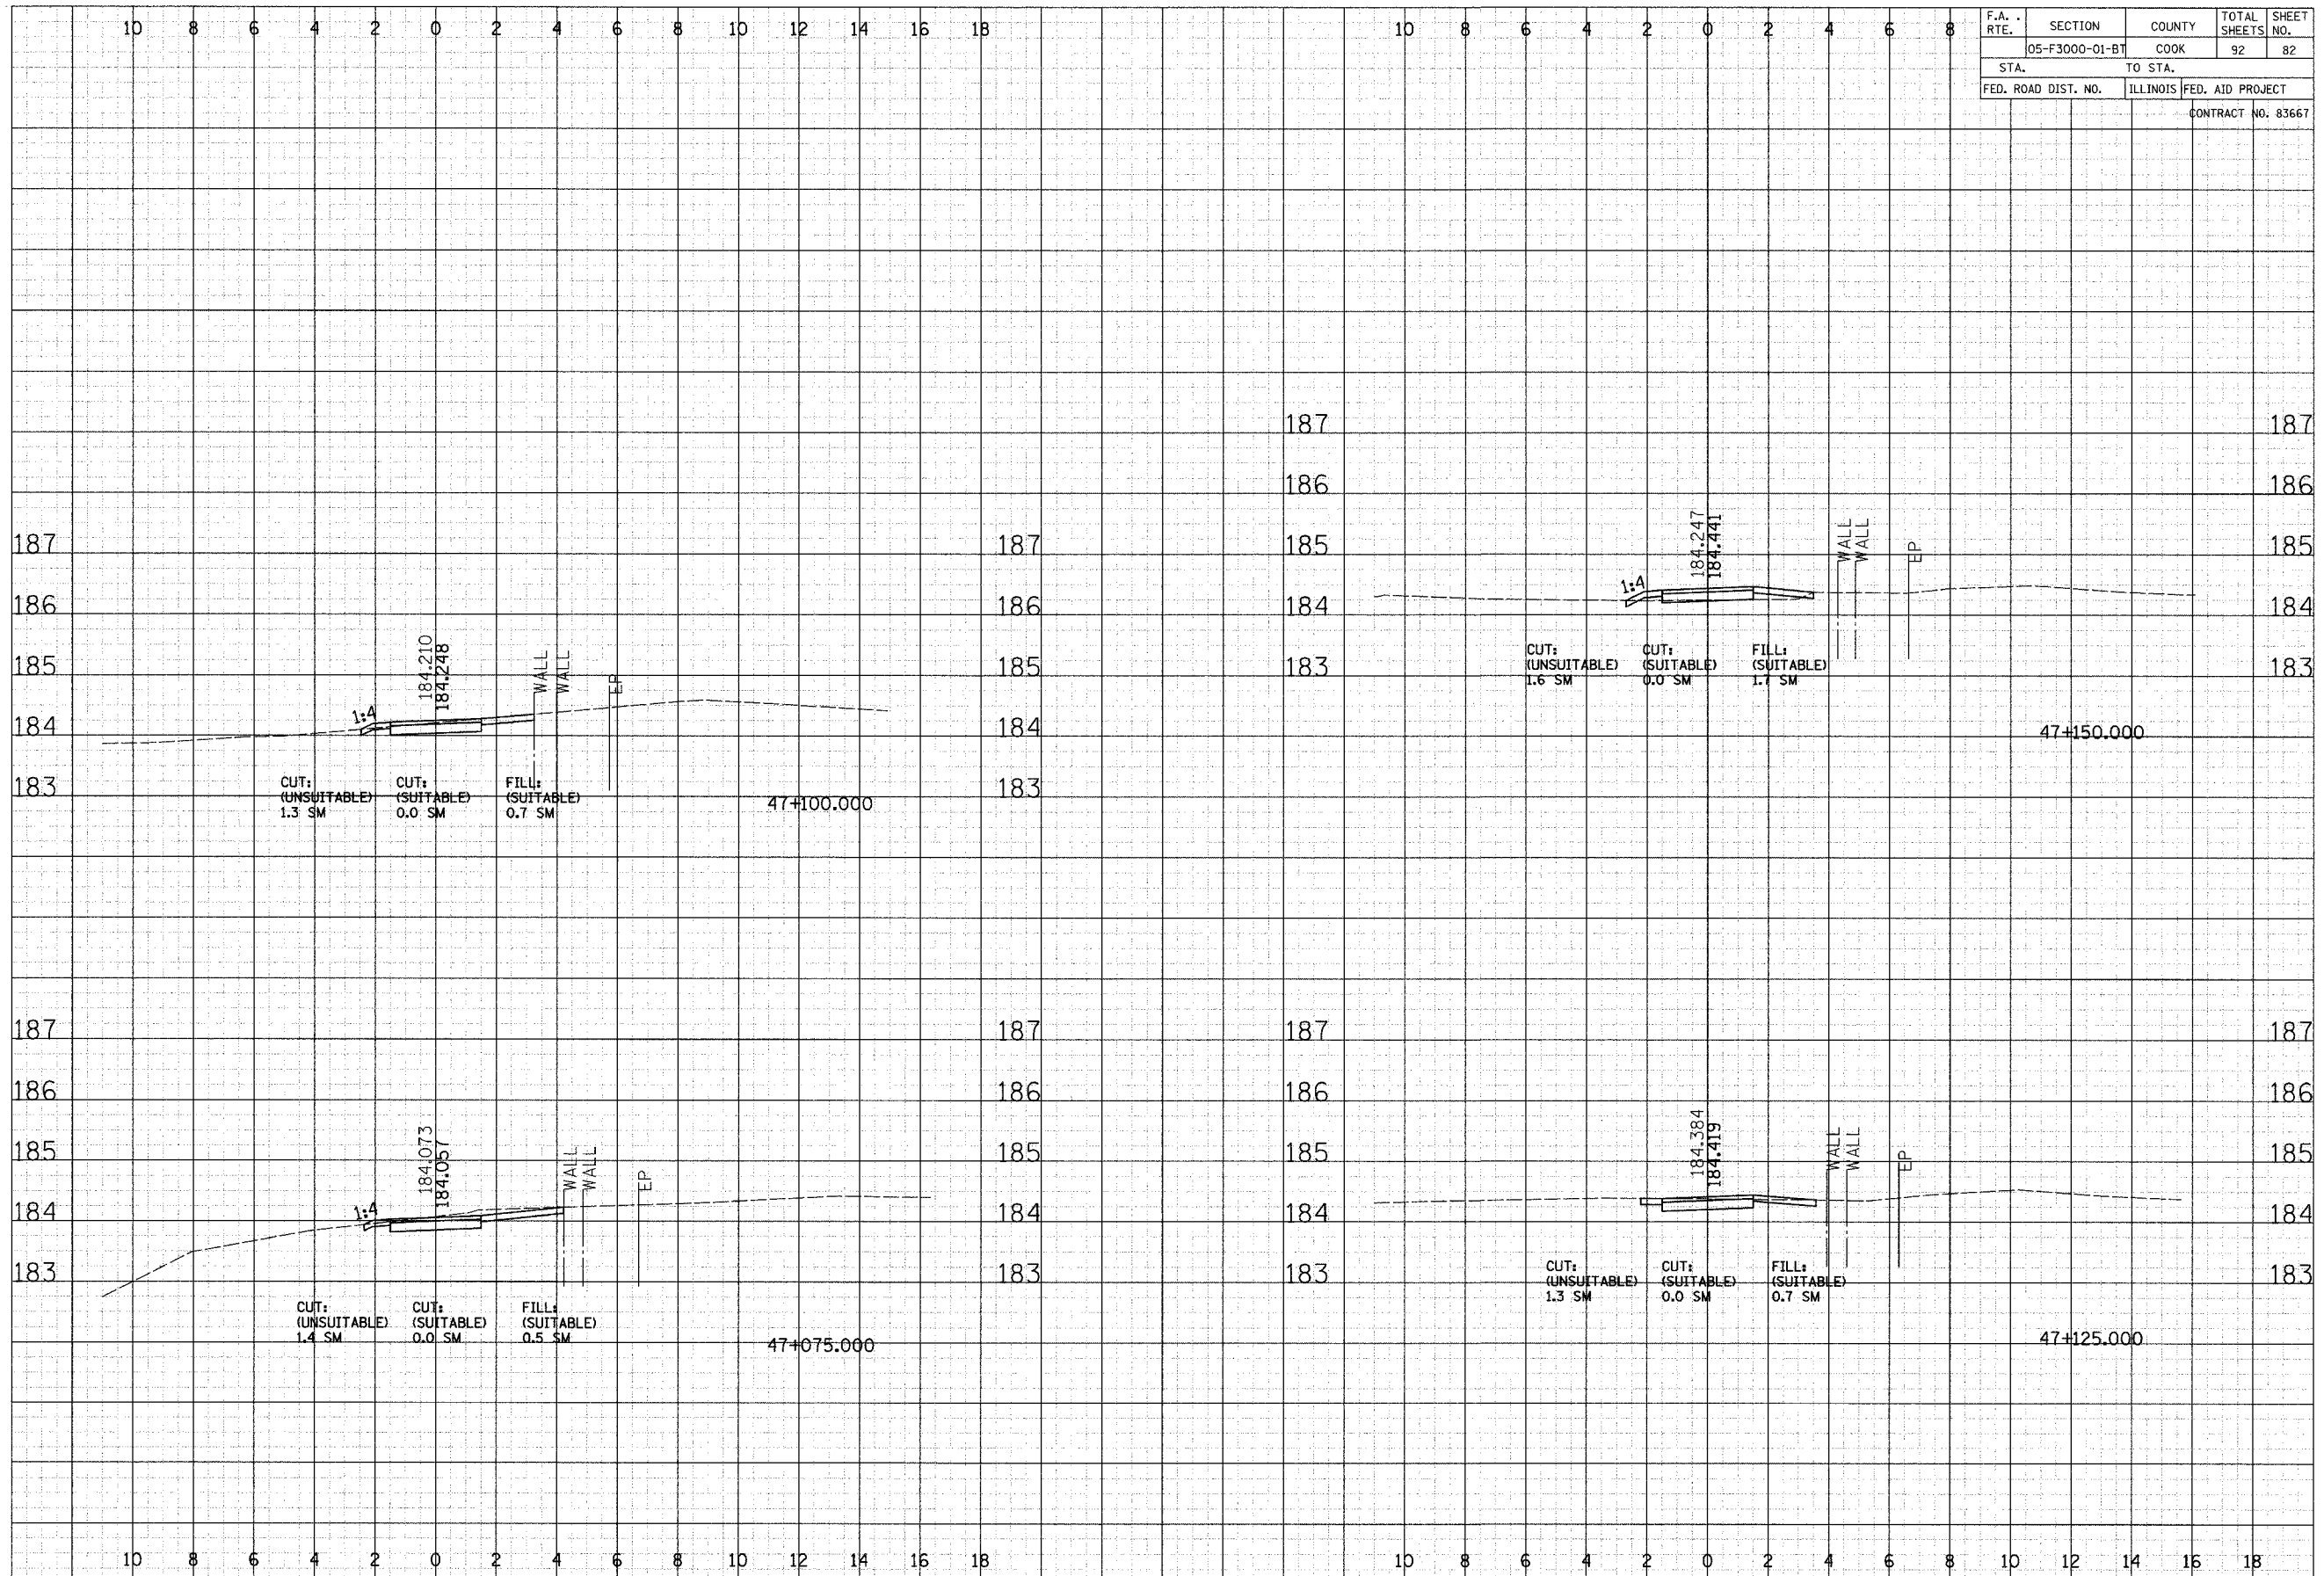

CROSS SECTIONS - LYONS