


FINAL SURVEY
 SURVEY NOTE BOOK NO.
 REVISIONS
 DATE BY

ORIGINAL SURVEY
 SURVEY NOTE BOOK NO.
 REVISIONS
 DATE BY

F.A. RTE.	SECTION	COUNTY	TOTAL SHEETS	SHEET NO.
	05-F3000-01-B7	COOK	92	86
STA.	TO STA.			
FED. ROAD DIST. NO.	ILLINOIS	FED. AID PROJECT	CONTRACT NO. 83667	

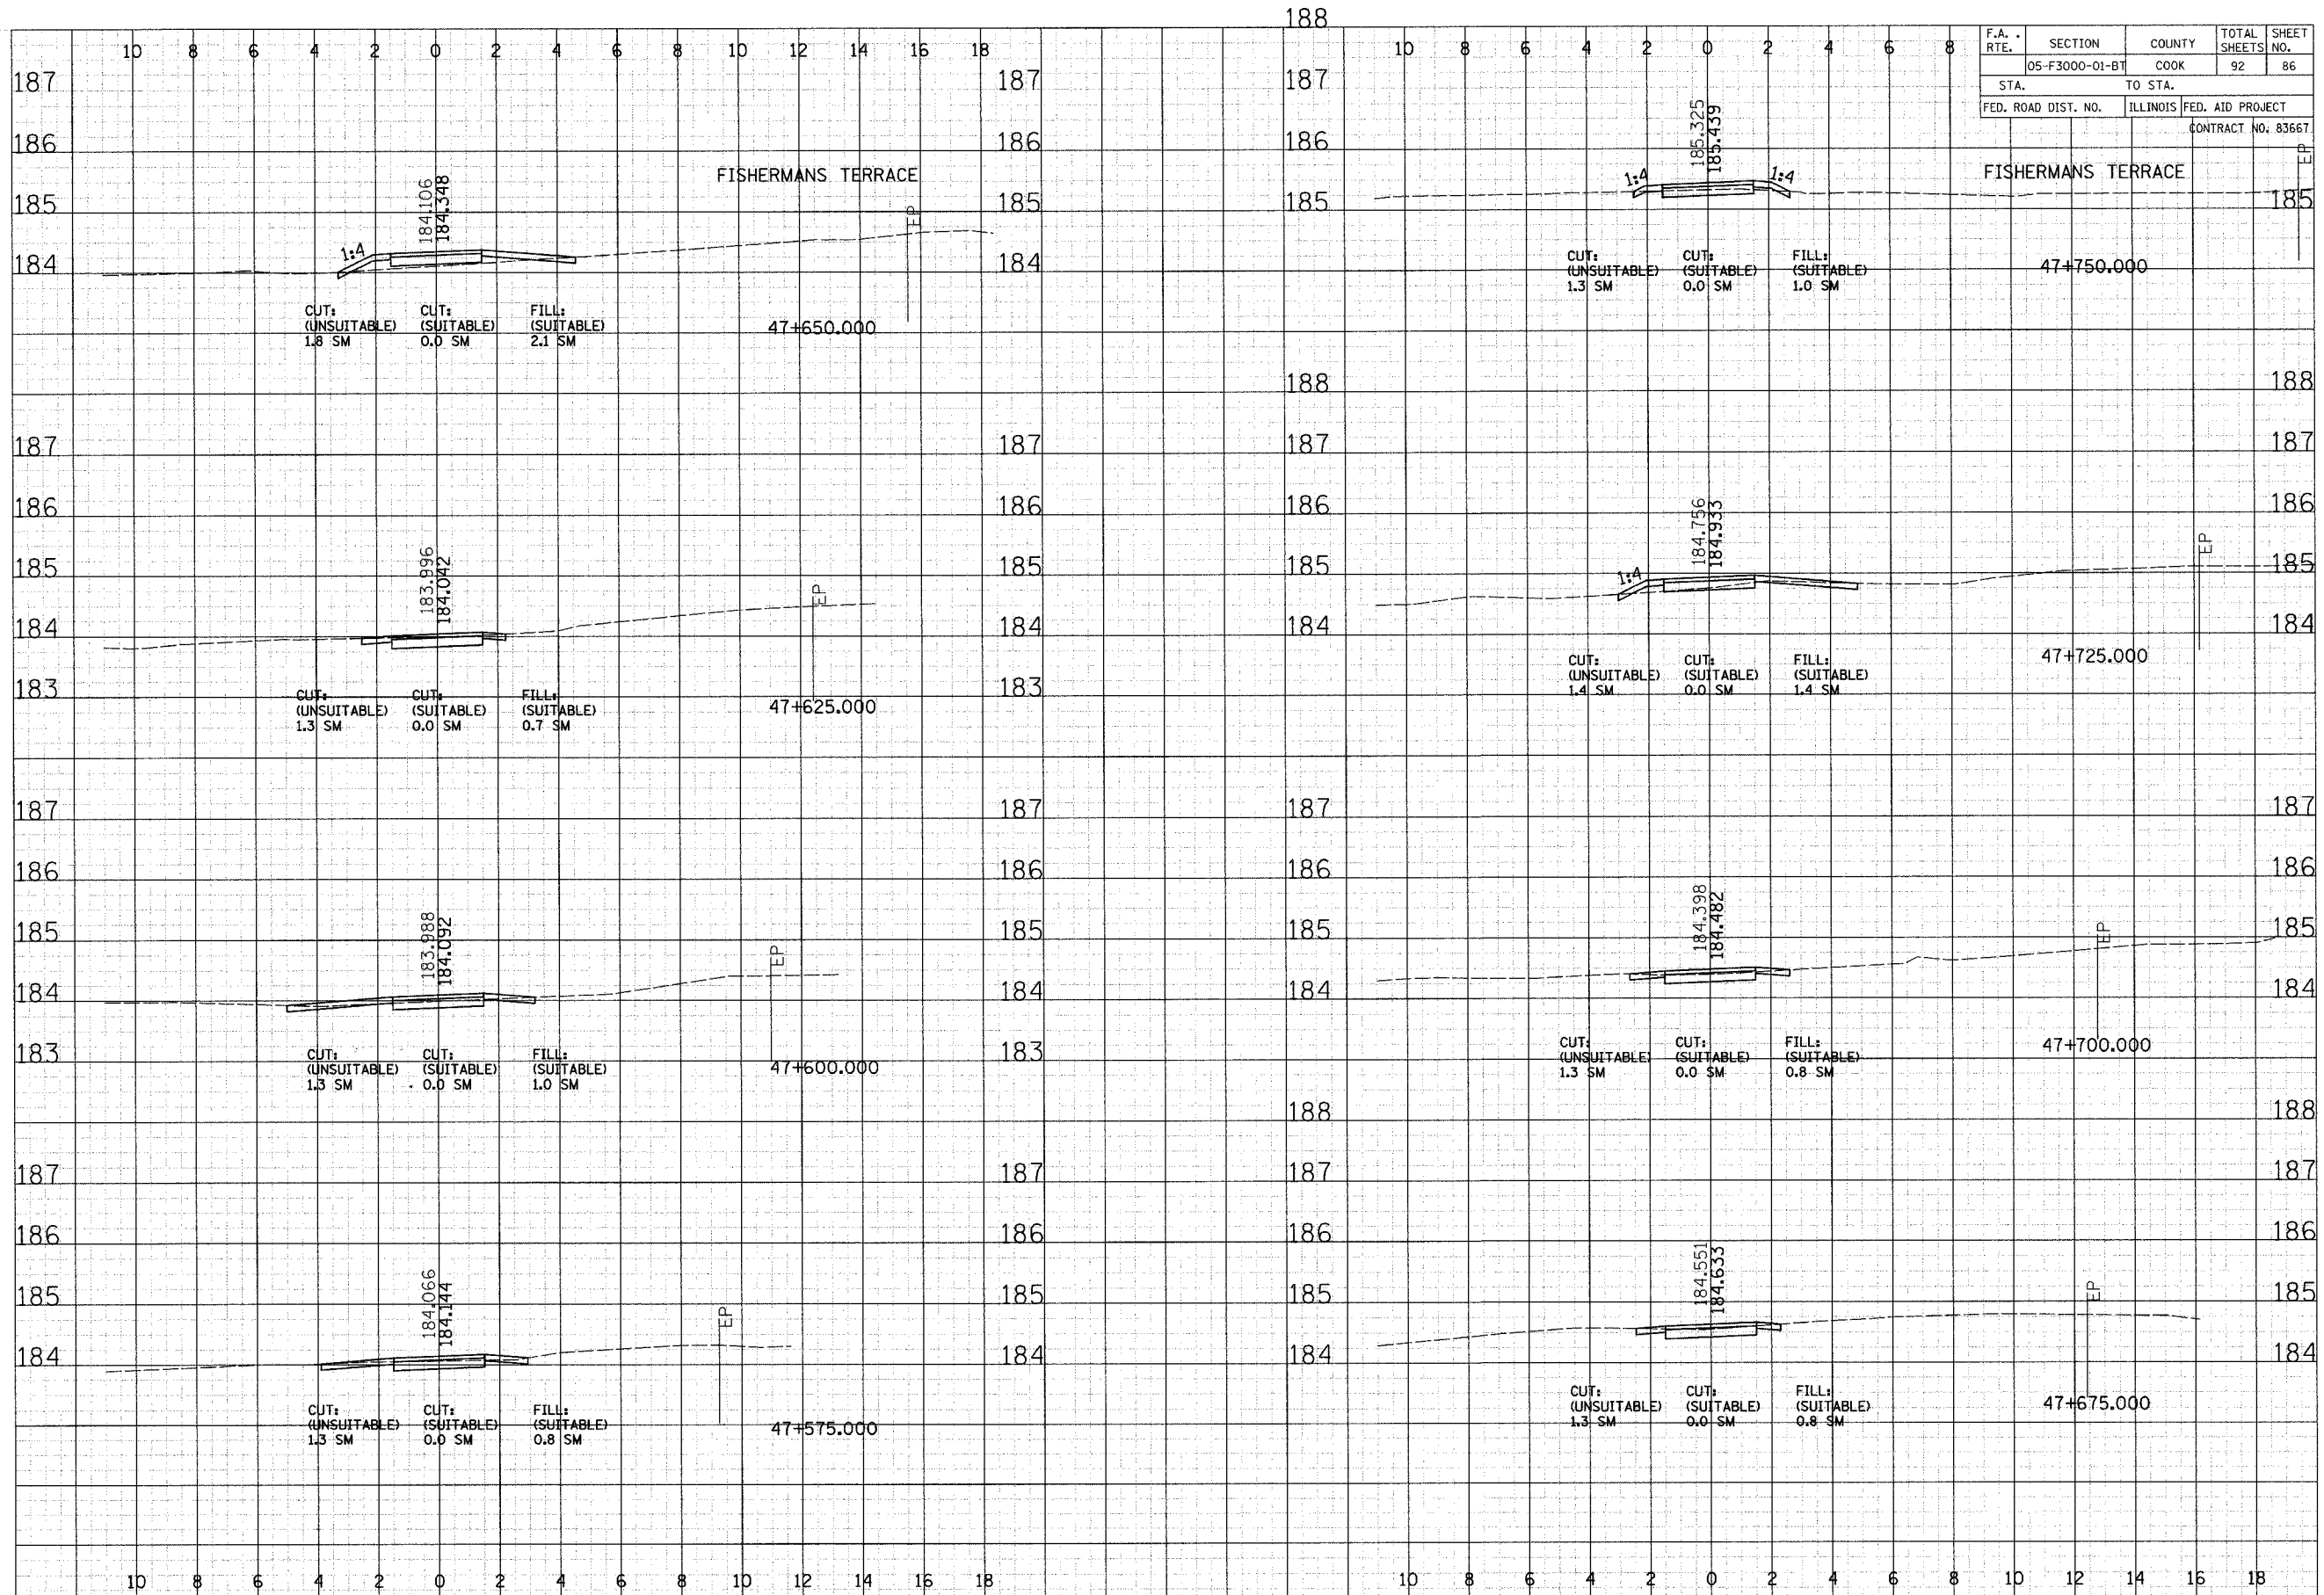

CROSS SECTIONS - LYONS