


FINAL SURVEY NOTE BOOK NO. _____
 SURVEYOR'S NAME _____
 DATE _____

ORIGINAL SURVEY NOTE BOOK NO. _____
 SURVEYOR'S NAME _____
 DATE _____

F.A. RTE.	SECTION	COUNTY	TOTAL SHEETS	SHEET NO.
	05-F3000-01-BT	COOK	92	88
STA.	TO STA.		FED. AID PROJECT	
		ILLINOIS	CONTRACT NO. 83667	

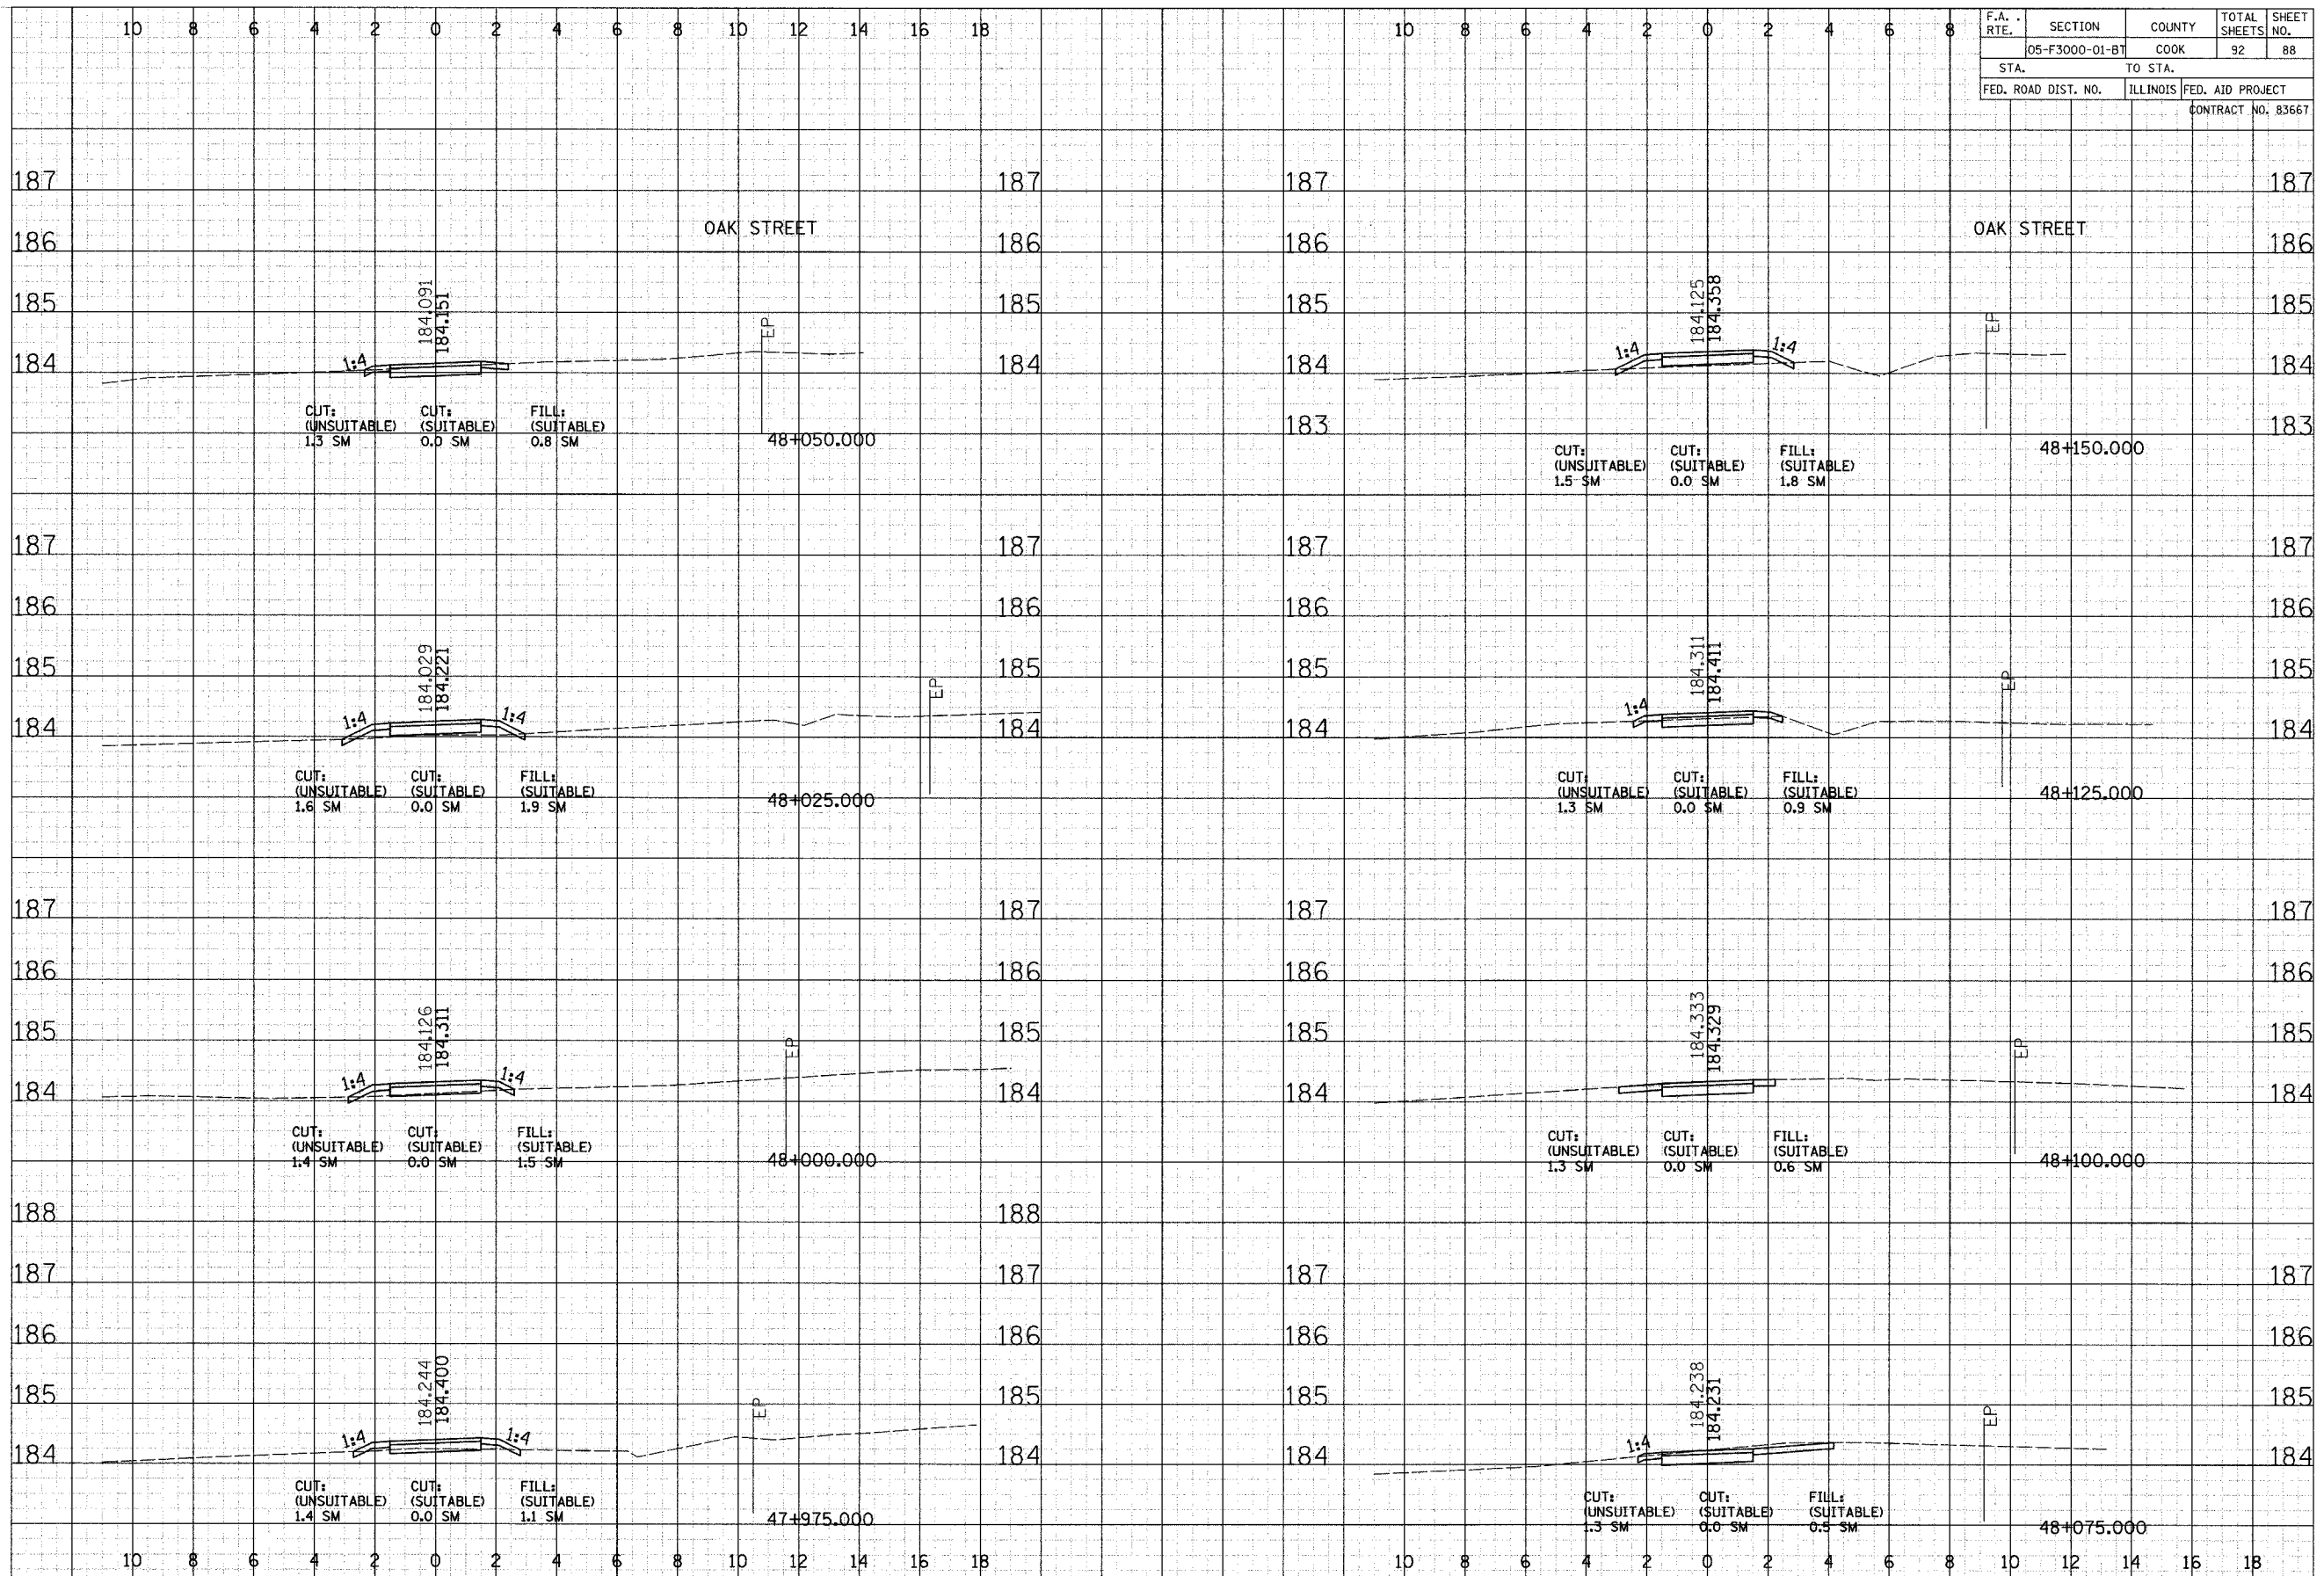

CROSS SECTIONS - LYONS