


F.A. RTE.	SECTION	COUNTY	TOTAL SHEETS	SHEET NO.
05-F3000-01-BT	COOK		92	90
STA.	TO STA.		FED. AID PROJECT	
			CONTRACT NO. 83667	

DATE	BY
NO.	
AREAS CHECKED	
NOTE BOOK	
TEMP. PLATE	
PLOTTED	
REVISIONS	
FINAL SURVEY	

DATE	BY
NO.	
AREAS CHECKED	
NOTE BOOK	
TEMP. PLATE	
PLOTTED	
REVISIONS	
ORIGINAL SURVEY	

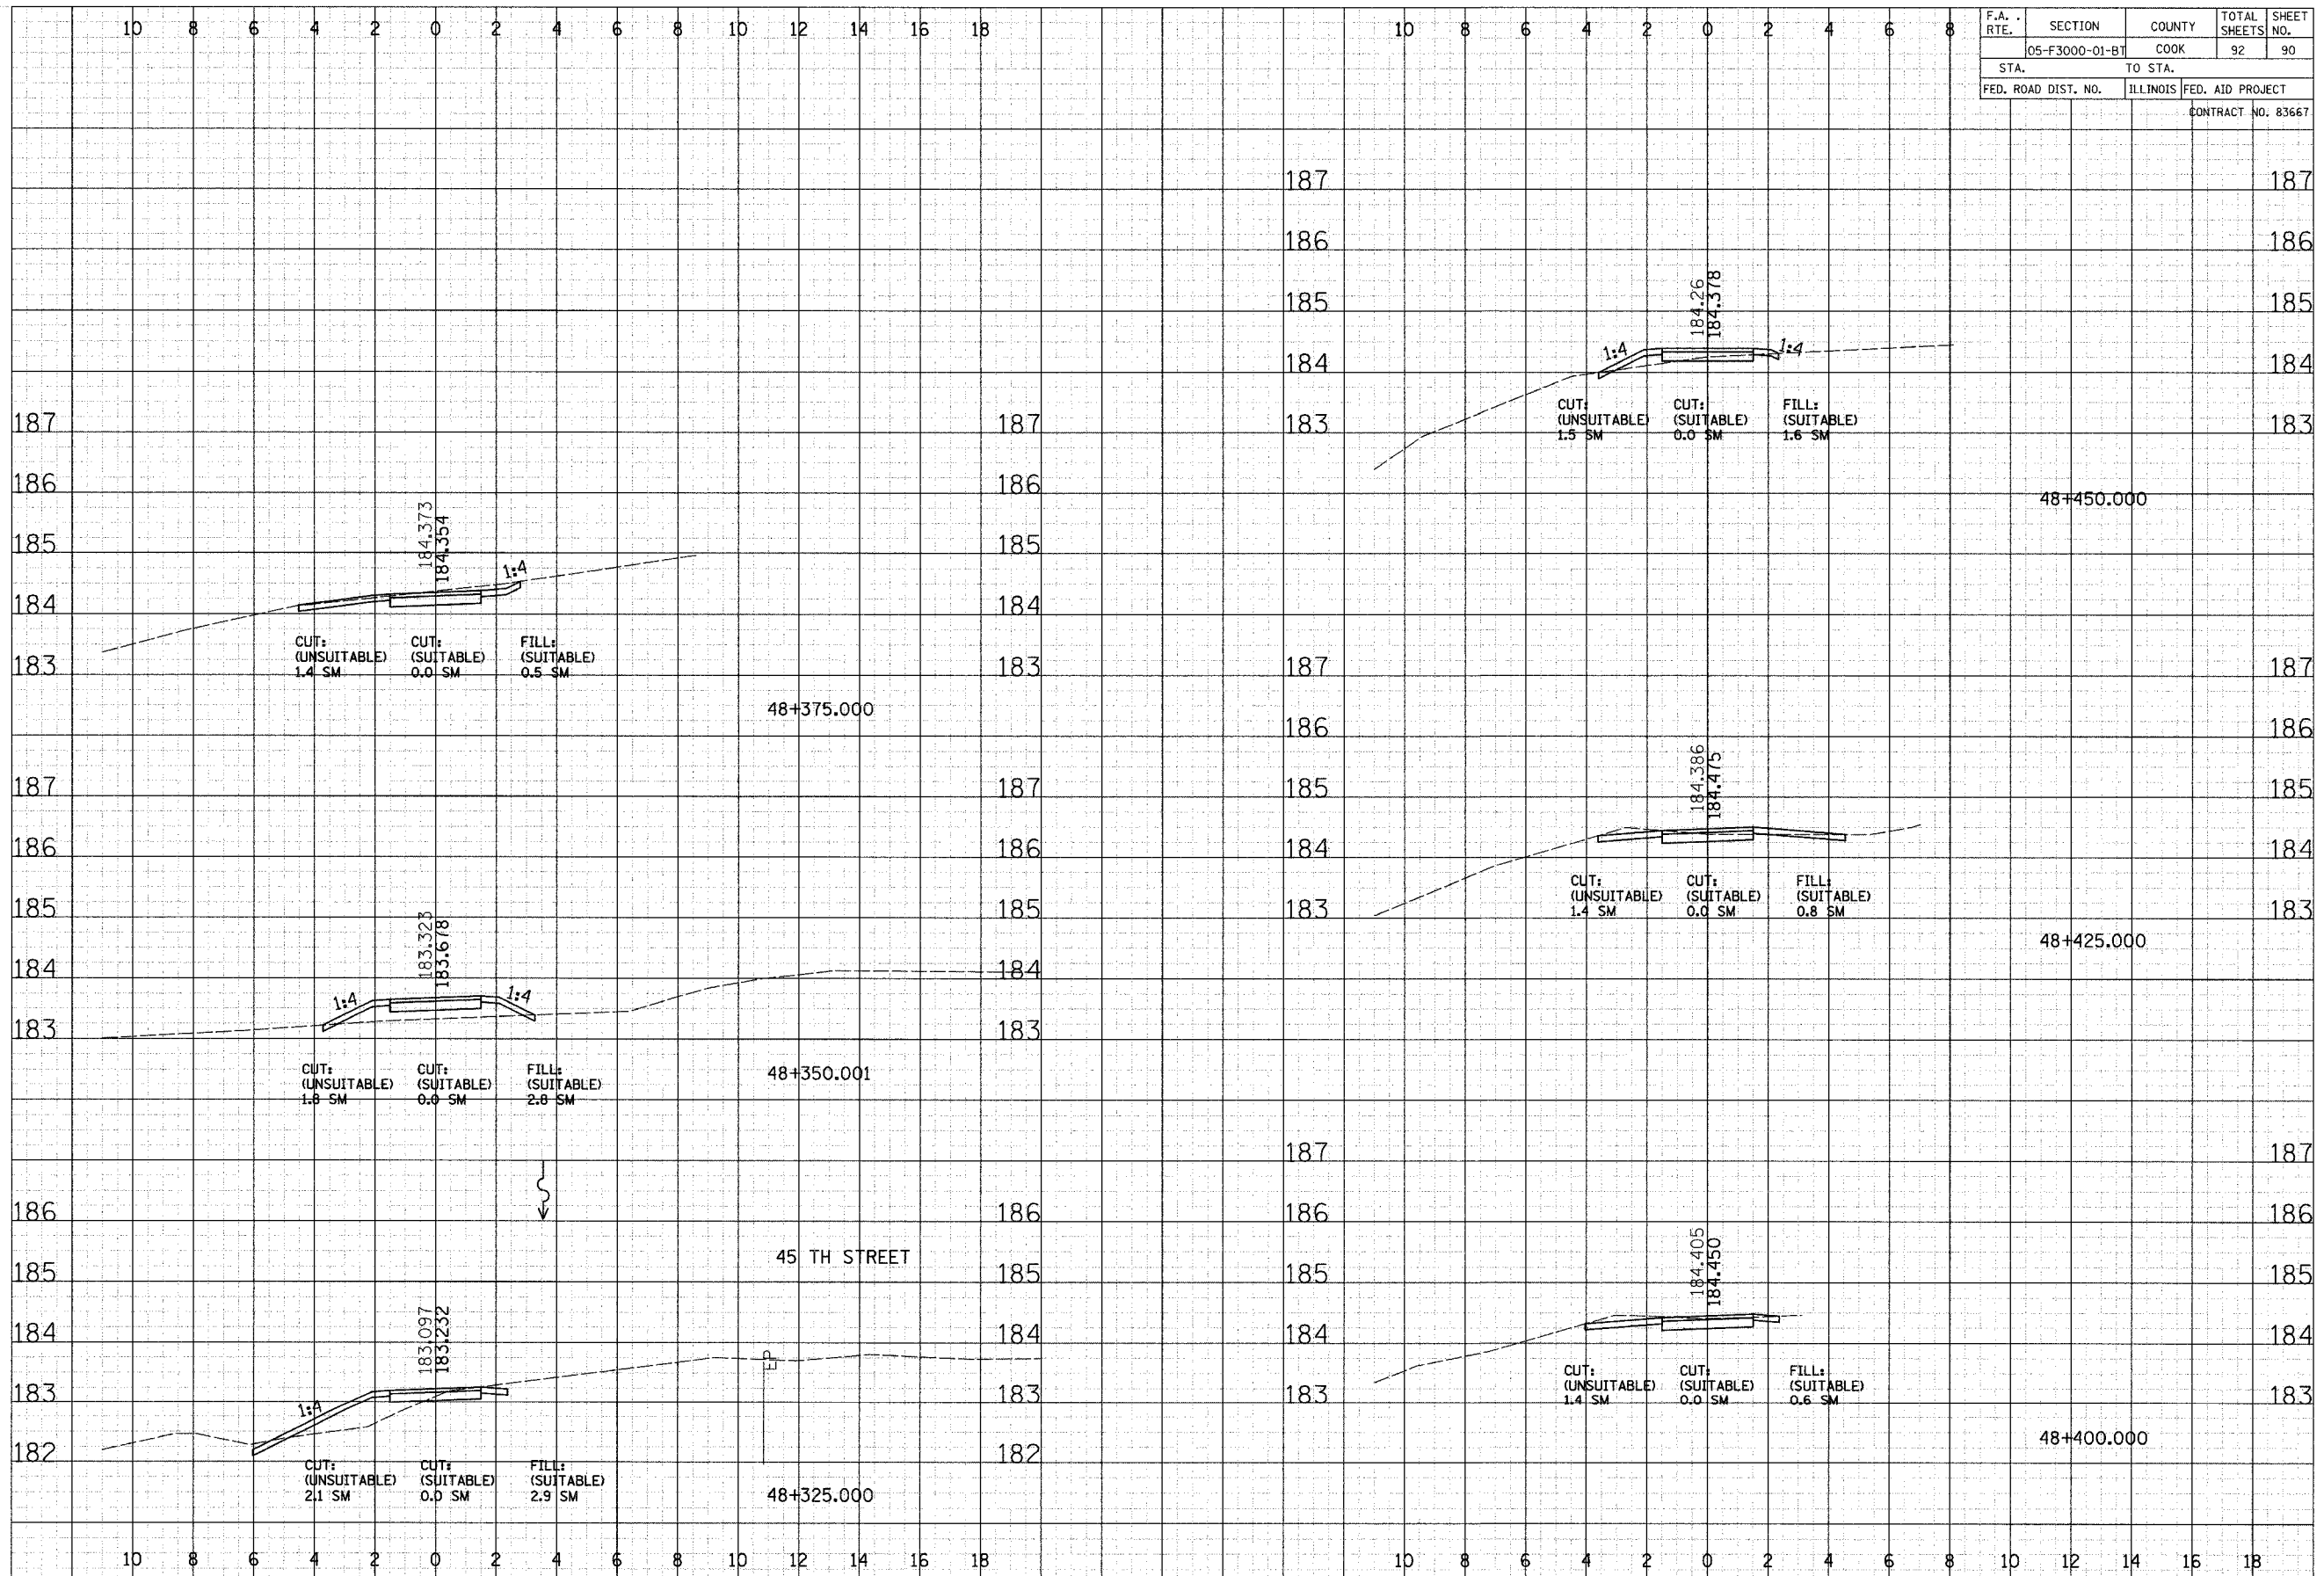

CROSS SECTIONS - LYONS