





F.A.U. RTE.	SECTION	COUNTY	TOTAL SHEETS	SHEET NO.
2758 D2-00025-00-BR	LAKE	40	6	
STA.	TO STA.			
FED. ROAD DIST. NO.	ILLINOIS	FED. AID PROJECT		CONTRACT NO. 83790

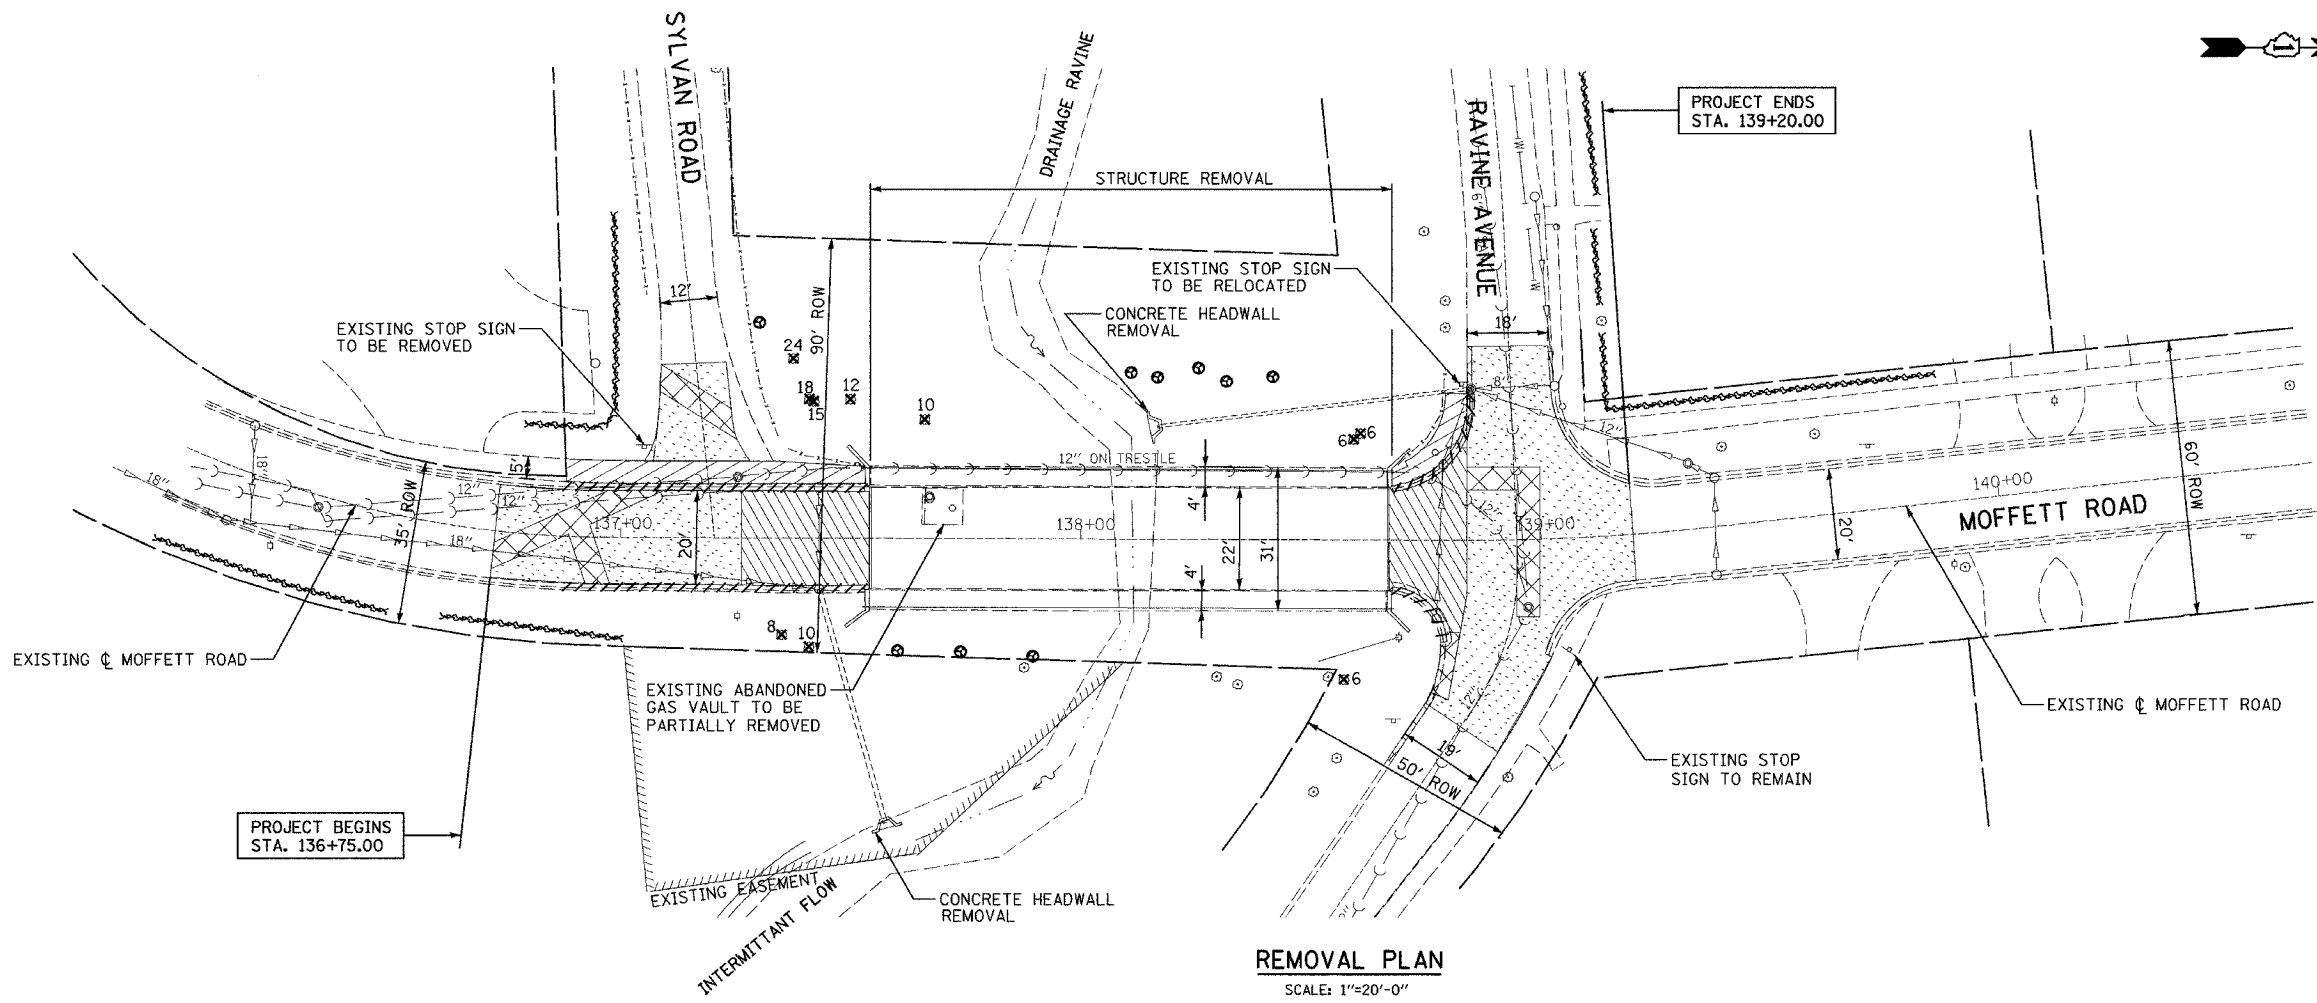

- LEGEND:**
- PAVEMENT REMOVAL
 - PAVEMENT REMOVAL AND PAVEMENT PATCHING, TYPE II, 10"
 - SIDEWALK REMOVAL
 - BITUMINOUS SURFACE REMOVAL, 4"
 - COMB CONC CURB & GUTTER REMOVAL
 - TREE PROTECTION
 - TREE REMOVAL (UNITS) (NO UNIT SHOWN = <6)

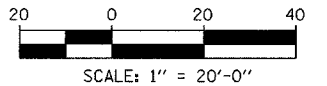


REMOVAL PLAN
SCALE: 1"=20'-0"

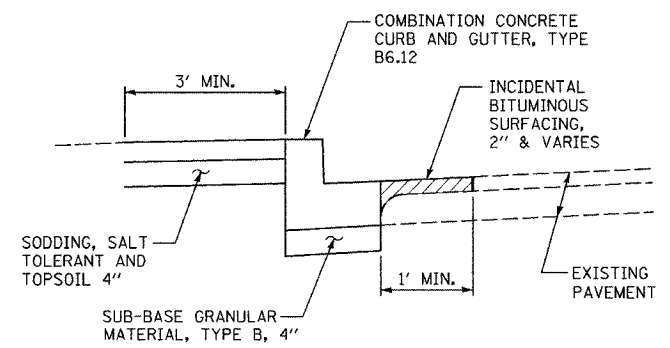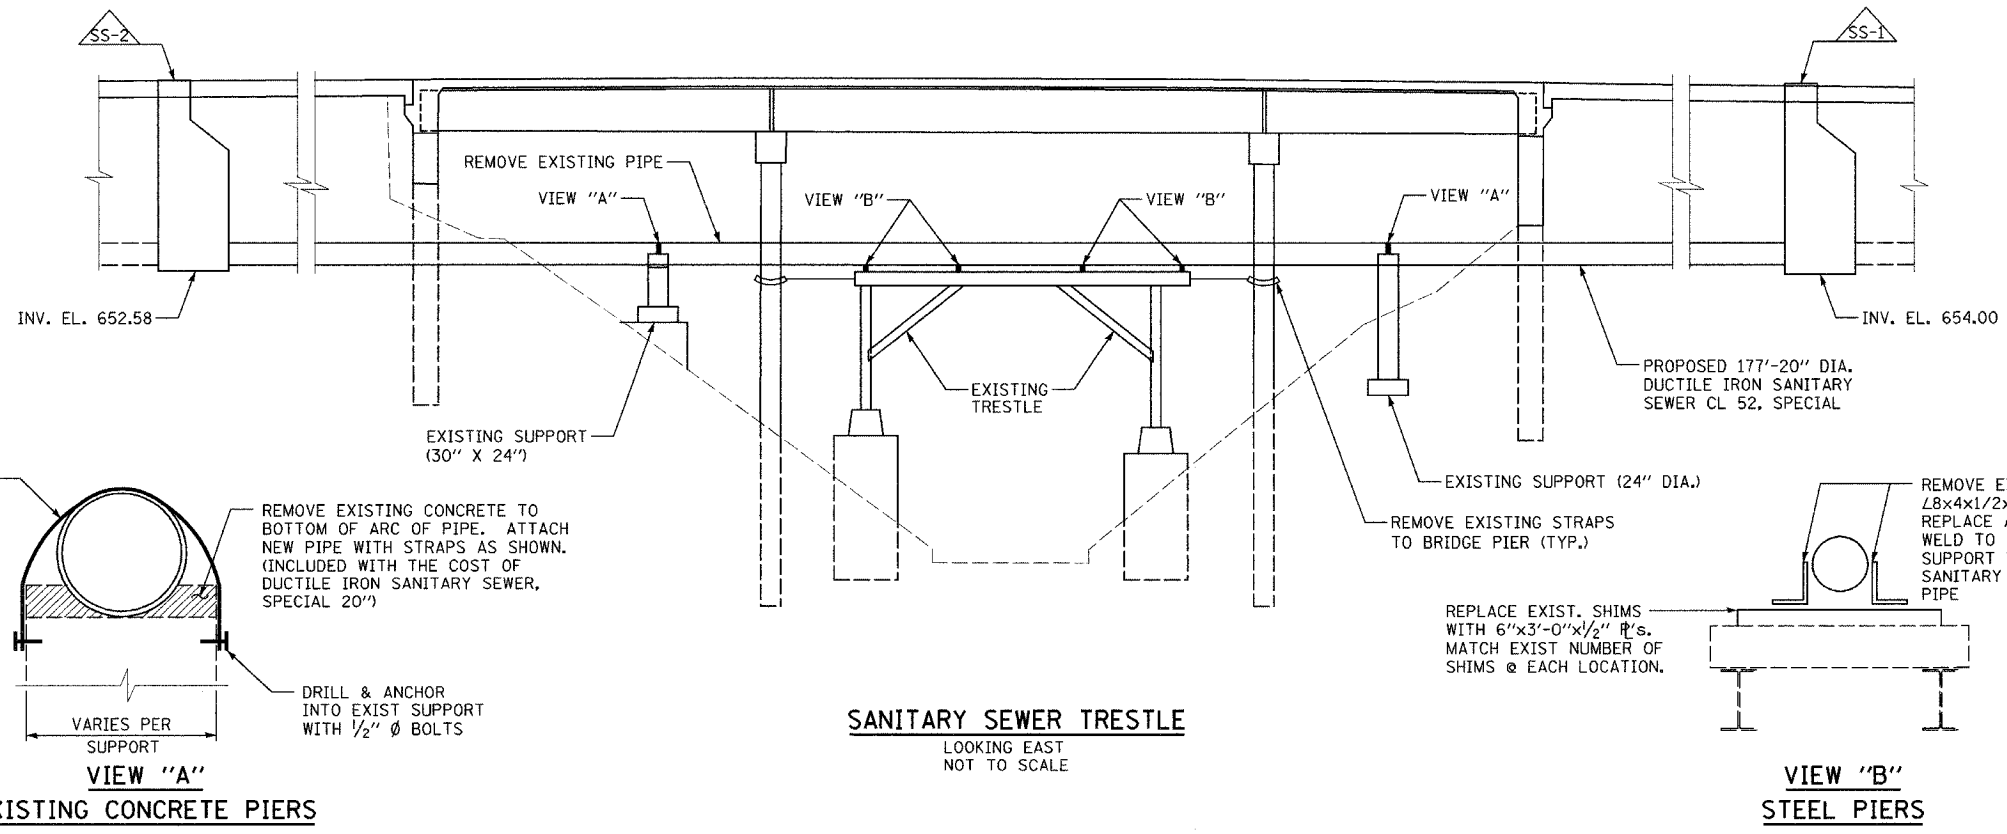

CURB AND GUTTER INSTALLATION DETAIL
NOT TO SCALE

REVISIONS	
NAME	DATE

ILLINOIS DEPARTMENT OF TRANSPORTATION

MOFFETT ROAD BRIDGE OVER DRAINAGE RAVINE
REMOVAL PLAN AND DETAILS
 SCALE: AS SHOWN
 DATE: 02-02-05
 DRAWN BY: BK
 CHECKED BY: DAJ

DATE	
BY	
REVISIONS	
DESIGNED	
PLOTTED	
ALIGNED CHECKED	
NOTE BOOK	
NO.	
CADD FILE NAME	

DATE	
BY	
REVISIONS	
DESIGNED	
PLOTTED	
GRADES CHECKED	
NOTE BOOK	
NO.	
STRUCTURE NOTATION	

1: 02/02/05 10:03:41 PM