
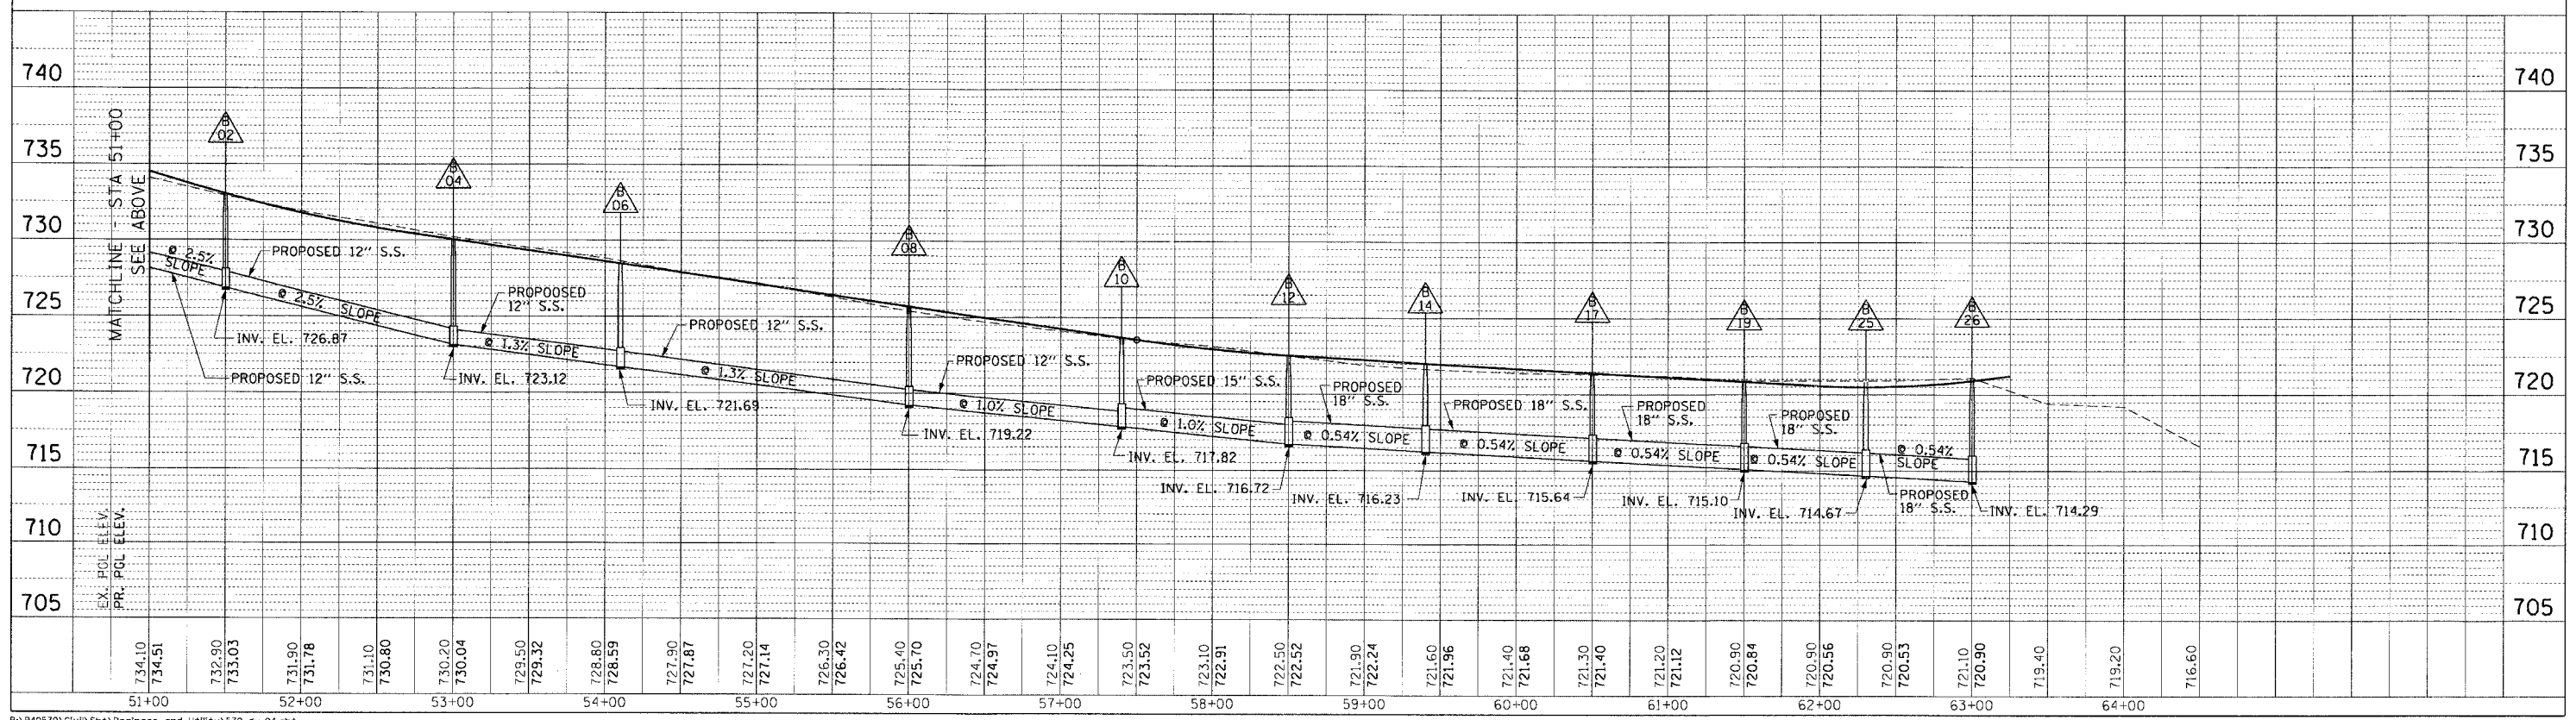


F.A.L.I. RTE.	SECTION	COUNTY	TOTAL SHEETS	SHEET NO.
3751		WILL	61	14
STA.		TO STA.		
FED. ROAD DIST. NO.		ILLINOIS FED. AID PROJECT		
99-00030-00-PV		83803		

PLAN	REVISION	DATE
NO. 1	BY	
NO. 2	BY	
NO. 3	BY	
NO. 4	BY	
NO. 5	BY	

PROFILE	REVISION	DATE
NO. 1	BY	
NO. 2	BY	
NO. 3	BY	
NO. 4	BY	
NO. 5	BY	

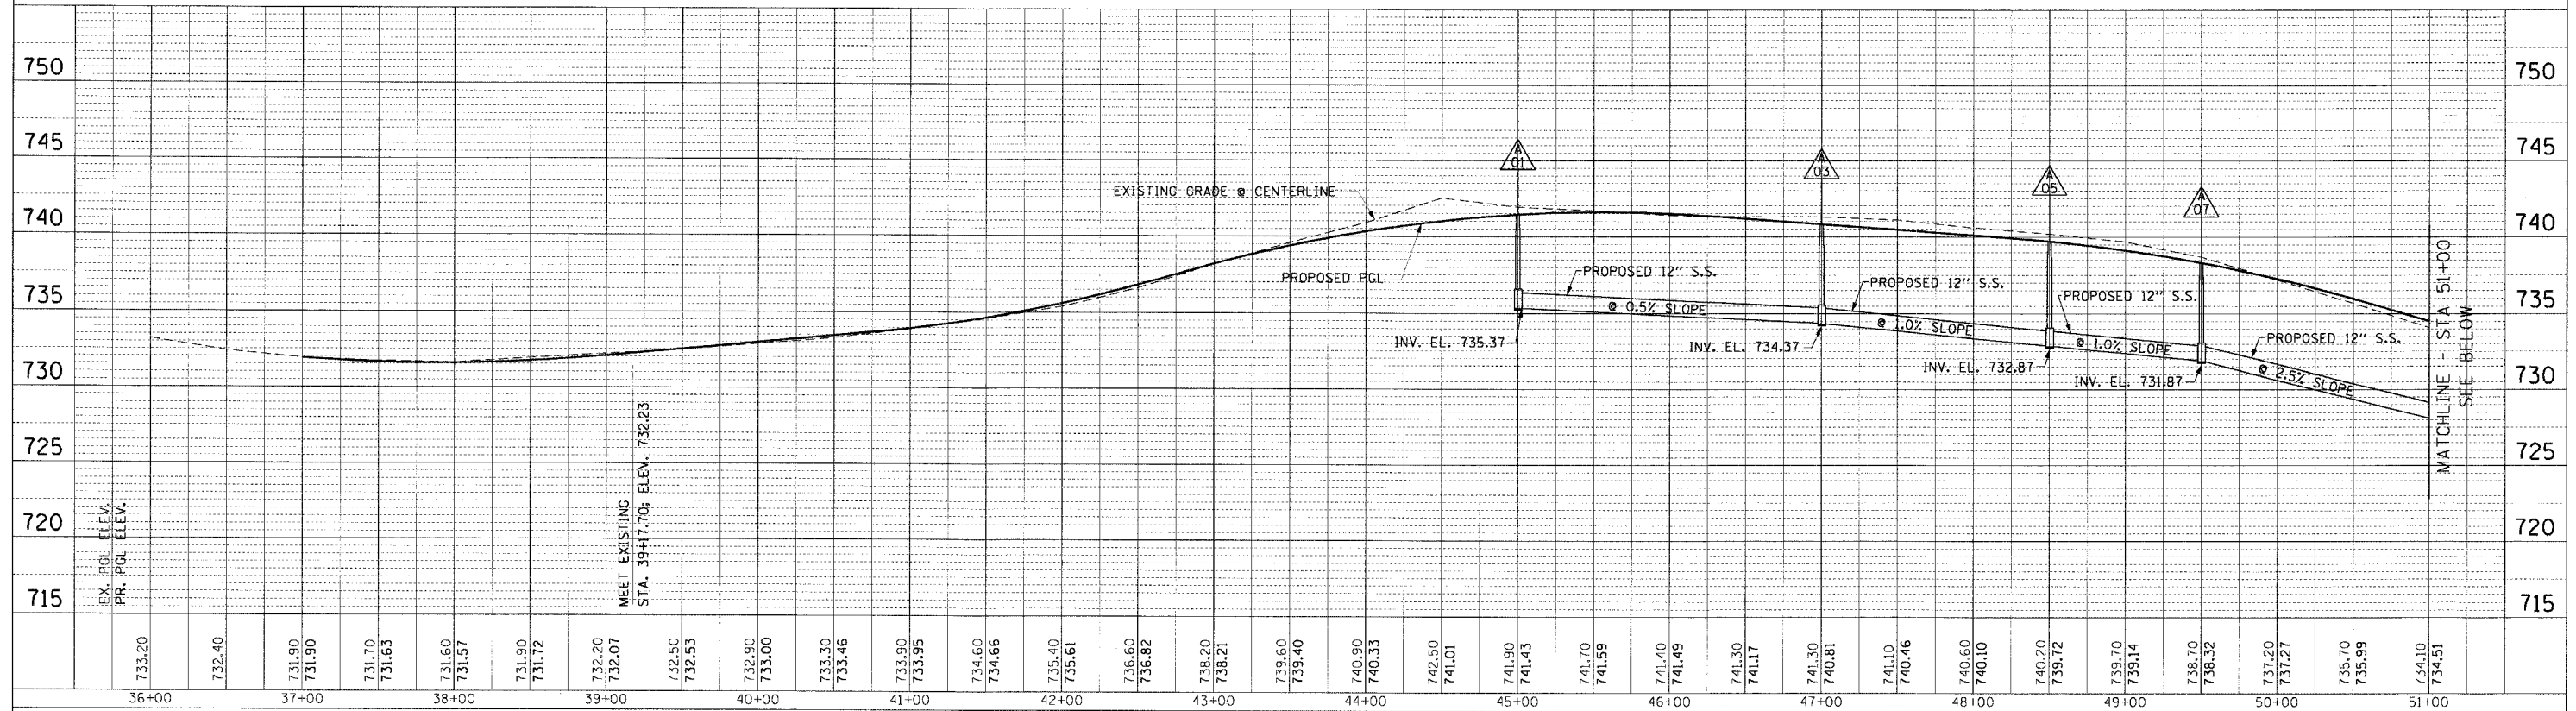

SCALE: H: 1"=50'  
V: 1"=5'

P:\P40570\Civil\Sh+Drainage and Util\y1570.dwg, 04.sh1  
06/02/2005 10:37:36 AM