


F.A.U. RTE.	SECTION	COUNTY	TOTAL SHEETS	SHEET NO.
3751	*	WELL	61	16
STA.	TO STA.			
FED. ROAD DIST. NO.	ILLINOIS	FED. AID PROJECT		
* 99-00030-00-PV			83803	

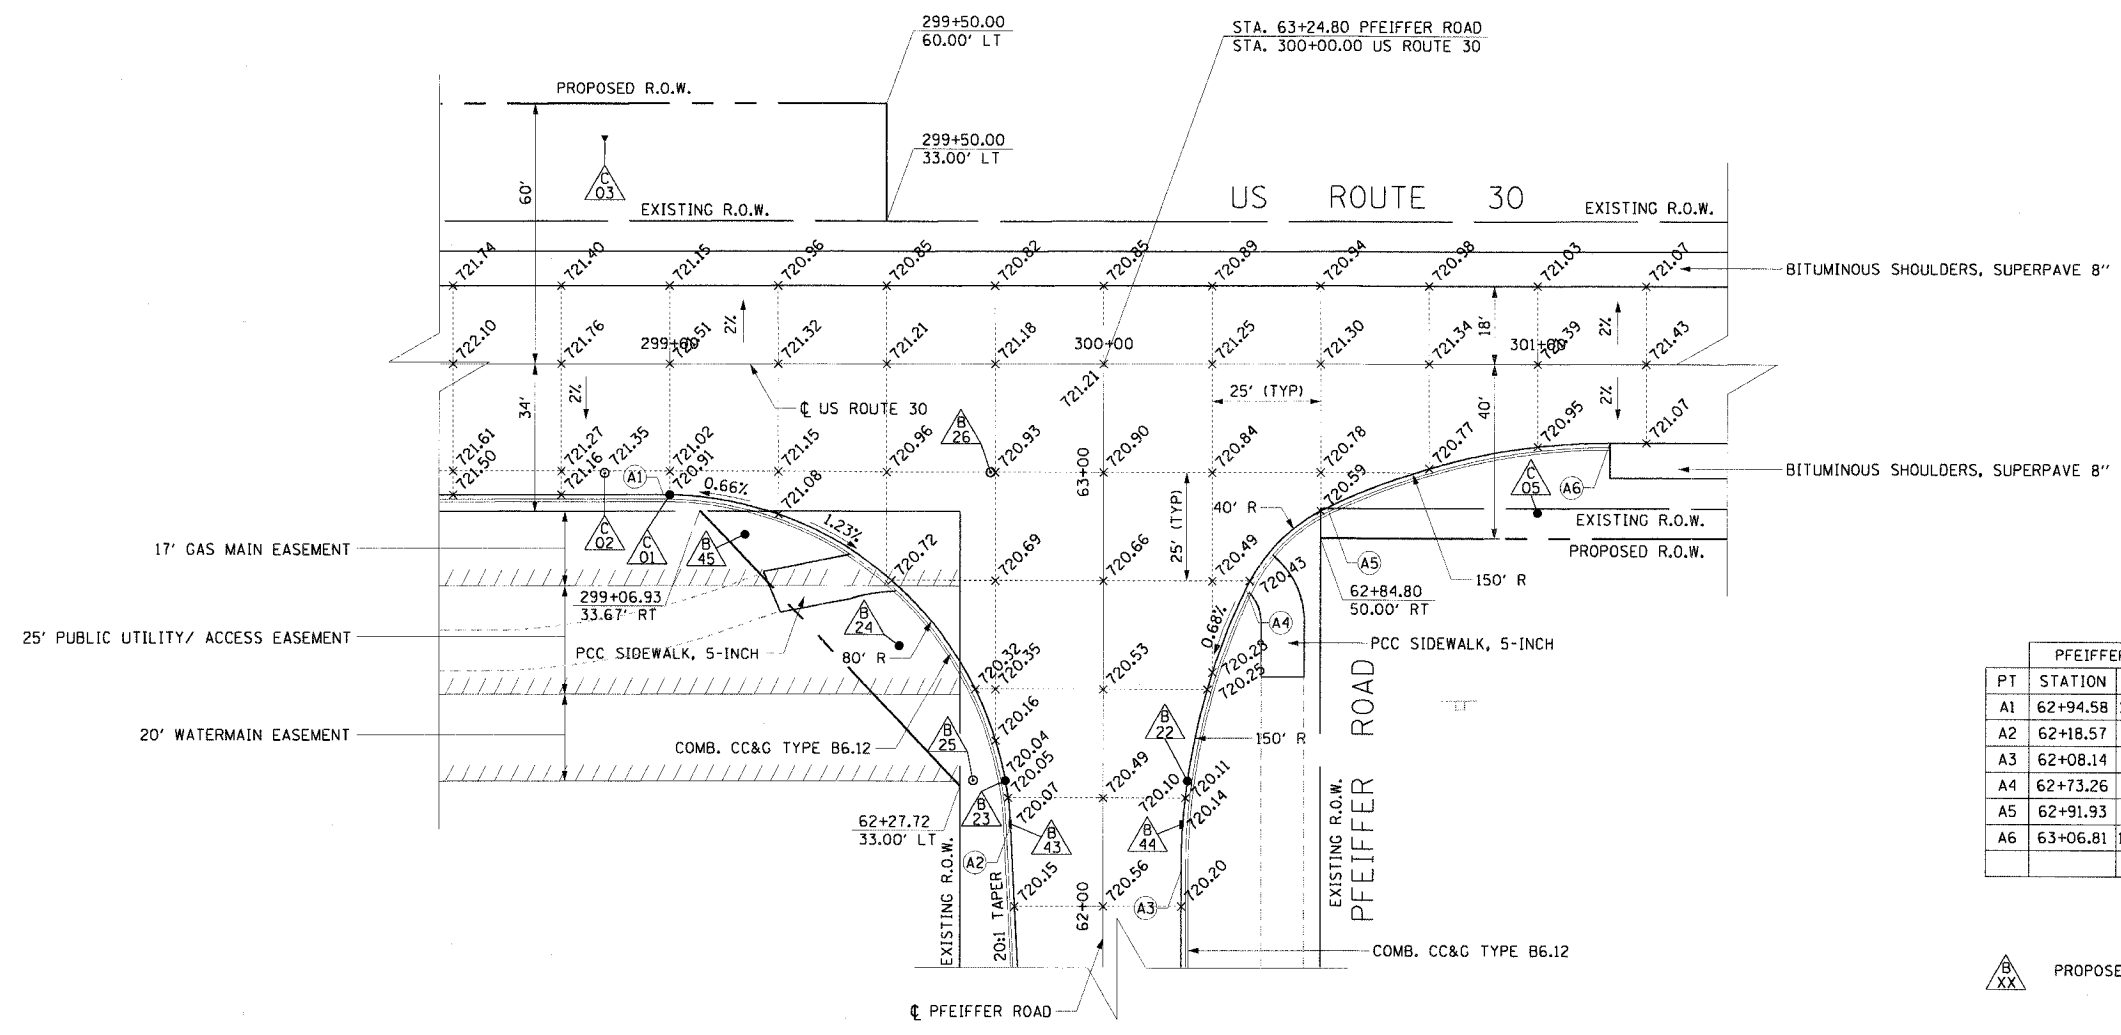

PFEIFFER ROAD		U.S. ROUTE 30		
PT	STATION	OFFSET	STATION	OFFSET
A1	62+94.58	101.42' LT	298+98.51	30.00' RT
A2	62+18.57	21.35' LT	299+78.42	106.18' RT
A3	62+08.14	18.00' RT	300+17.99	116.66' RT
A4	62+73.26	32.87' RT	300+32.87	51.54' RT
A5	62+91.93	51.54' RT	300+51.53	32.88' RT
A6	63+06.81	116.66' RT	301+16.66	18.00' RT

PROPOSED DRAINAGE STRUCTURE

REVISIONS	
NAME	DATE

ILLINOIS DEPARTMENT OF TRANSPORTATION
PFEIFFER ROAD IMPROVEMENT

INTERSECTION DETAIL

SCALE: 1" = 20'
DATE: JUNE 06, 2005
DRAWN BY: NJH
DESIGNED BY: NJH
CHECKED BY: RMC