


FINAL SURVEY NO. \_\_\_\_\_ DATE \_\_\_\_\_  
 BY \_\_\_\_\_  
 REVISIONS: \_\_\_\_\_  
 PLO TID \_\_\_\_\_  
 NOTE BOOK \_\_\_\_\_ TEMPLATE \_\_\_\_\_  
 AREAS CHECKED \_\_\_\_\_

ORIGINAL SURVEY NO. \_\_\_\_\_ DATE \_\_\_\_\_  
 BY \_\_\_\_\_  
 REVISIONS: \_\_\_\_\_  
 PLO TID \_\_\_\_\_  
 NOTE BOOK \_\_\_\_\_ TEMPLATE \_\_\_\_\_  
 AREAS CHECKED \_\_\_\_\_

F.A.U. DATE:	SECTION	COUNTY	TOTAL SHEETS	SHEET NO.
3751	99-00030-00-PV	WILL	61	42
STA. TO STA.		FED. ROAD DIST. NO. 8 ILLINOIS FED. AID PROJECT		

83803

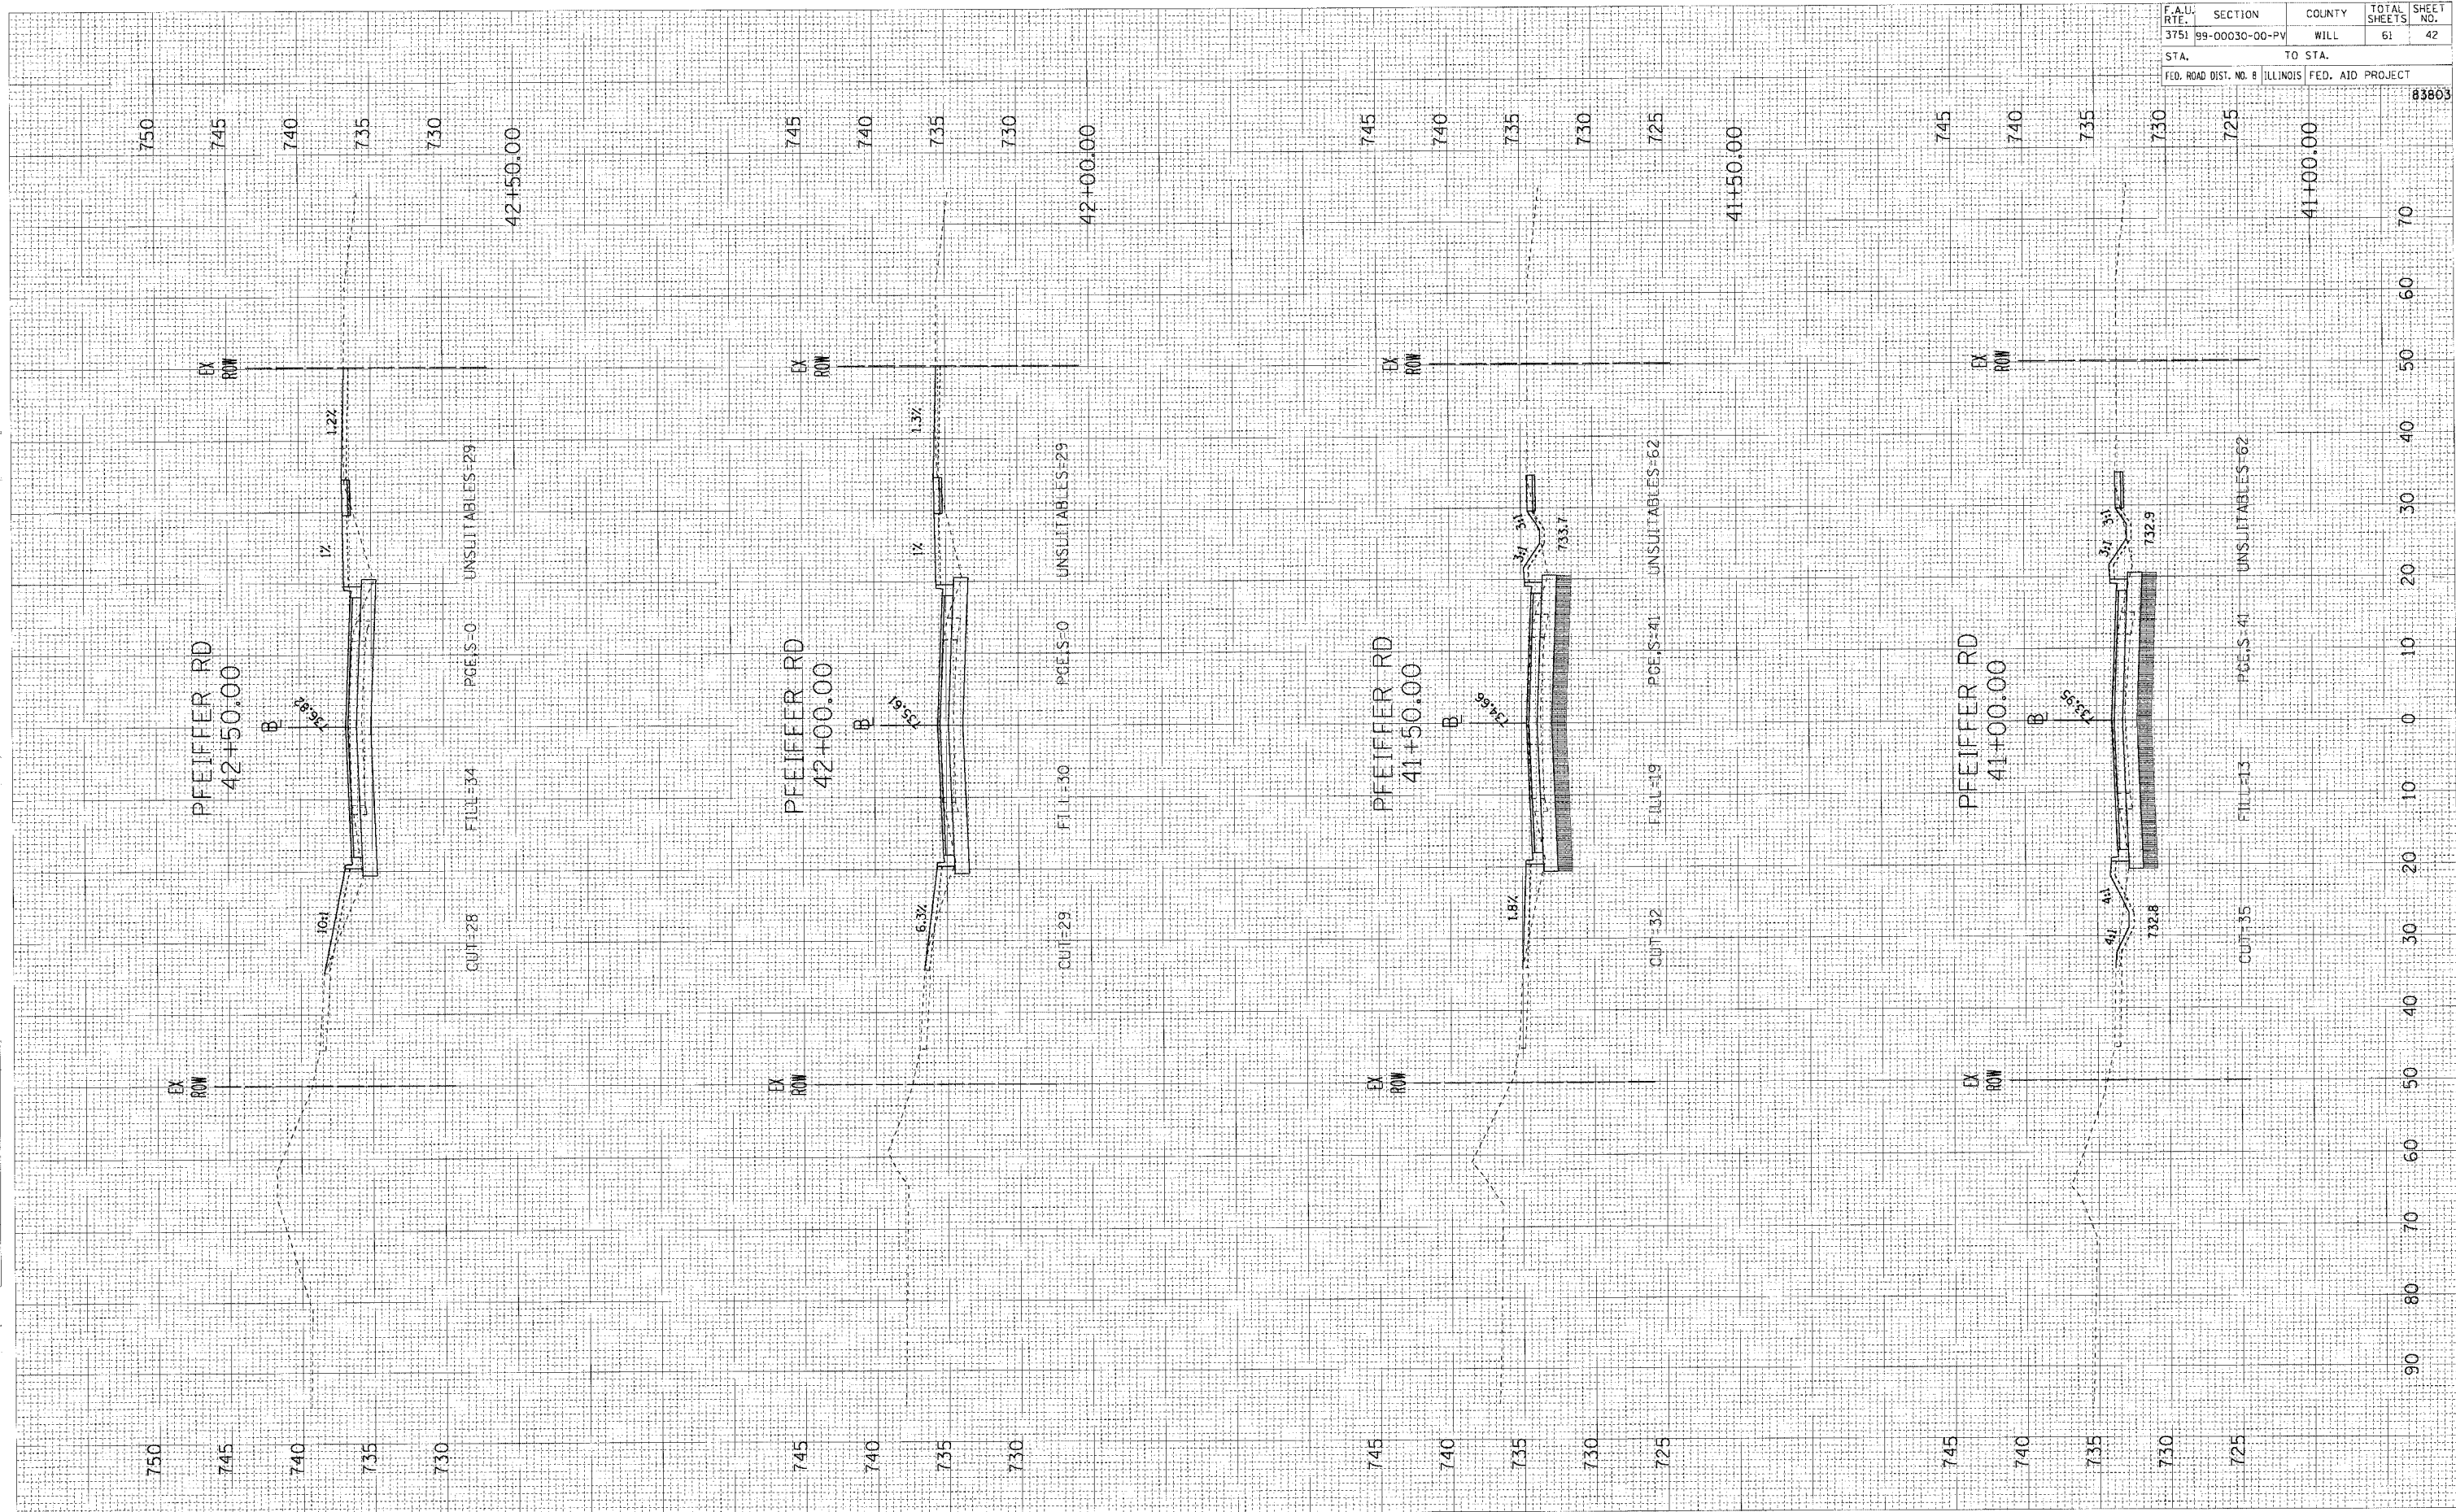

d:\p40570\civ\1\sh\t\cross sections\570xsec\_pfeifferr.shx  
 5/31/2005 2:22:21 PM