


FINAL	SURVEYED	DATE
SURVEY	PLOTTED	
NOTE BOOK	TEMPLATE	
AREAS	CHECKED	
MR.		

ORIGINAL	BY	DATE
SURVEY		
NOTE BOOK		
AREAS		
CHECKED		
MR.		

F.A.U. RTE.	SECTION	COUNTY	TOTAL SHEETS	SHEET NO.
3751	99-00030-00-PV	WILL	61	48
STA.	TO STA.			
FED. ROAD DIST. NO. 8 ILLINOIS FED. AID PROJECT				

83803

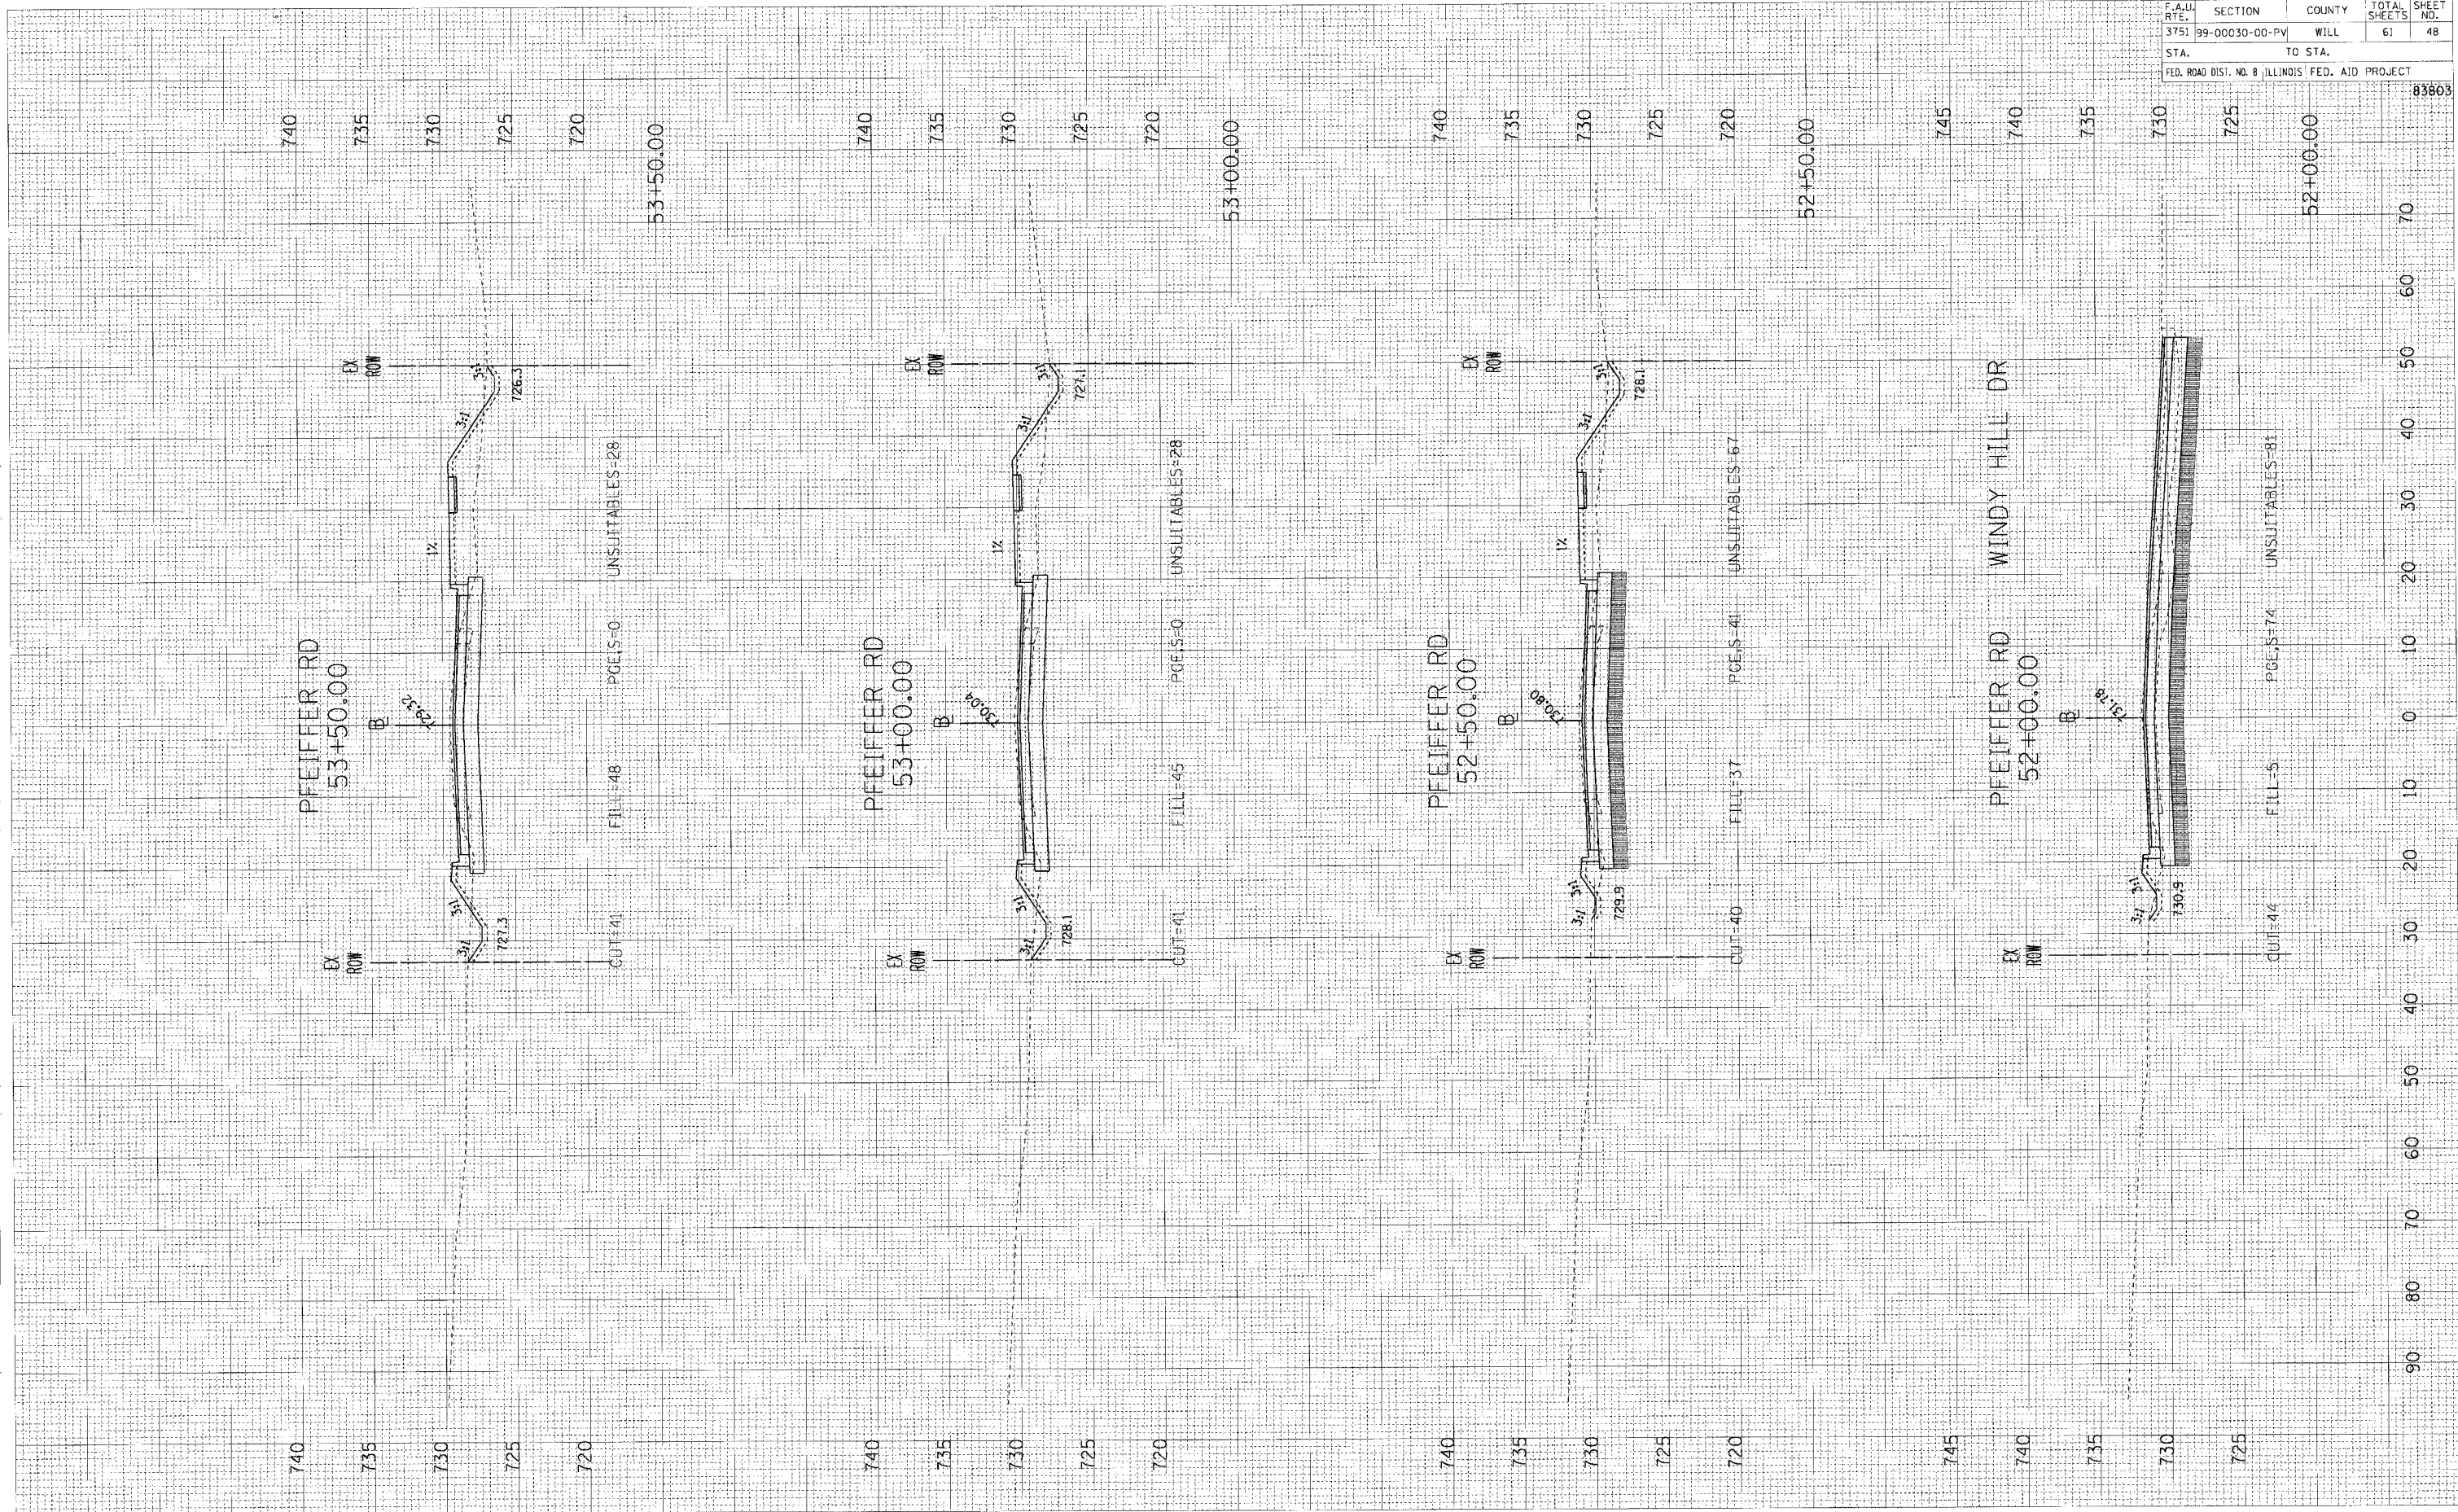

D:\p40570\civil\sh1\cross sections\570xsec.pfeiffer.dwg
5/31/2005 2:22:39 PM