


FINAL	DATE
SURVEY	BY
NOTE BOOK	
TEMPLATE	
AREAS	
CHECKED	
NO.	

ORIGINAL	DATE
SURVEY	BY
NOTE BOOK	
TEMPLATE	
AREAS	
CHECKED	
NO.	

F.A.U. RT.:	SECTION	COUNTY	TOTAL SHEETS	SHEET NO.
3751	99-00030-00-PV	WILL	61	55
STA.	TO STA.			
FED. ROAD DIST. NO. 8 ILLINOIS FED. AID PROJECT				

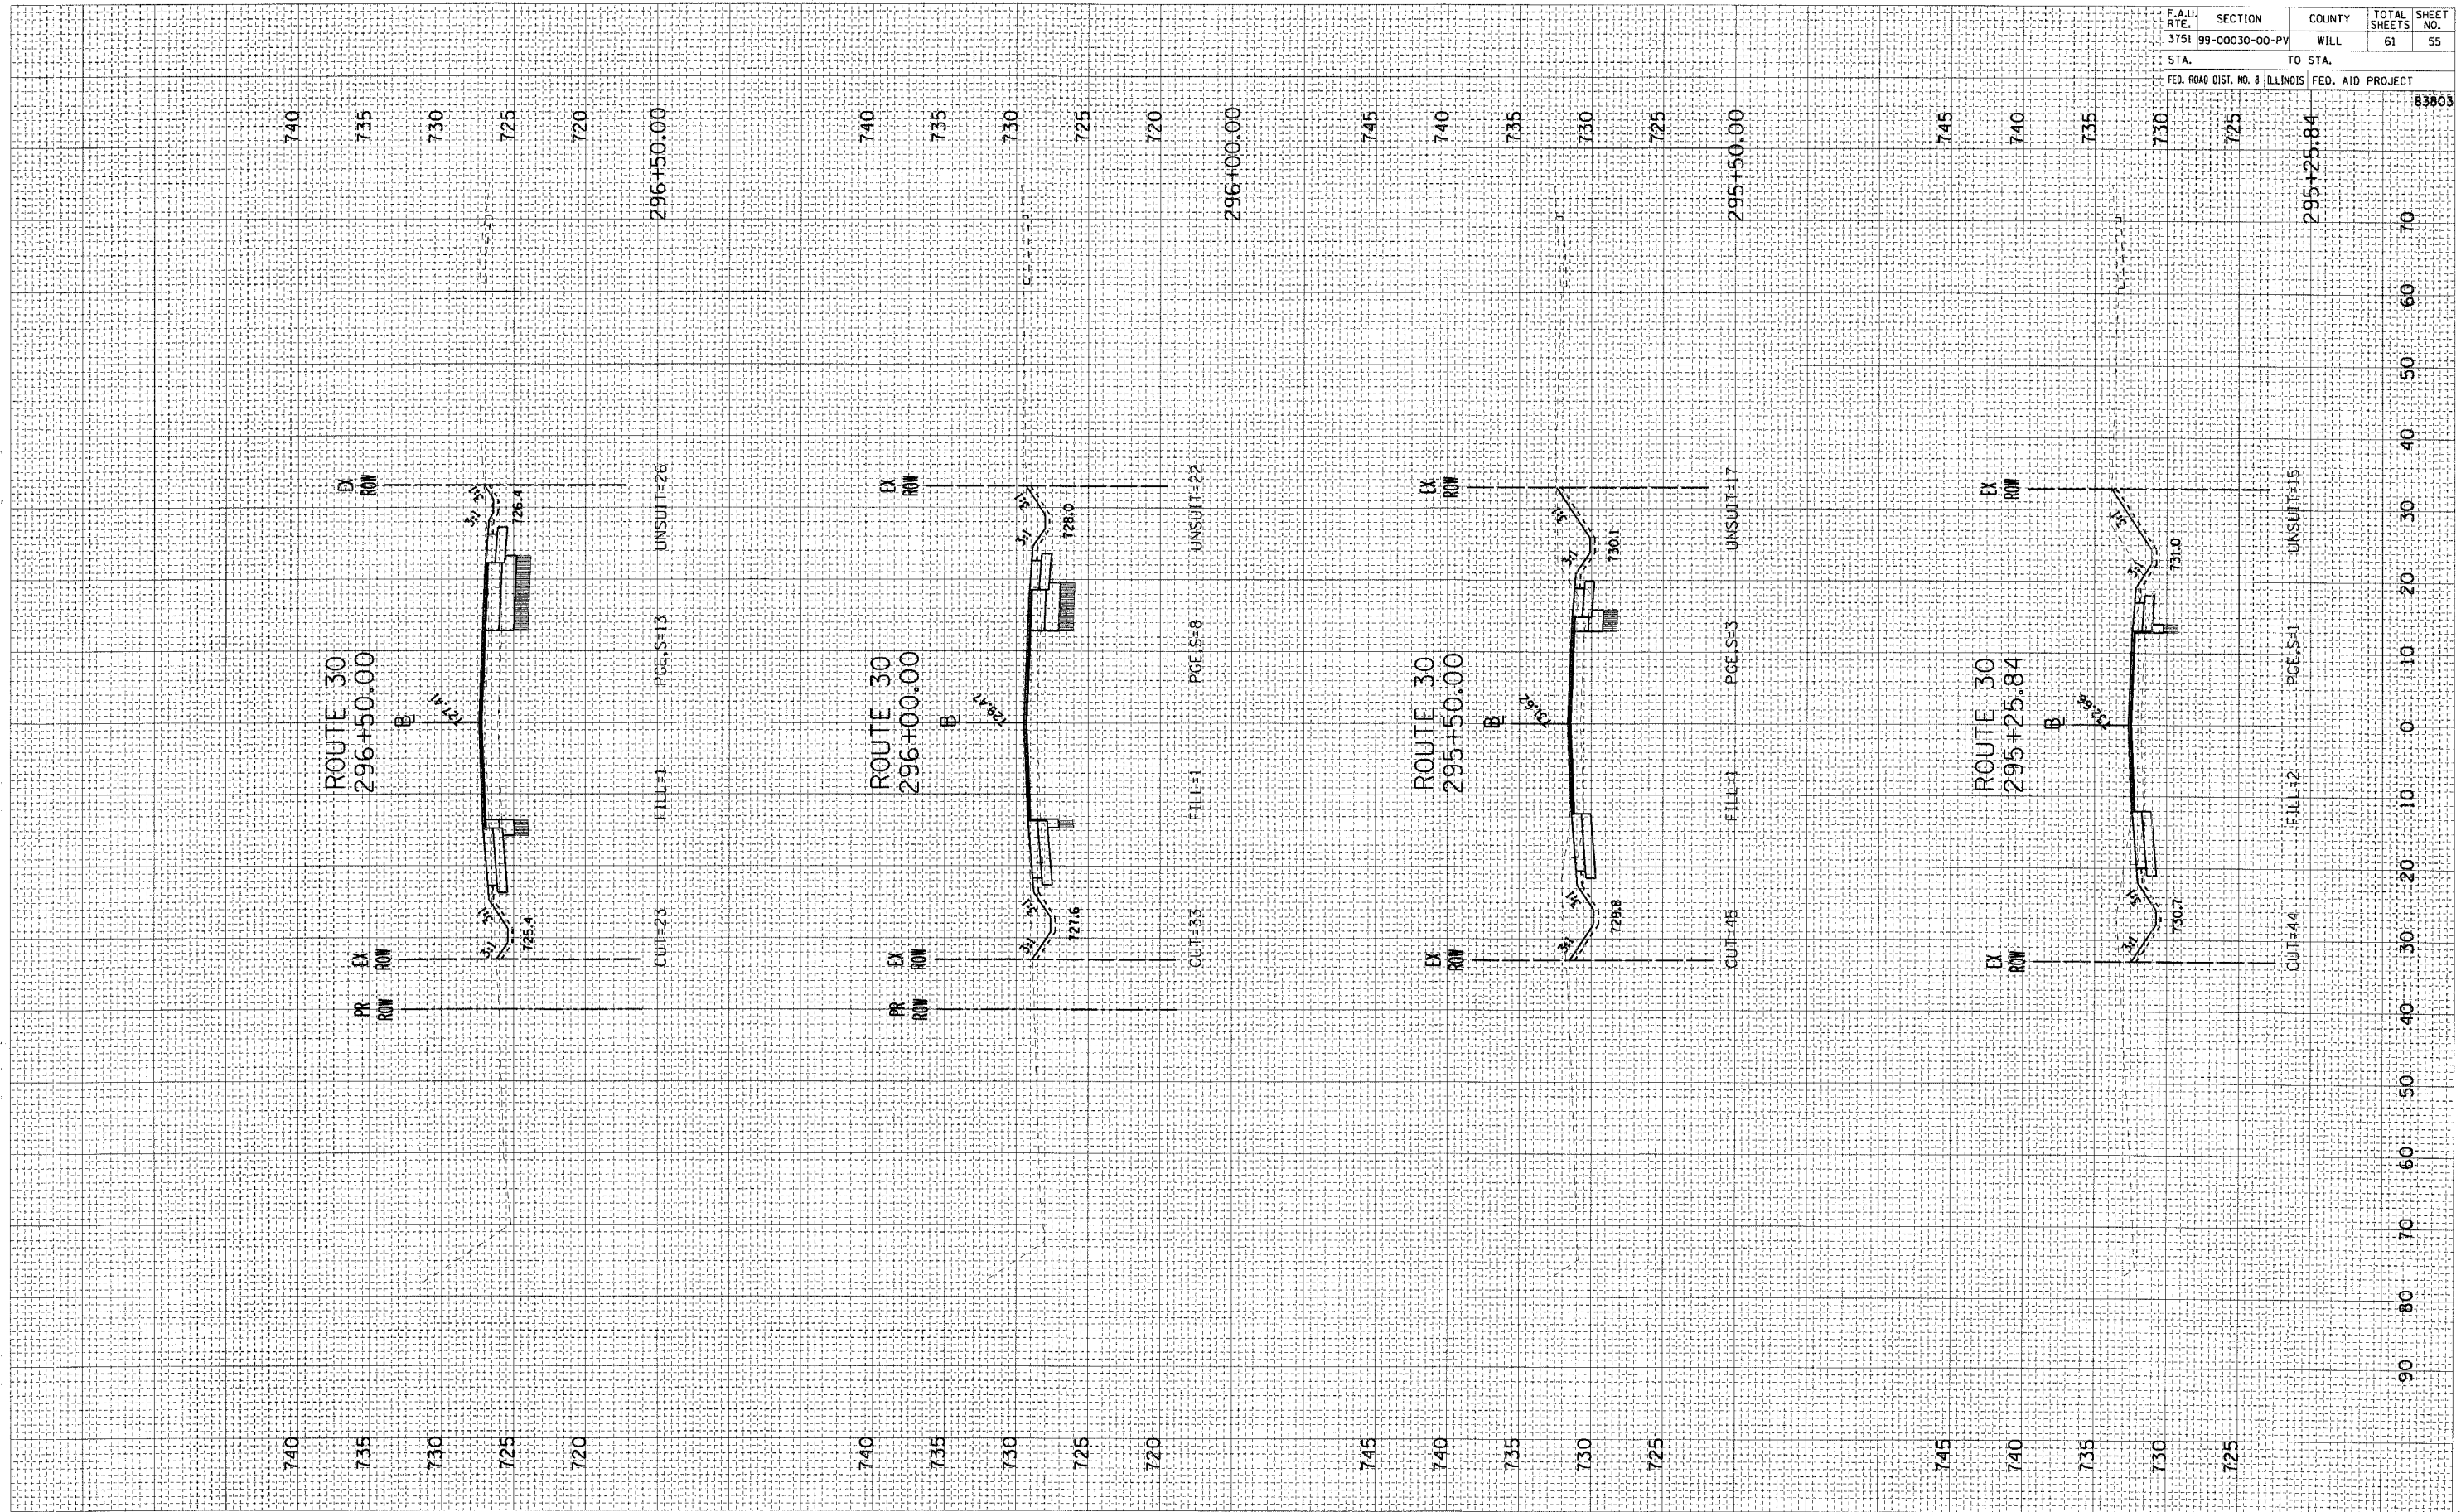

P:\P40571\Civil\Shr\Cross Sections\570xsec.30.ahp
06/21/2015 04:06:19 PM