


FINAL SURVEY	DATE
PLOTTED	BY
NOTE BOOK	
AREAS CHECKED	
NO.	

ORIGINAL SURVEY	DATE
PLOTTED	BY
NOTE BOOK	
AREAS CHECKED	
NO.	

F.A.U. RTE.	SECTION	COUNTY	TOTAL SHEETS	SHEET NO.
3751	99-00030-00-PV	WILL	61	56
STA.		TO STA.		
FED. ROAD DIST. NO. 8 (ILLINOIS) FED. AID PROJECT				

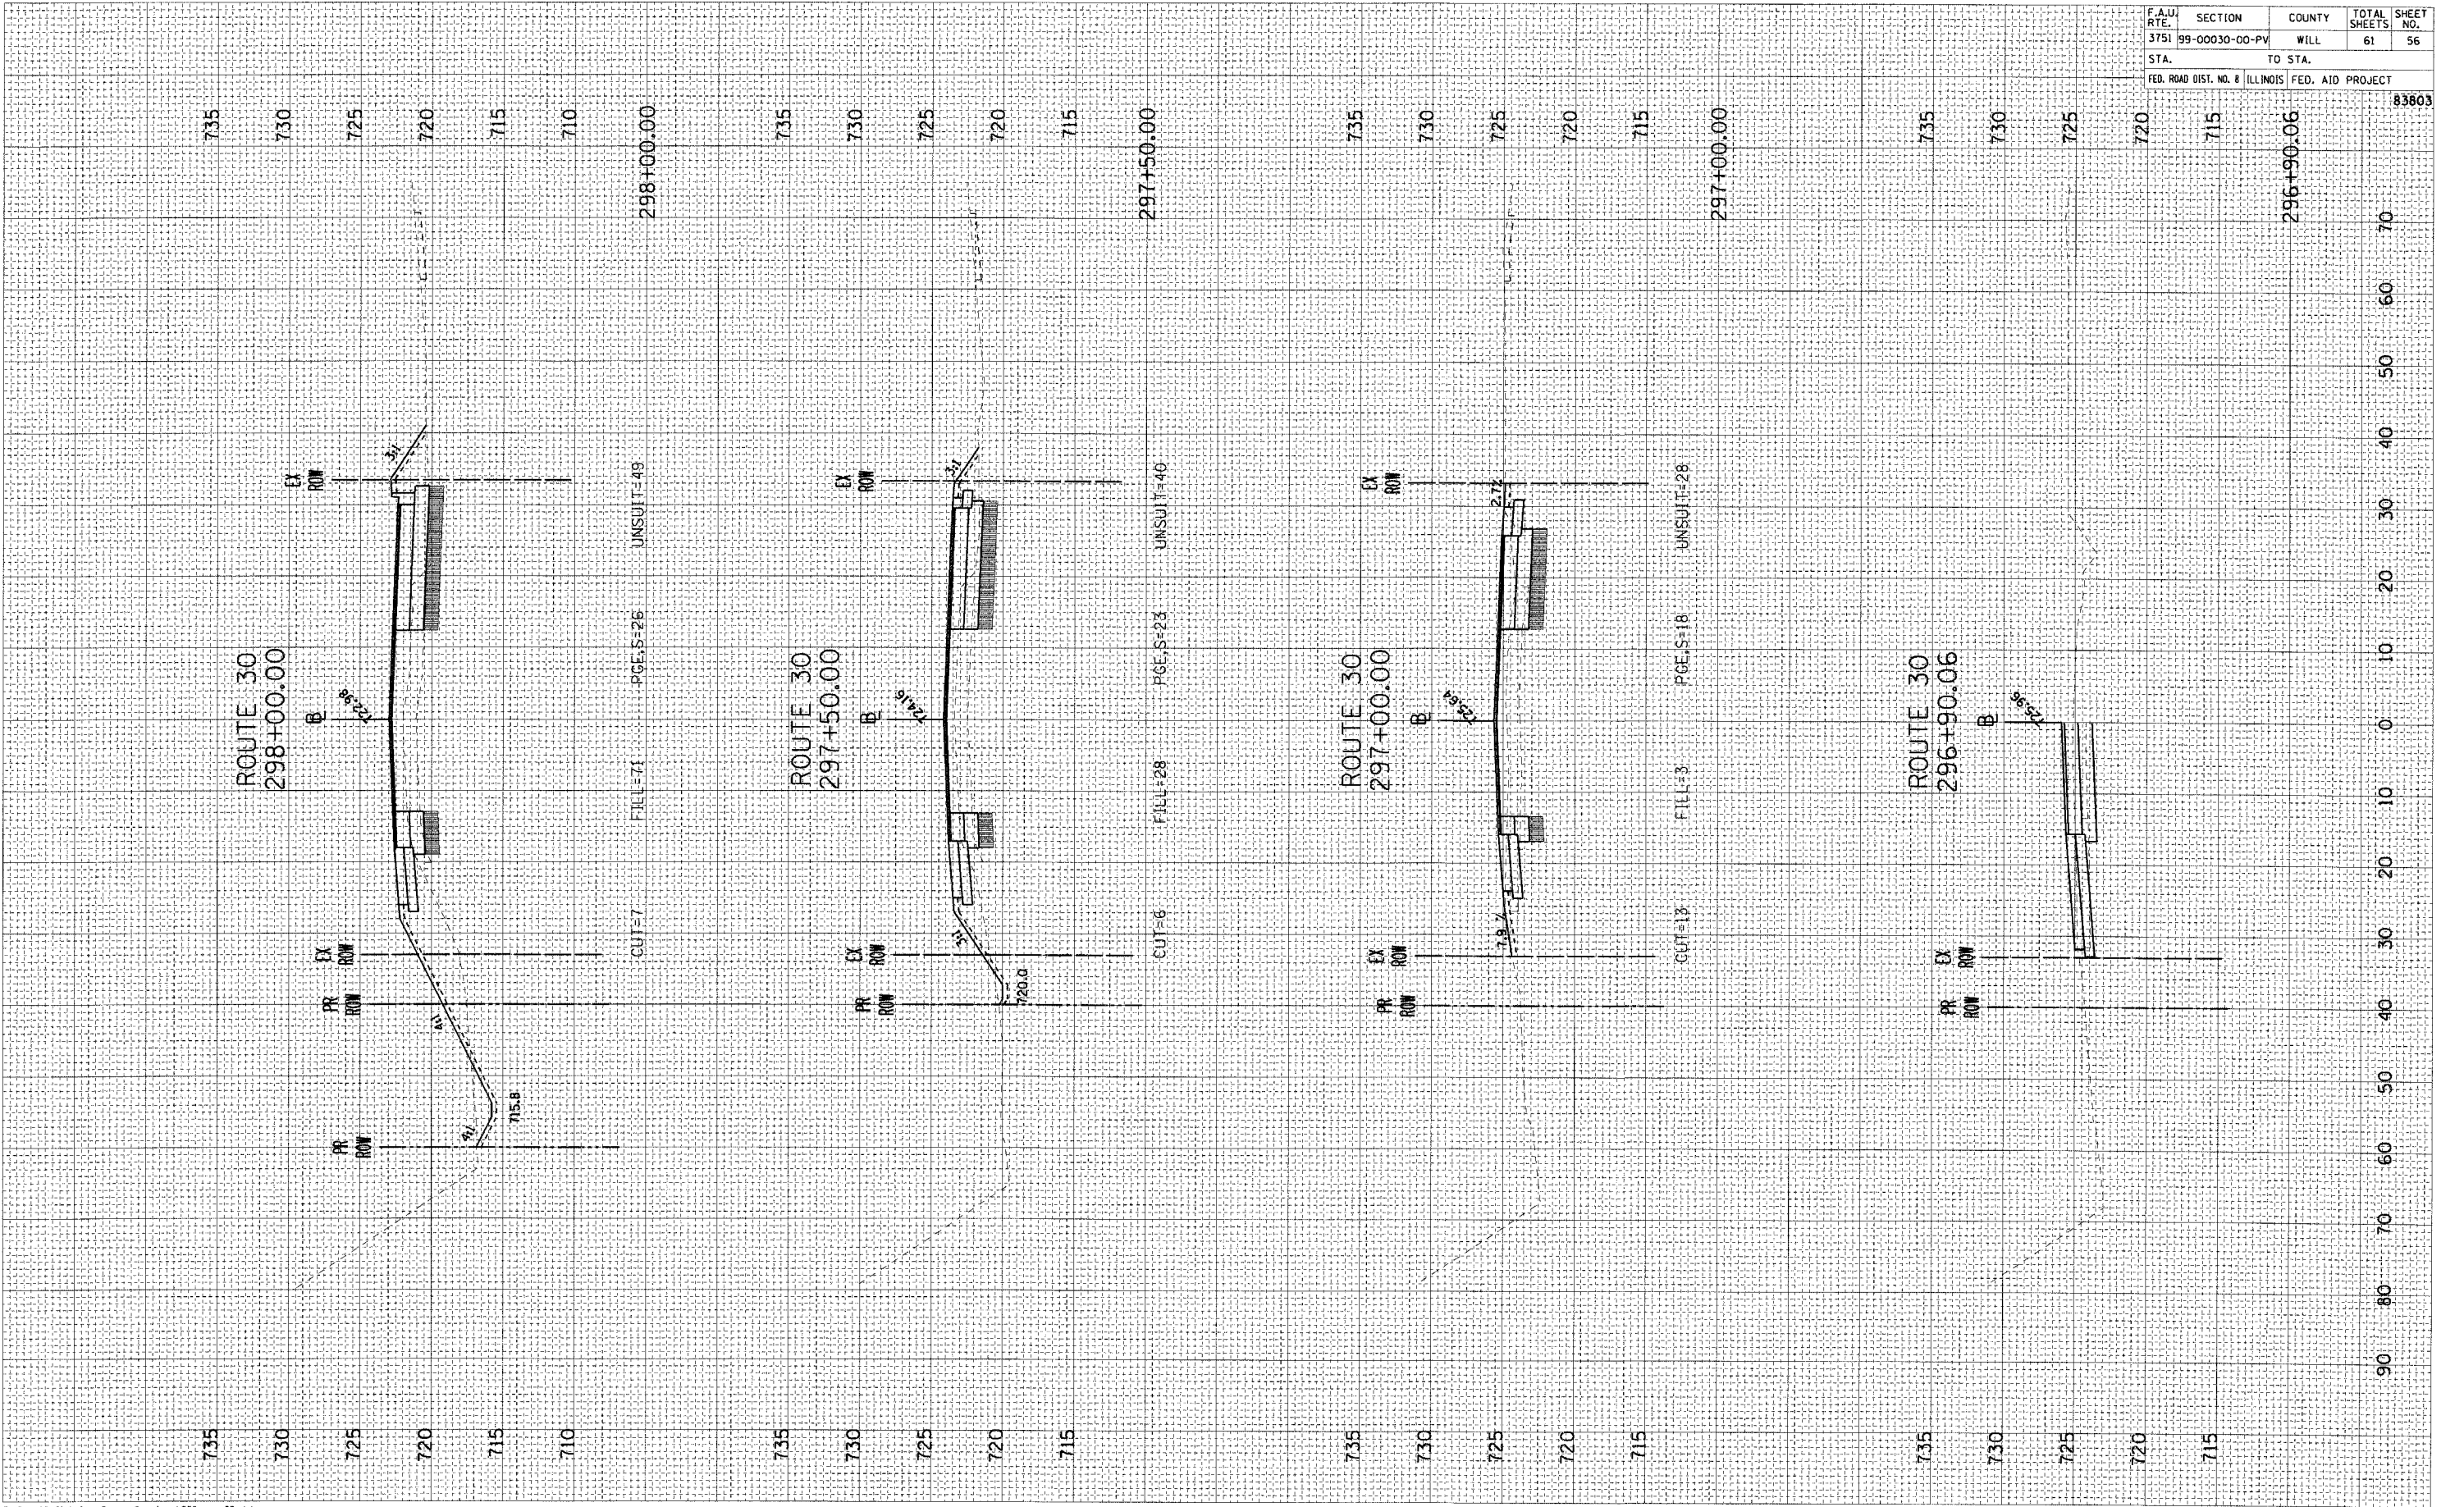

P:\P40570\Civil\Shr\Cross Sections\570xsec.30.shr
06/21/2003 04:06:25 PM

83803