
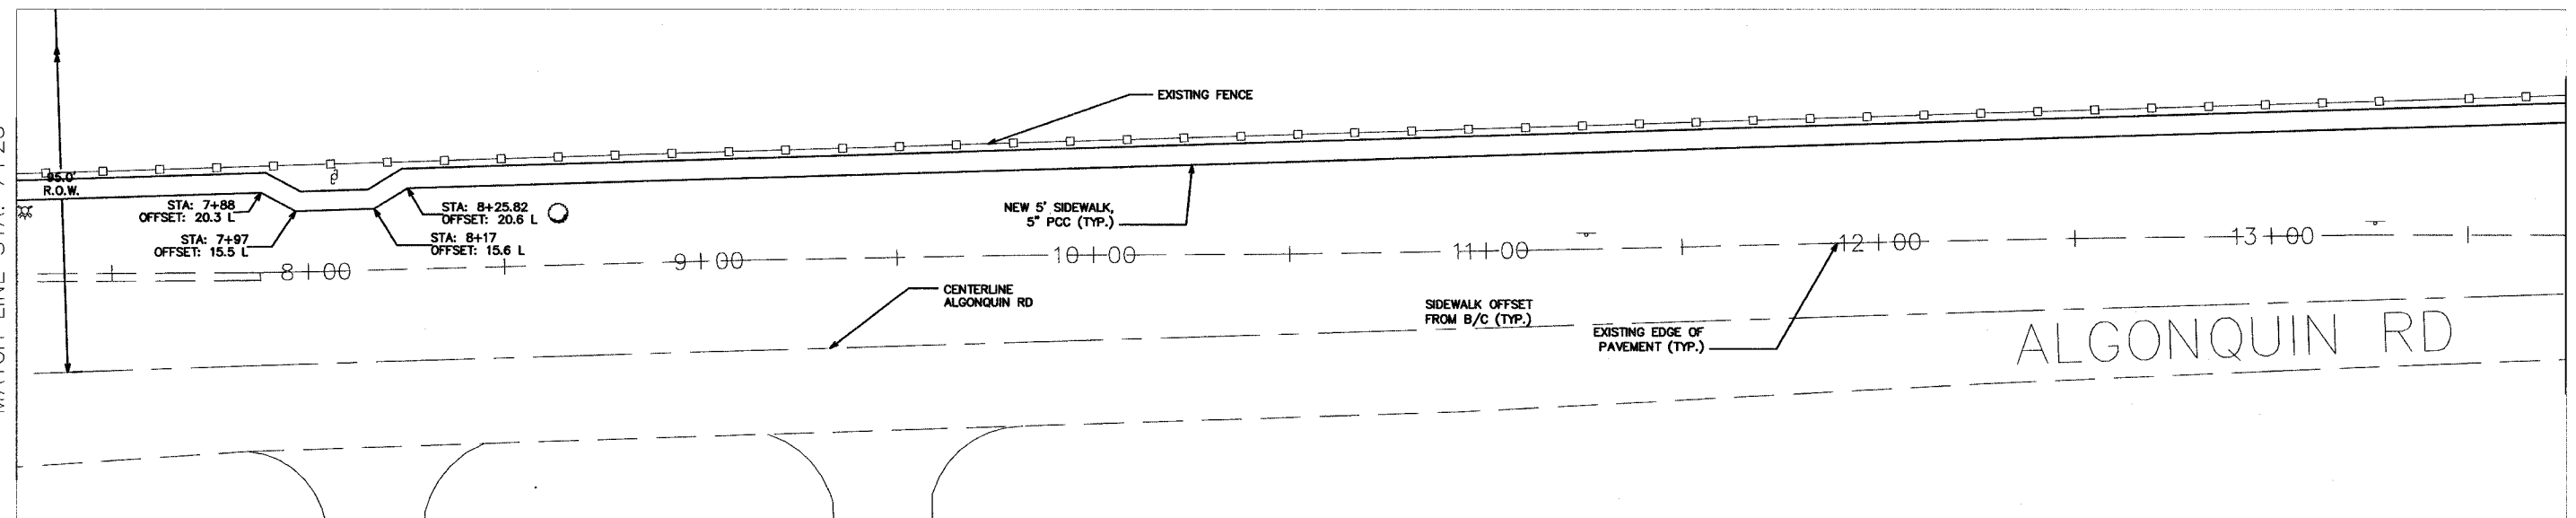
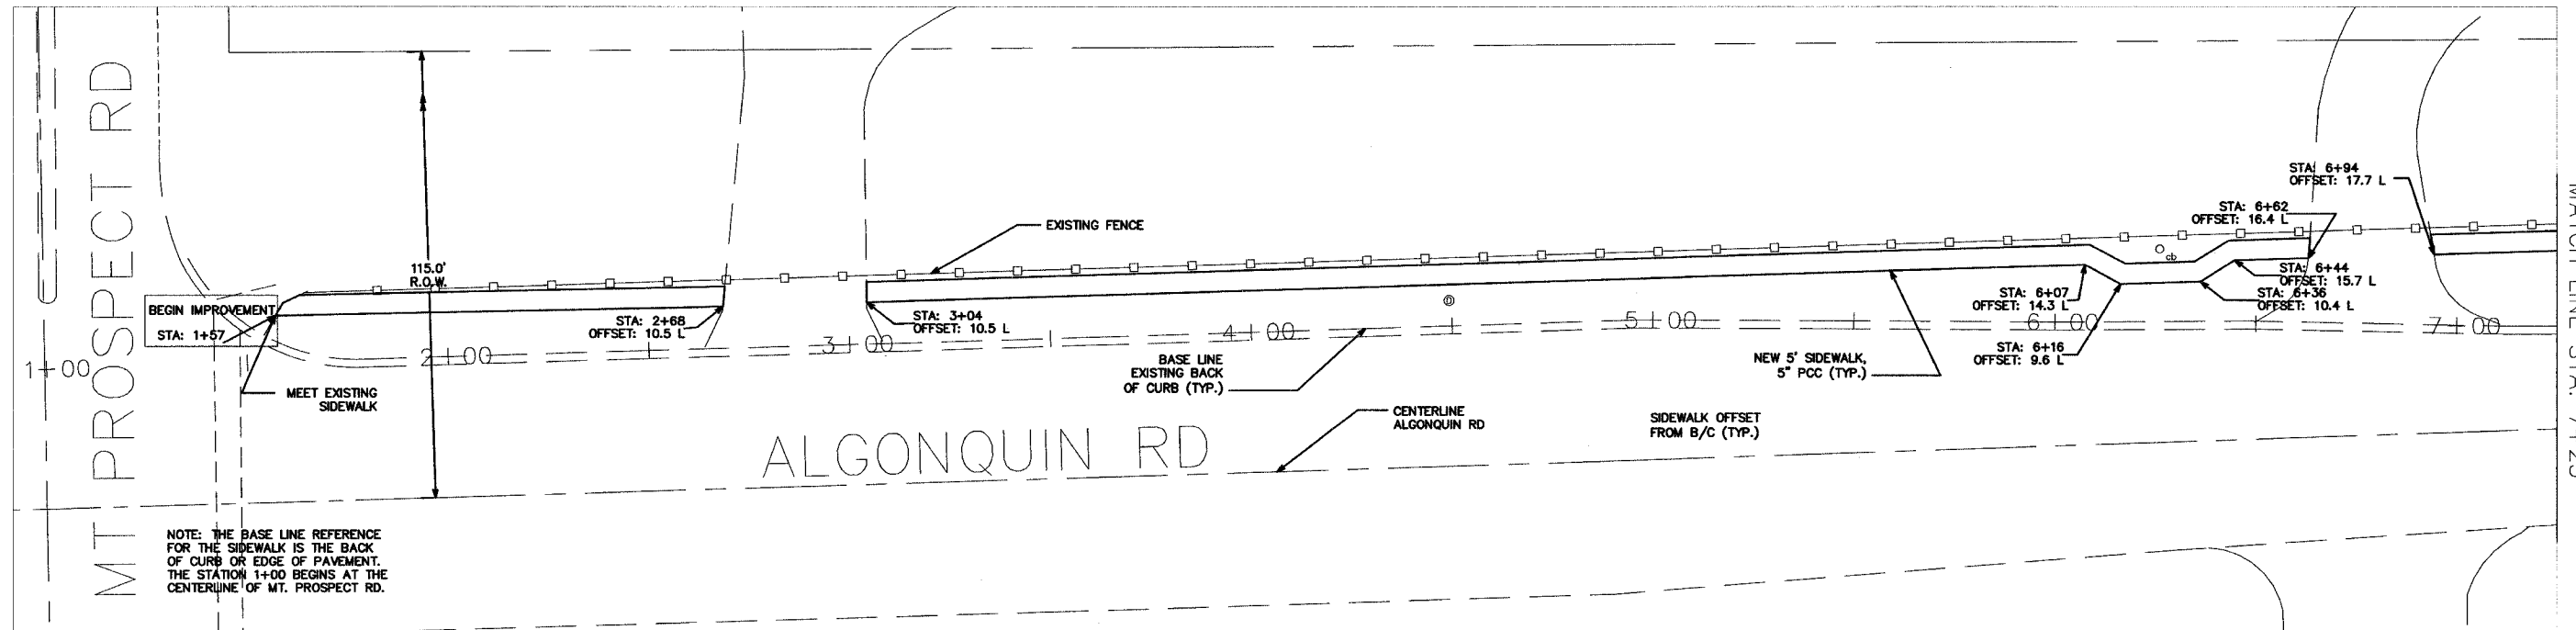


F.A. RTE.	SECTION	COUNTY	TOTAL SHEETS	SHEET NO.
	05-00192-00-SW	COOK	11	3
ALGONQUIN ROAD				
STA. 1+50			TO STA. 13+75	

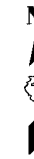

DETECTABLE WARNINGS ARE TO BE INSTALLED AT ALL INTERSECTIONS

REVISIONS	
NAME	DATE

ILLINOIS DEPARTMENT OF TRANSPORTATION
PLAN
 ALGONQUIN ROAD
 MOUNT PROSPECT ROAD TO
 PARK DISTRICT ENTRANCE
 SCALE: 20' SCALE
 DATE: 5-31-05
 DRAWN BY: BLS
 CHECKED BY: AJD