
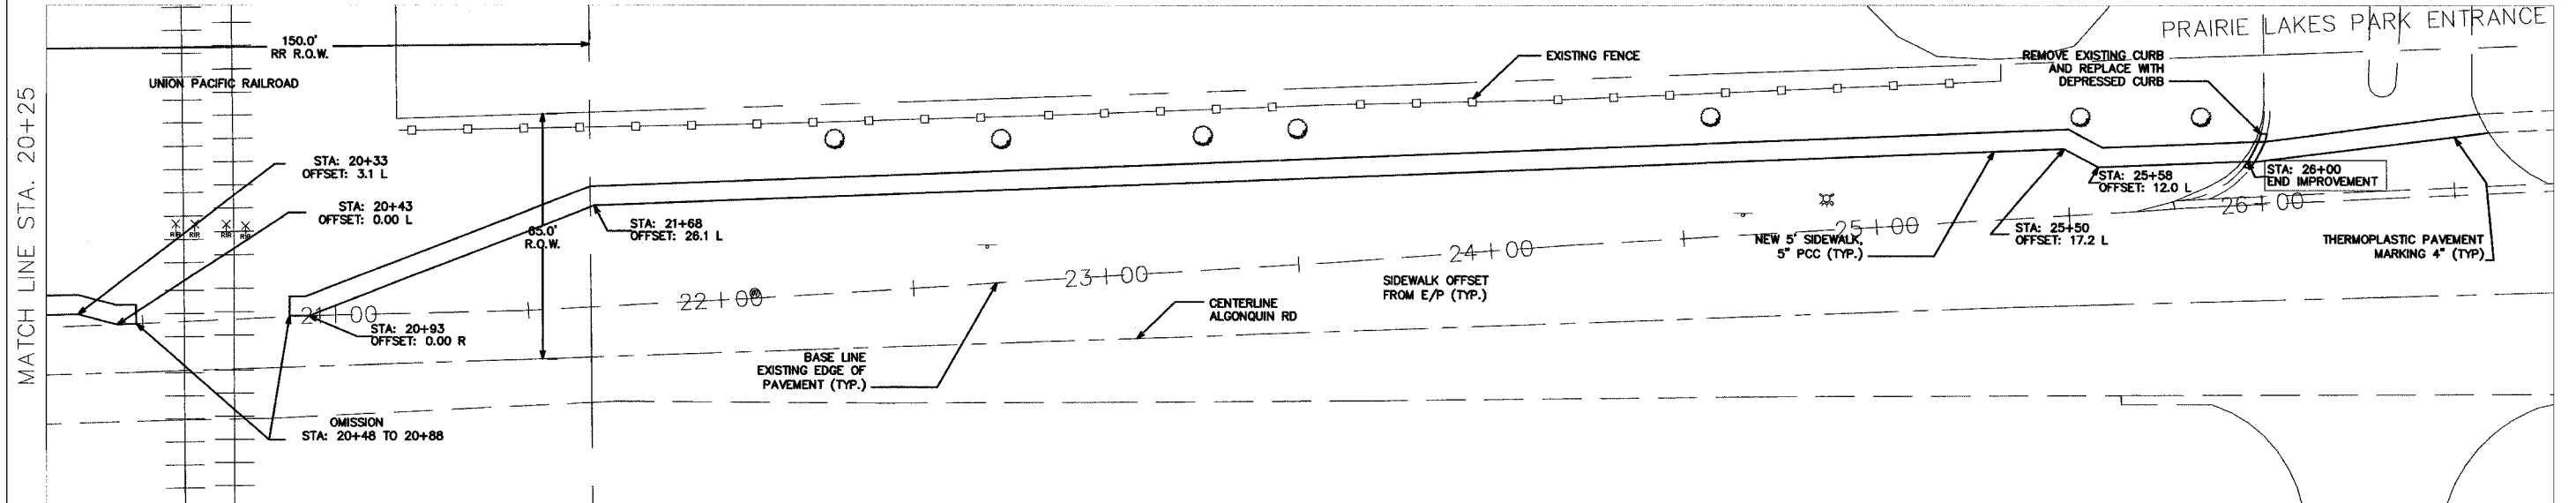


F.A. RTE.	SECTION	COUNTY	TOTAL SHEETS	SHEET NO.
	05-00192-00-SW	COOK	11	4
ALGONQUIN ROAD				
STA. 13+75			TO STA. 26+00	

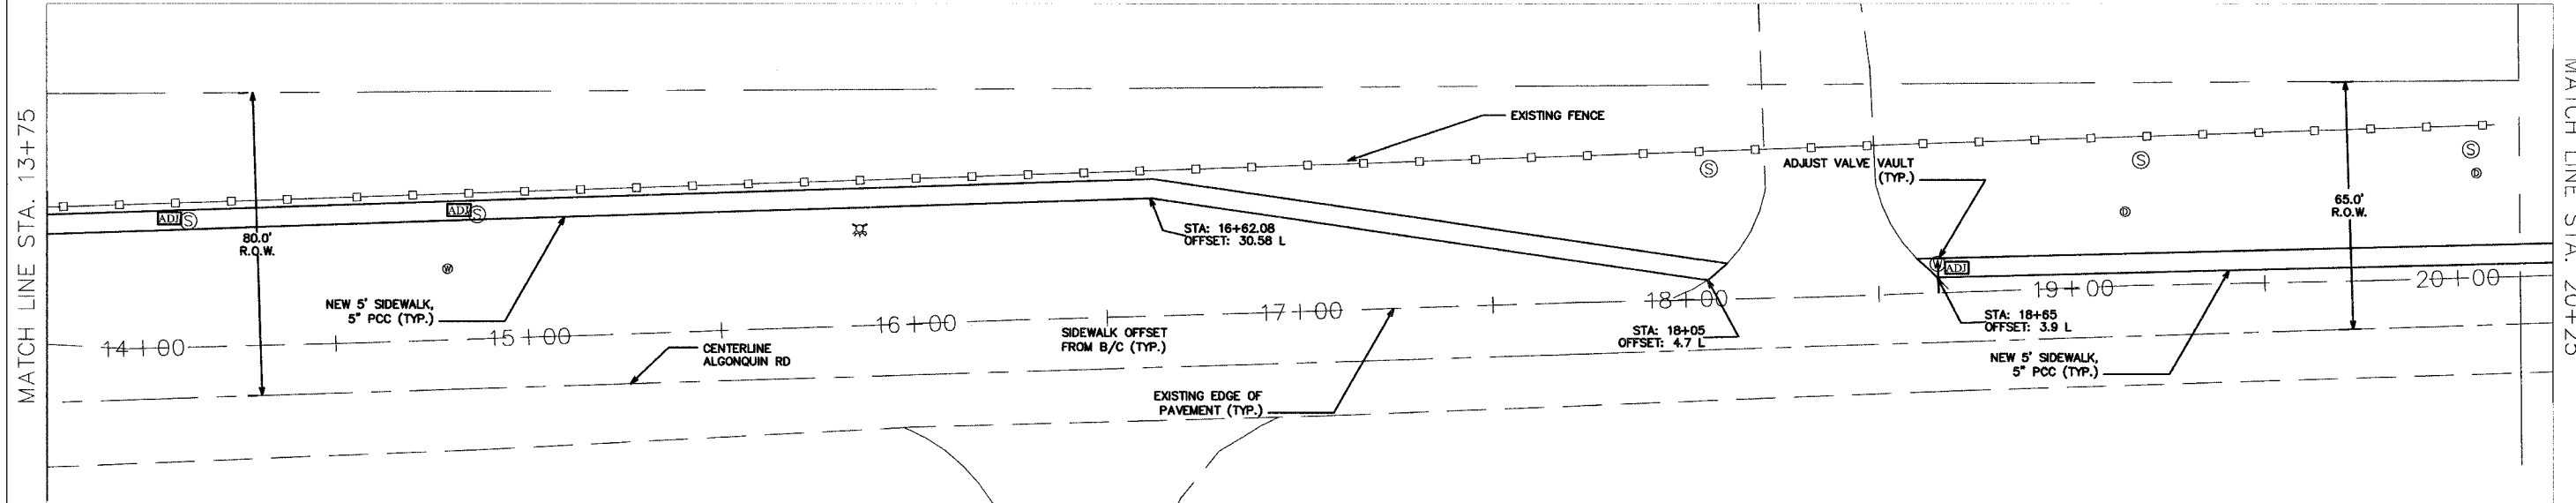

DETECTABLE WARNINGS ARE TO BE INSTALLED AT ALL INTERSECTIONS

REVISIONS	
NAME	DATE

ILLINOIS DEPARTMENT OF TRANSPORTATION  
**PLAN**  
 ALGONQUIN ROAD  
 MOUNT PROSPECT ROAD TO  
 PARK DISTRICT ENTRANCE  
 SCALE: 20 SCALE  
 DATE: 5-31-05  
 DRAWN BY: BLS  
 CHECKED BY: A/JD