
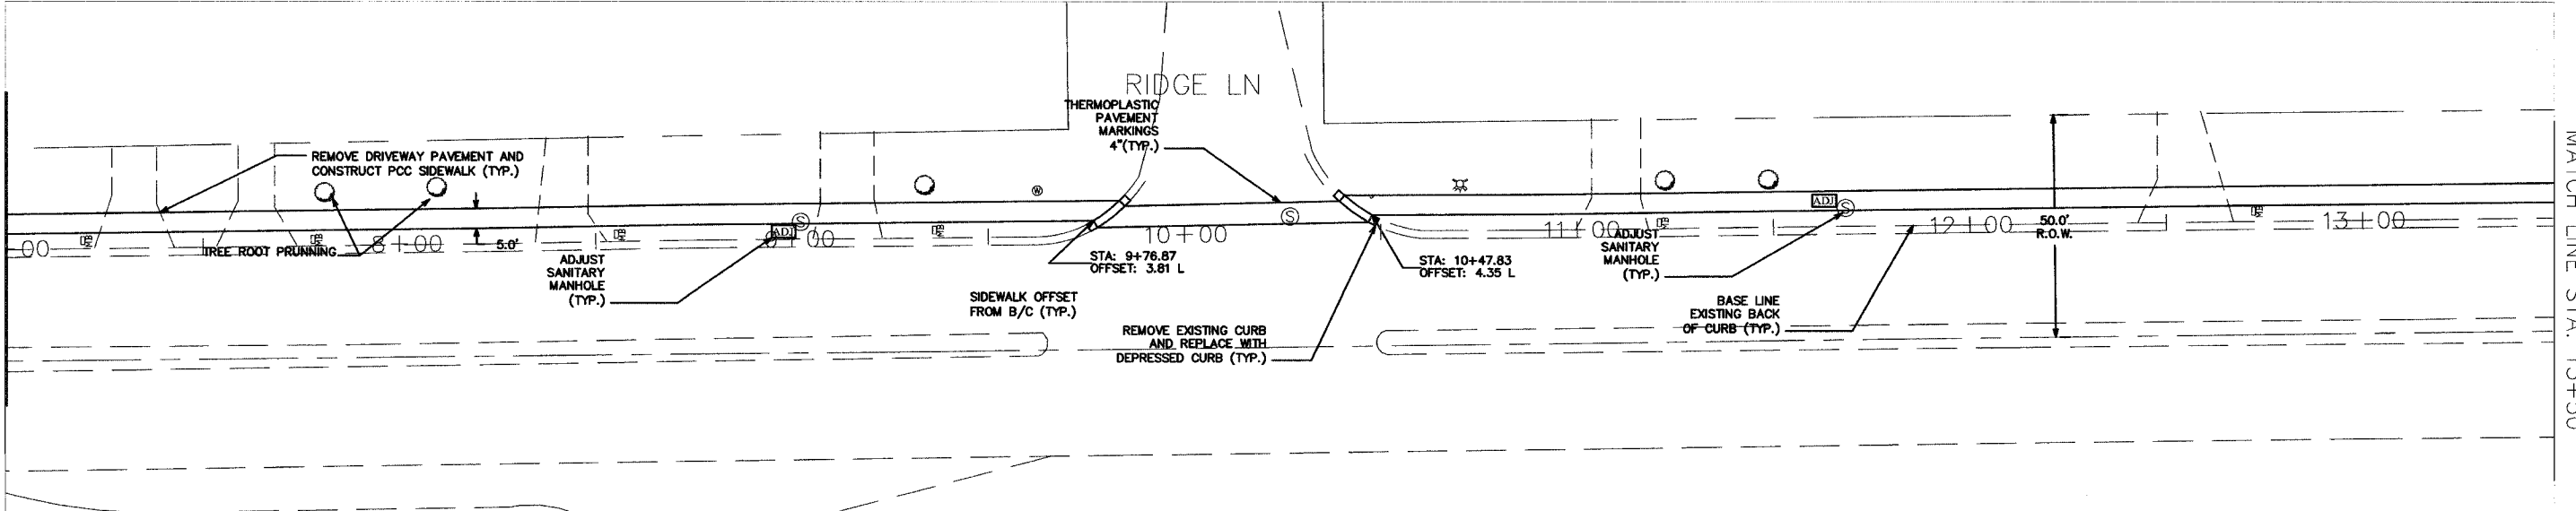


F.A. R.T.E.	SECTION	COUNTY	TOTAL SHEETS	SHEET NO.
	05-00192-00-SW	COOK	11	8
OAKTON STREET				
STA. 2+00			TO STA. 13+50	

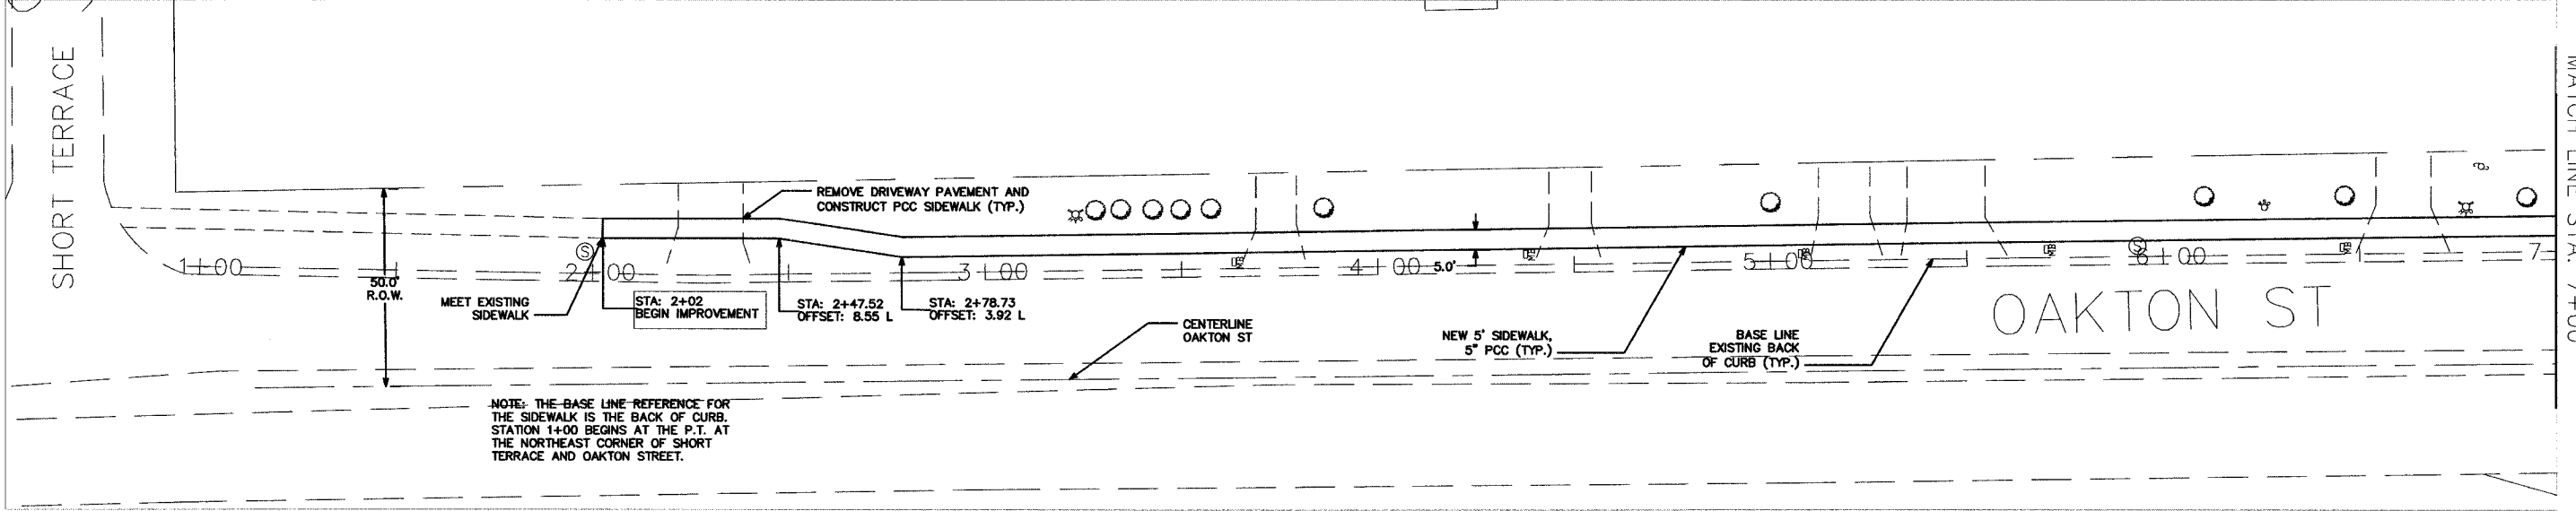

NOTE: ALL DRIVEWAYS ARE PE.

DETECTABLE WARNINGS ARE TO BE INSTALLED AT ALL INTERSECTIONS

REVISIONS	
NAME	DATE

ILLINOIS DEPARTMENT OF TRANSPORTATION
PLAN
 OAKTON STREET
 SHORT TERRACE TO
 MARSHALL DRIVE

SCALE: 20 SCALE
 DATE: 5-31-05
 DRAWN BY: BLS
 CHECKED BY: A.J.D