
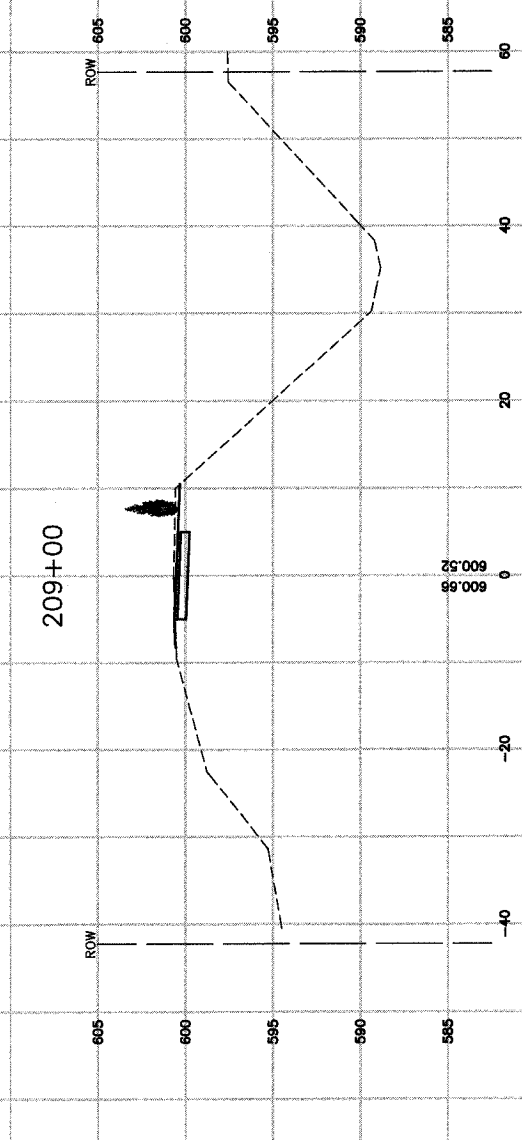
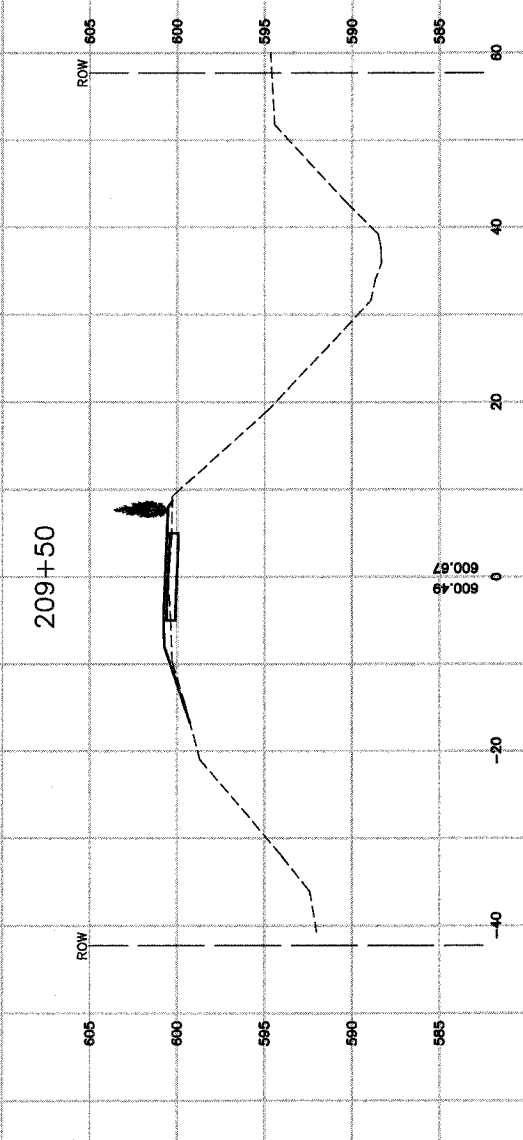
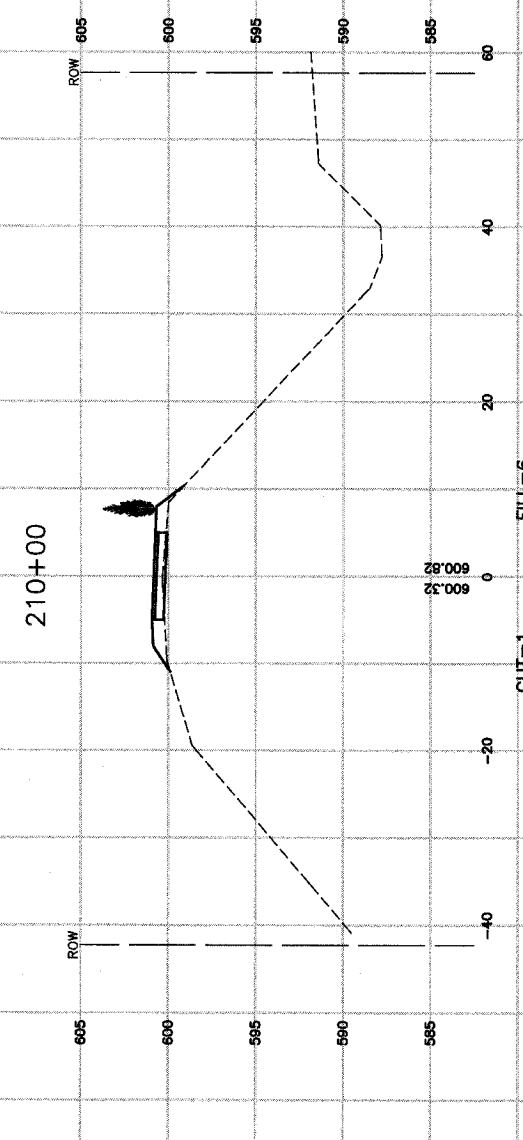


SECTION	COUNTY	TOTAL SHEETS	SHEET NO.
03-P4045-01-BT	COOK	080	079
STA.	TO STA.		
FED. ROAD DIST. NO.	ILLINOIS	FED. AID PROJECT	

**CONTRACT NO. 83811**

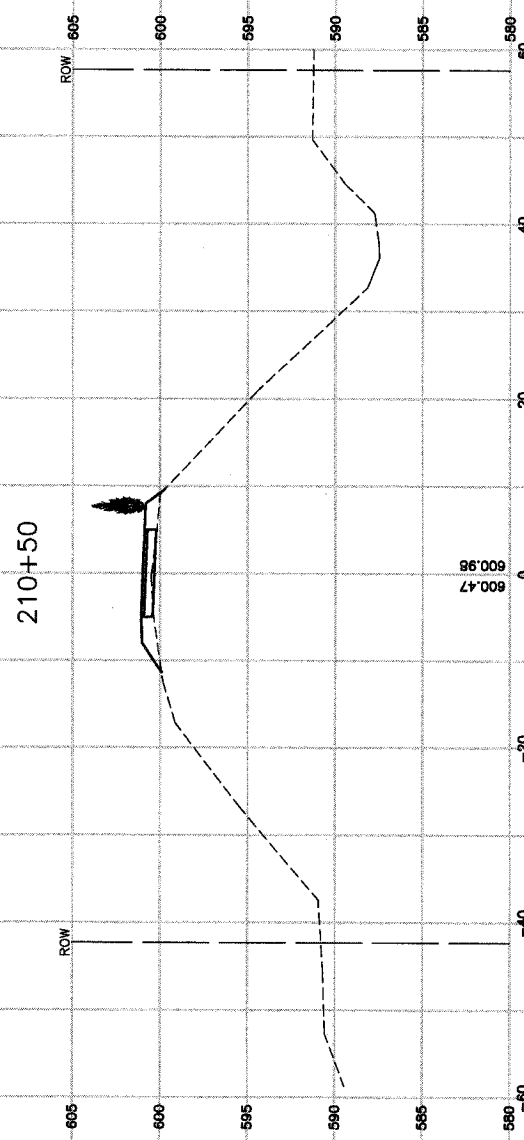

**ROBINSON ENGINEERING, LTD.**  
CONSULTING REGISTERED PROFESSIONAL ENGINEERS  
AND PROFESSIONAL LAND SURVEYORS  
17000 SOUTH PARK AVENUE SOUTH HOLLAND, ILLINOIS 60473  
(708) 331-6700 FAX (708) 331-9828  
© COPYRIGHT 2005  
ILLINOIS DESIGN FIRM REGISTRATION NO. 184001128

**CROSS SECTIONS  
PENNSY GREENWAY BIKE PATH  
STA. 209+00 TO STA. 210+50**

**LANSING, ILLINOIS**

Drawn by: LTL Date: 7/22/05  
Checked by: JP Scale: H 1"=10' V 1"=5'  
Sheet: 079 of 080 Project No.: 03-365.02

REVISIONS		
No.	Date	Remarks