
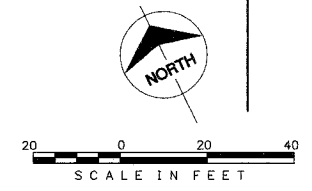
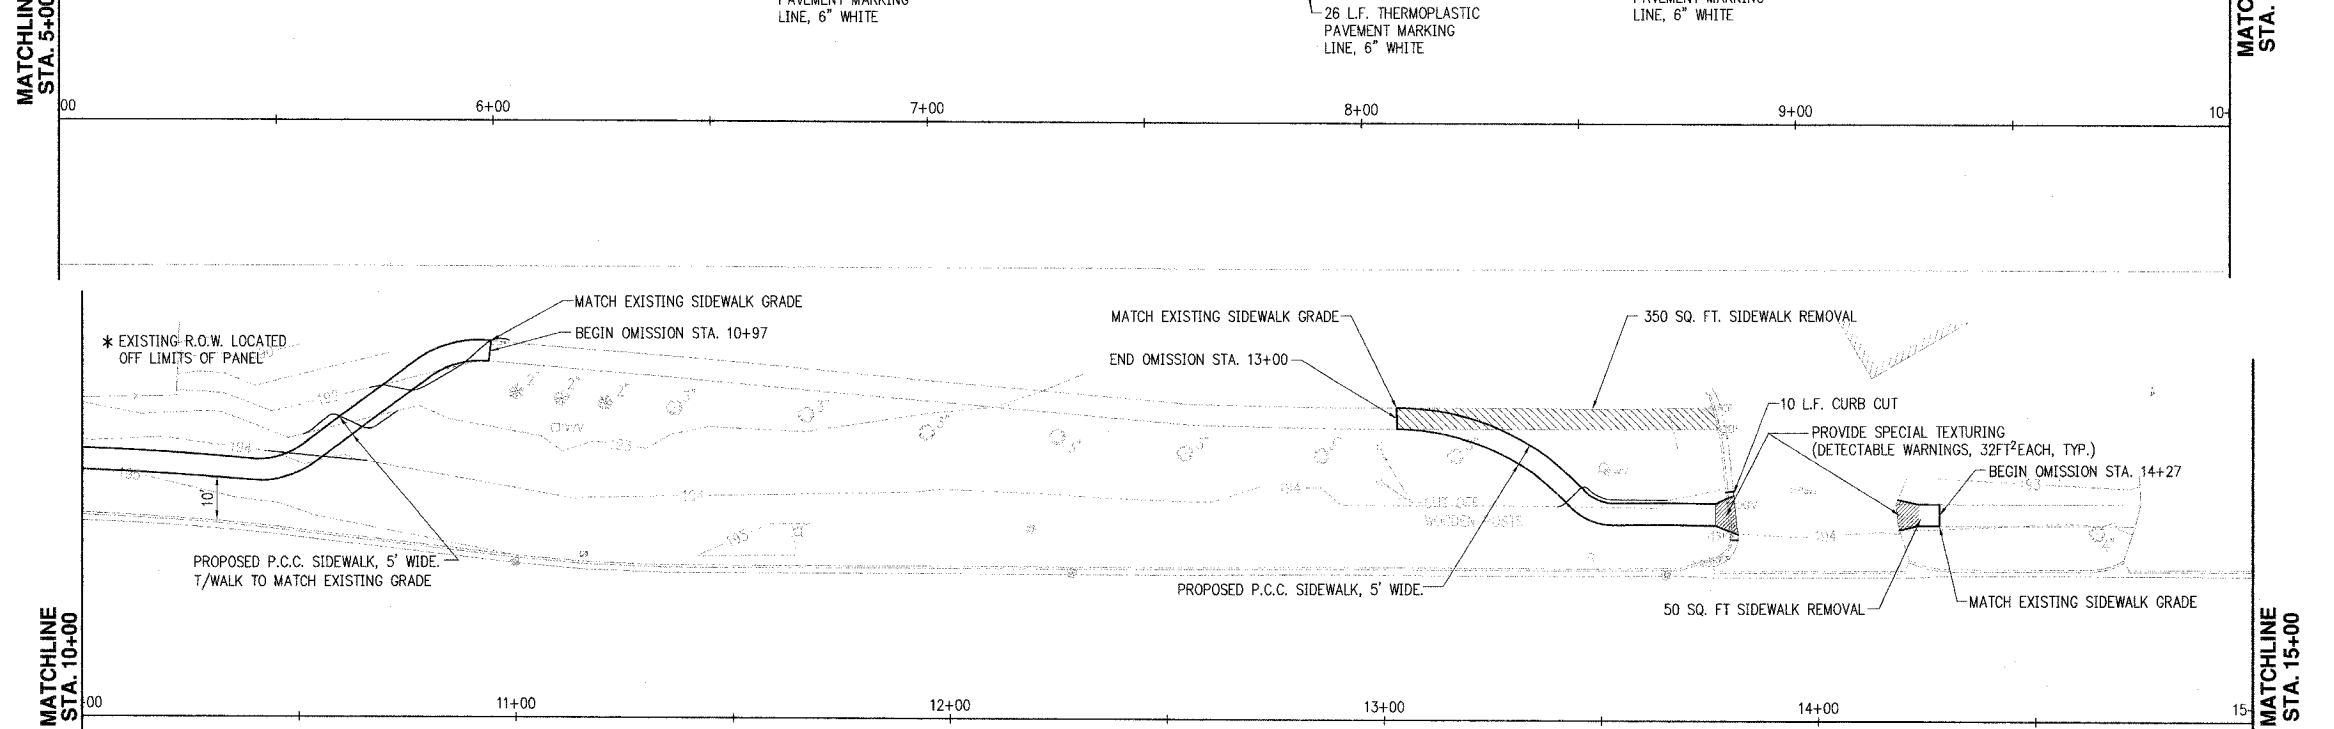
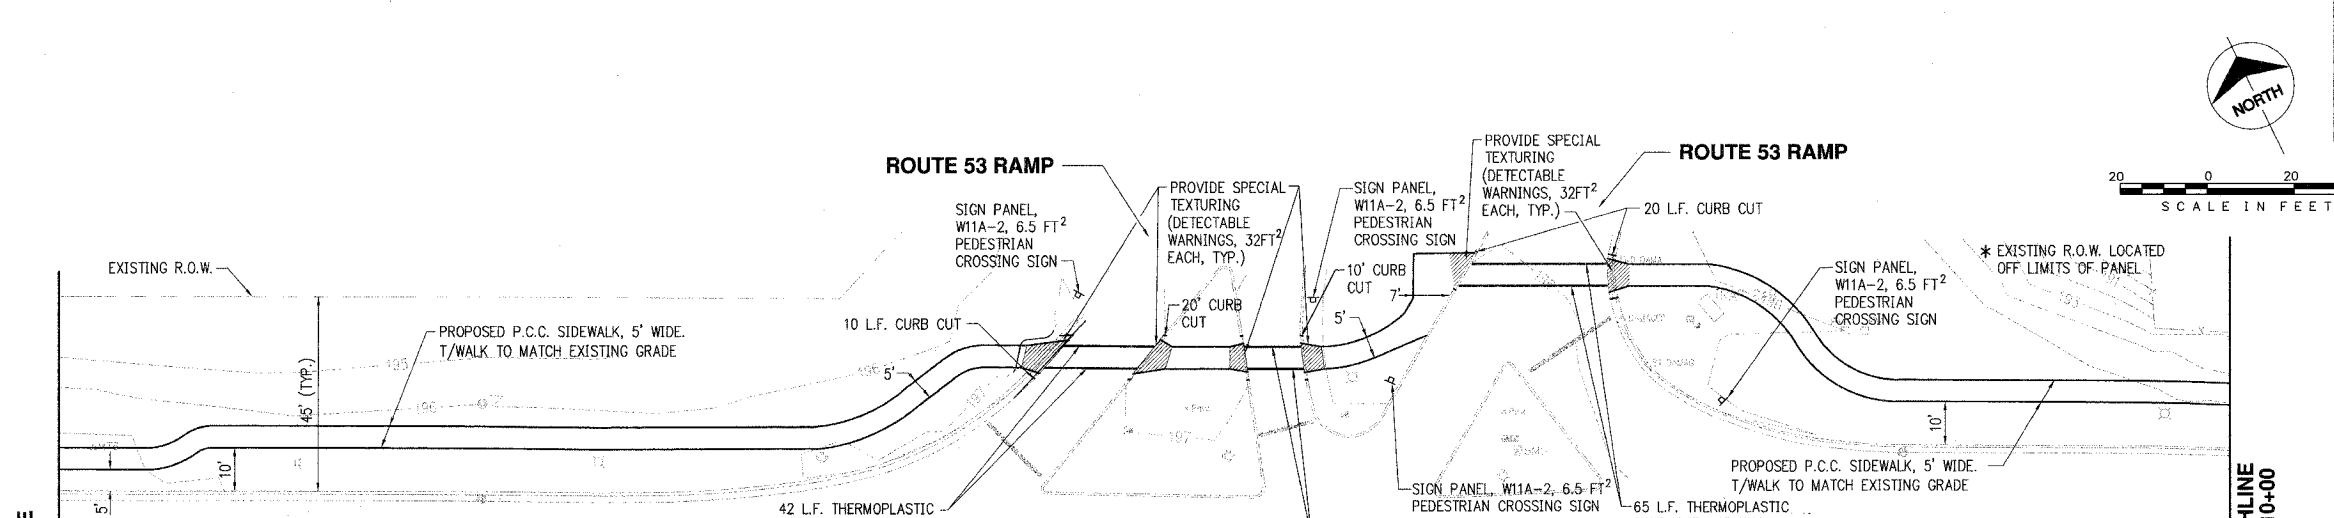


1 2 3 4 5 6 7 8 9 10 11 12 13 14

RT. NO.	SECTION	COUNTY	TOTAL SHEETS	SHEET NO.
FAU 3512 FAP 364	02-00077-00-SW	COOK	8	3
FEDERAL RD. DIST. NO.	ILLINOIS FEDERAL AID PROJECT			
CONTRACT NO.: 83812				

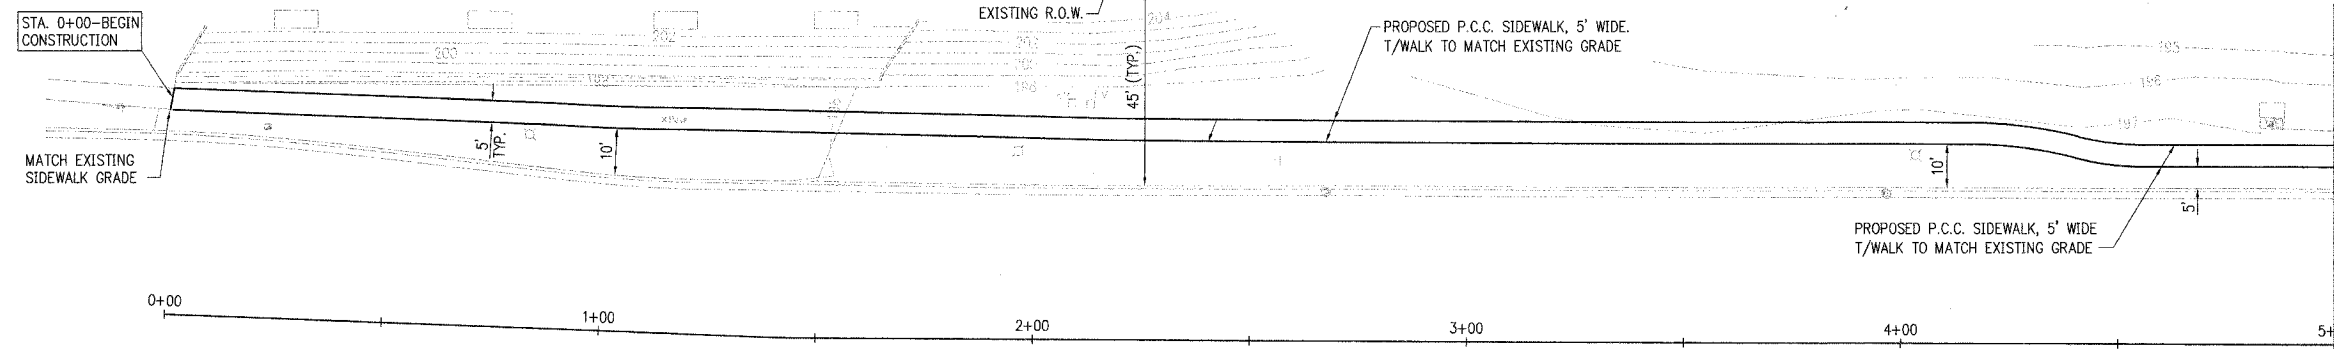

Scale For Microfilming
Millimeters
Inches

COPYRIGHT © 2003 BURNS AND McDONNELL ENGINEERING COMPANY, INC.

no.	date	by	ckd	description
△	07/20/06	AJB	AJB	INCORPORATE IDOT COMMENTS



date	06-28-05	detailed	L. SAUCEDO
designed	A. BRYANT	checked	J. STEENKEN



VILLAGE of PALATINE
NORTHWEST HIGHWAY SIDEWALK IMPROVEMENTS

project	33973	contract	
drawing		rev.	1
sheet	3	of	8 sheets
file	I:\PALATINE\33973...CAD\BID\PLAN1		