


1 2 3 4 5 6 7 8 9 10 11 12 13 14


RTE. NO.	SECTION	COUNTY	TOTAL SHEETS	SHEET NO.
FAU 3512 FAP 364	02-00077-00-SW	COOK	8	4
FEDERAL RD. DIST. NO.		ILLINOIS FEDERAL AID PROJECT		

CONTRACT NO.: 83812


MATCHLINE
STA. 15+00

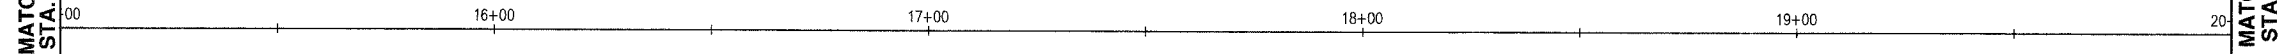

MATCHLINE
STA. 20+00

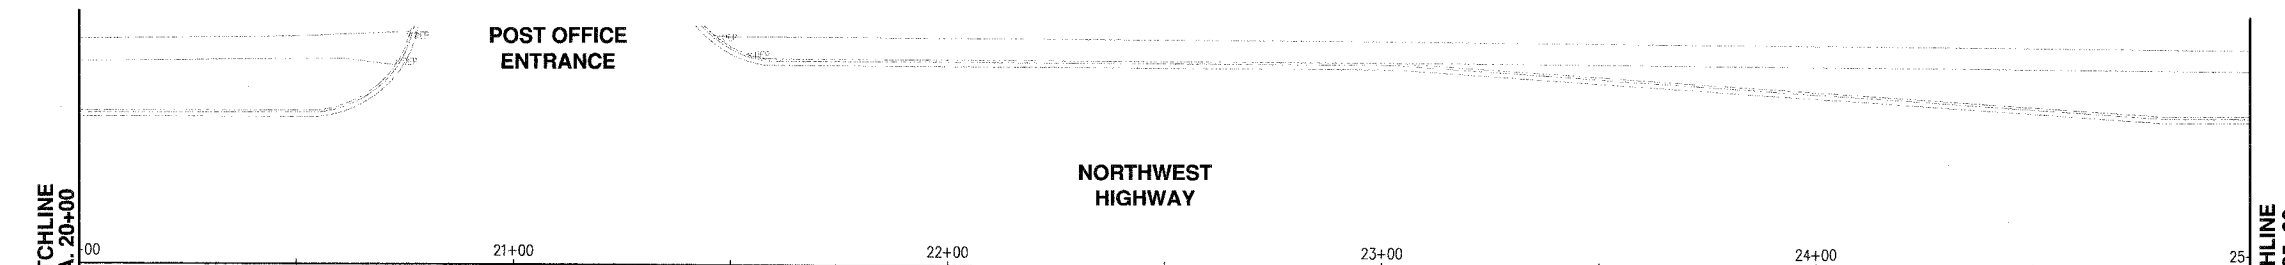

MATCHLINE
STA. 25+00

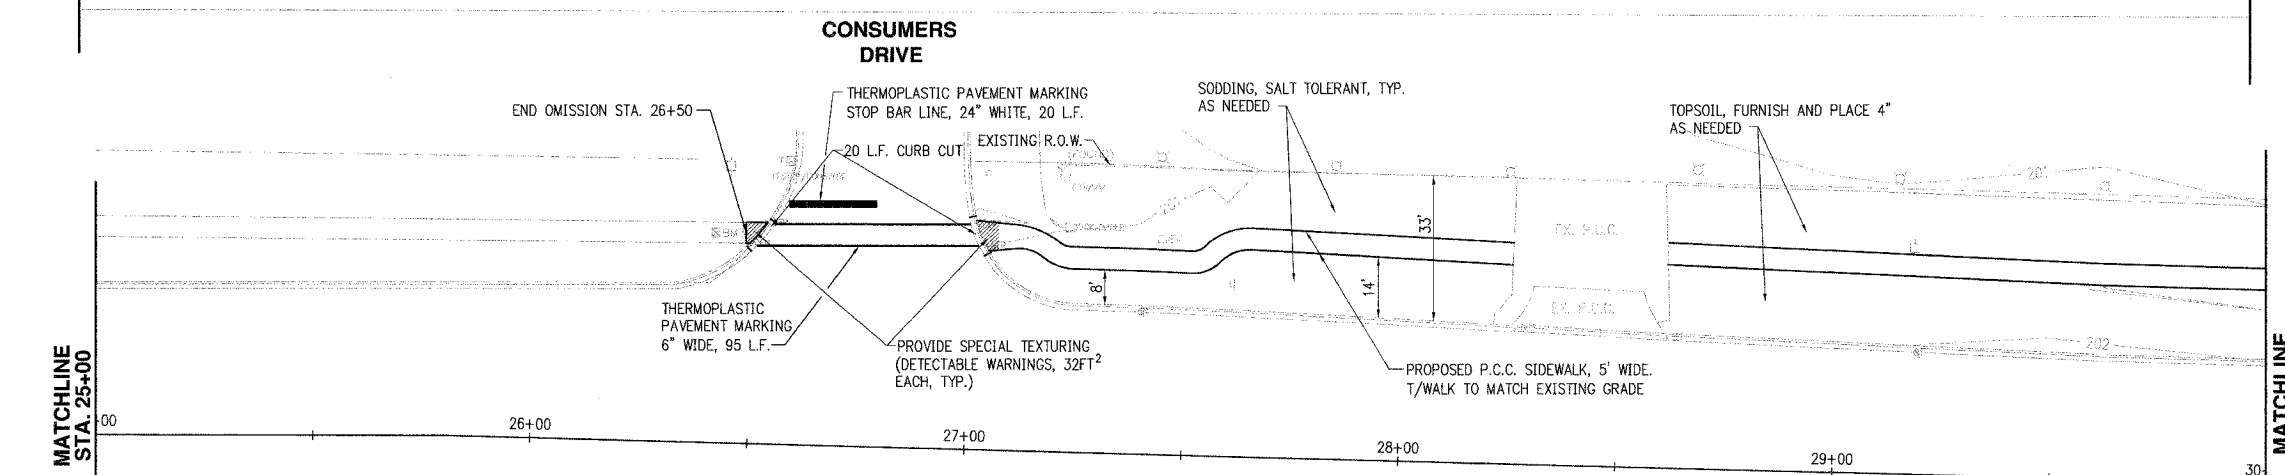

Scale For Microfilming
Millimeters
Inches

COPYRIGHT © 2003 BURNS AND MCDONNELL ENGINEERING COMPANY, INC.

no.	date	by	ckd	description
1	07/20/05	AJB	AJB	INCORPORATE IDOT COMMENTS



date	06-28-05	detailed	L. SAUCEDO
designed	A. BRYANT	checked	J. STEENKEN



VILLAGE of PALATINE
NORTHWEST HIGHWAY SIDEWALK IMPROVEMENTS

project	33973	contract	
drawing		rev.	1

sheet 4 of 8 sheets
file I:\PALATINE\33973...CAD\BID\PLAN2