
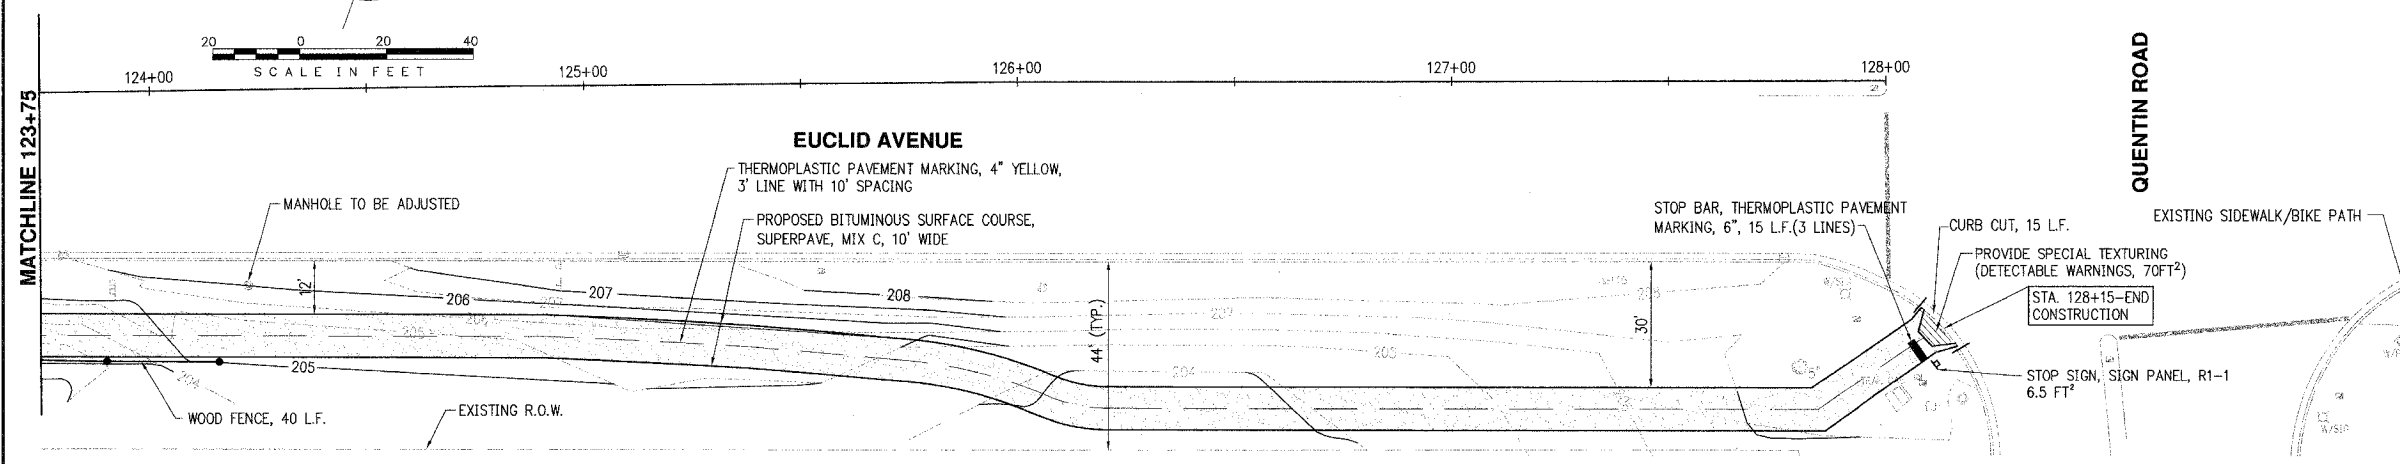
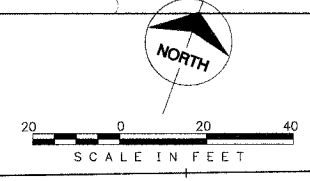
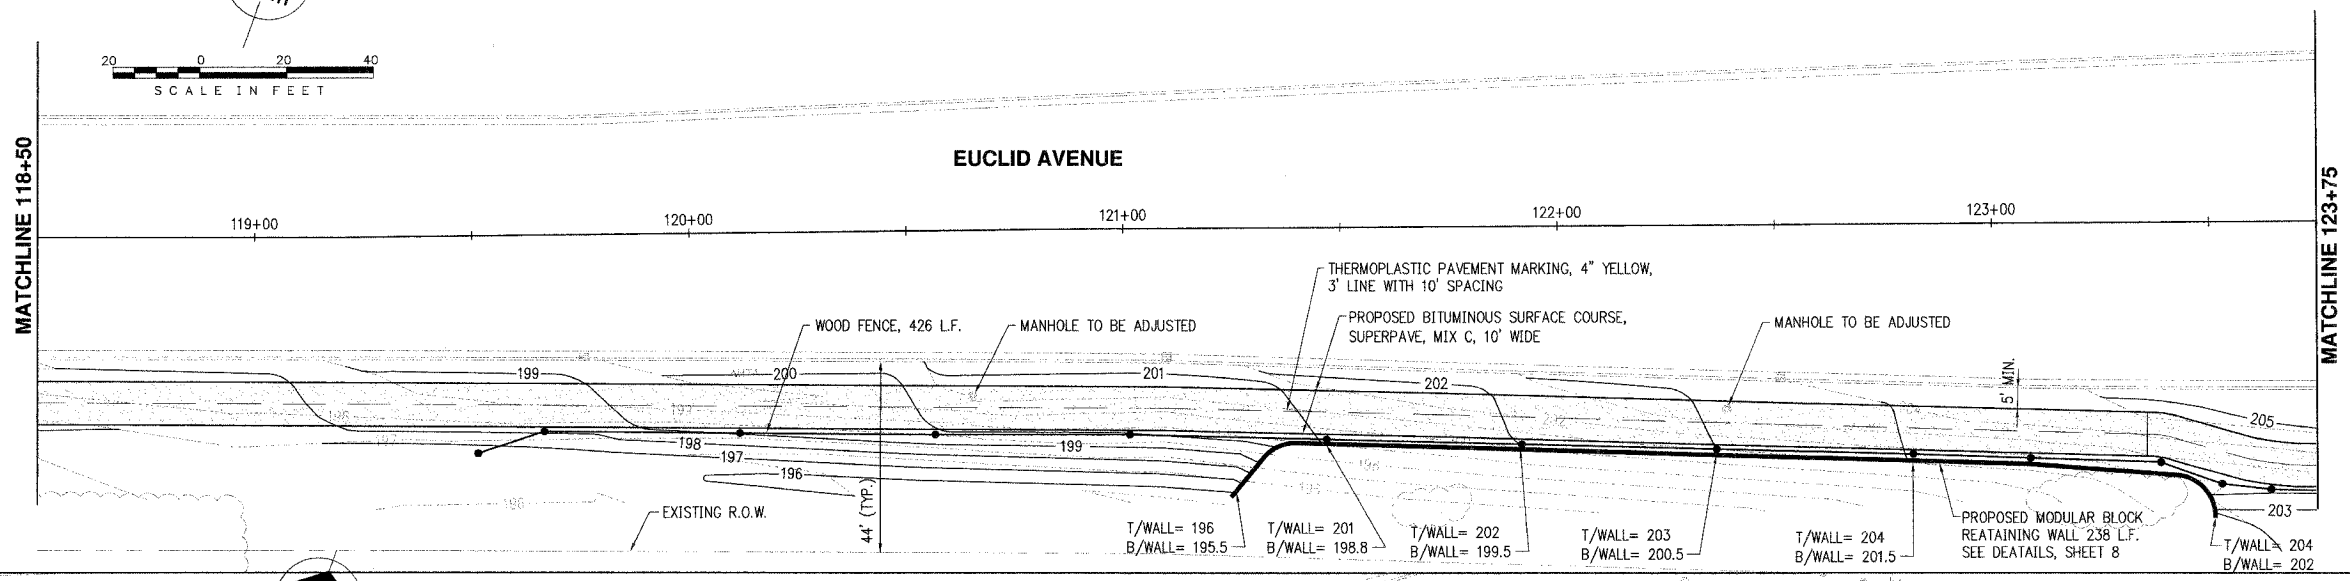
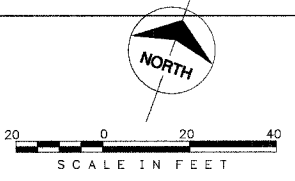
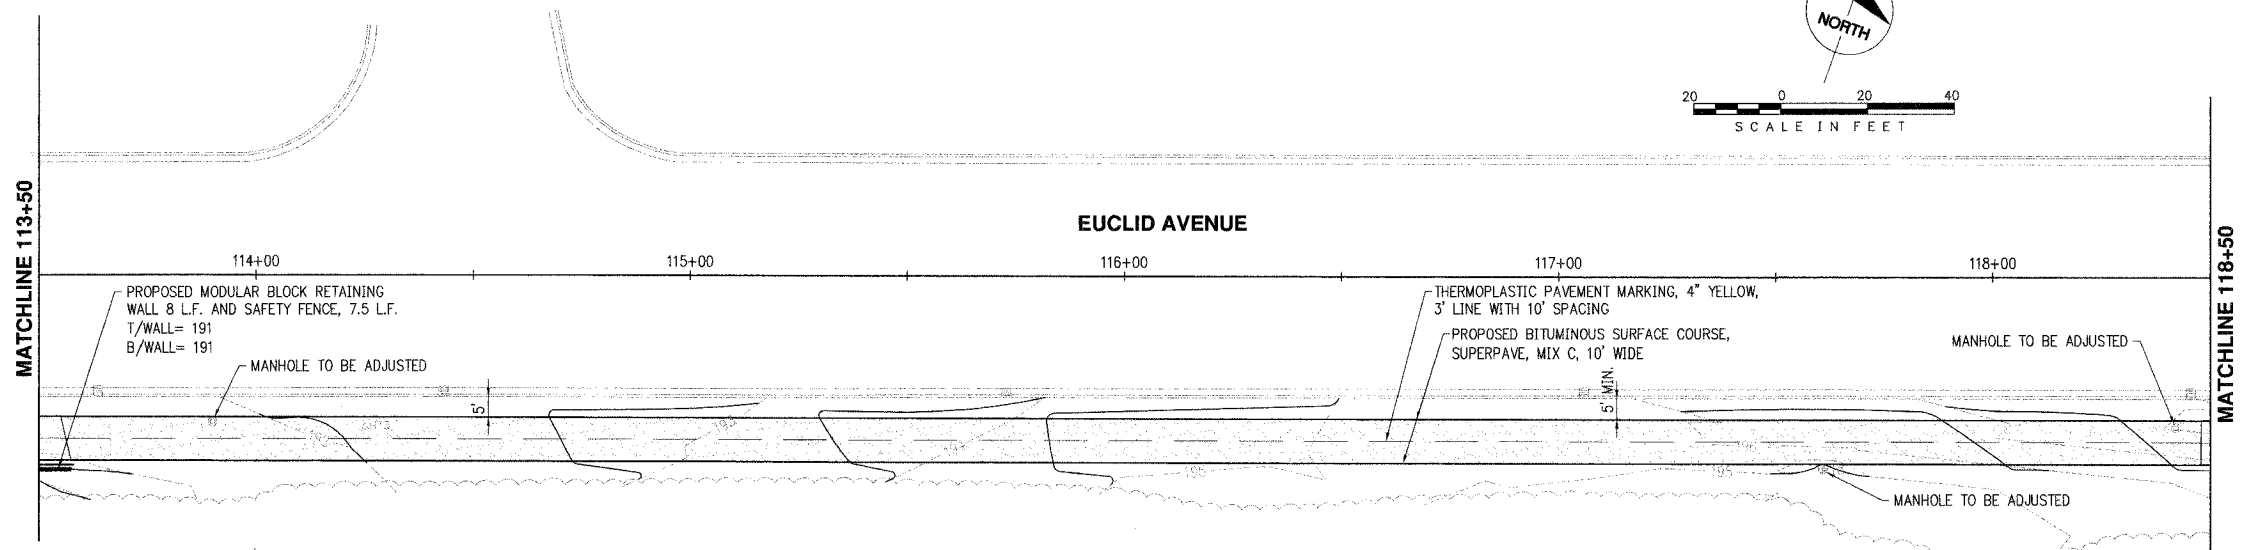


1 2 3 4 5 6 7 8 9 10 11 12 13 14

RTE. NO.	SECTION	COUNTY	TOTAL SHEETS	SHEET NO.
FAU 3512 FAP 364	02-00077-00-SW	COOK	8	7
FEDERAL RD. DIST. NO.	ILLINOIS FEDERAL AID PROJECT			

CONTRACT NO.: 83812

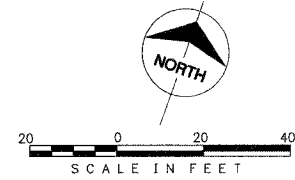

no.	date	by	ckd	description
1	07/20/05	AJB	AJB	INCORPORATE IDOT COMMENTS



date	06-28-05	detailed	J. HOLZINGER
designed	A. BRYANT	checked	J. STEENKEN



**VILLAGE of PALATINE**  
EUCLID AVENUE (HARPER COLLEGE) BIKE PATH

project	33973	contract	
drawing		rev.	1
sheet	7	of	8 sheets
file I:\PALATINE\33973...CAD\BID\PLAN 250UTH			

Scale For Microfilming

Inches

COPYRIGHT © 2003 BURNS AND MCDONNELL ENGINEERING COMPANY, INC.