


F.A.U. RTE.	SECTION	COUNTY	TOTAL SHEETS	SHEET NO.
1552	04-00029-00-PV	DUPAGE	25	7


CONTRACT NO: 83814

83rd Street Improvements
 Scale: N/A
 Section No./TIP No.: 04-00-02-900PV/08-04-0020
 Date: JULY, 2005
 Sheet No.: 7 of 25

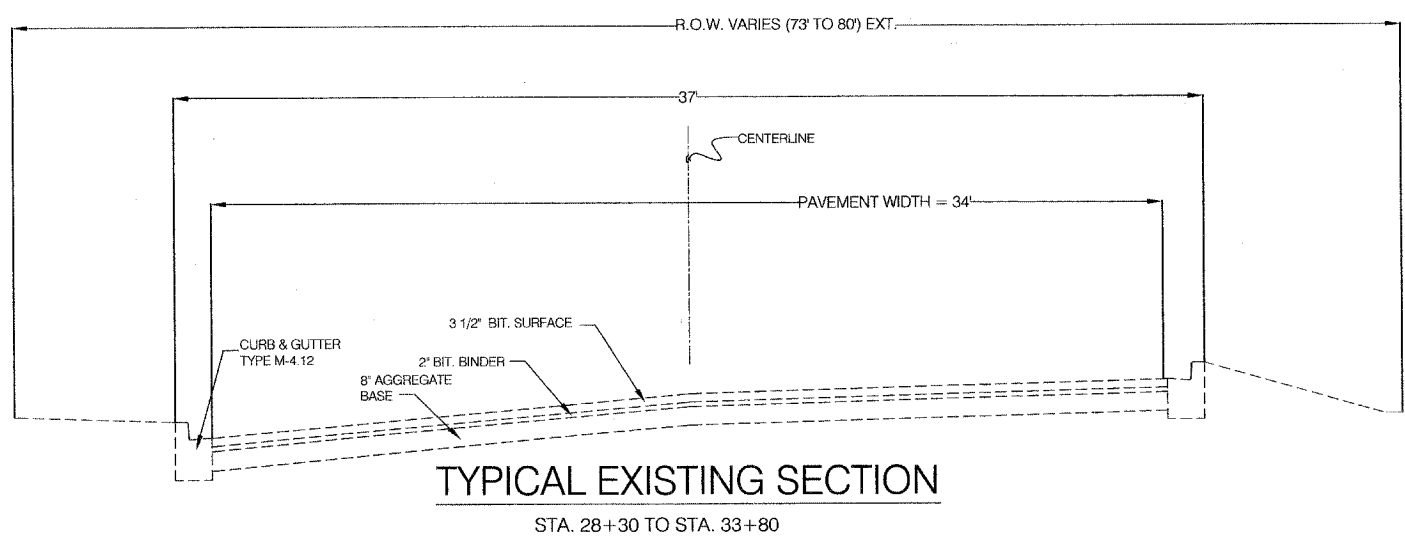


TYPICAL EXISTING SECTION

STA. 28+30 TO STA. 33+80

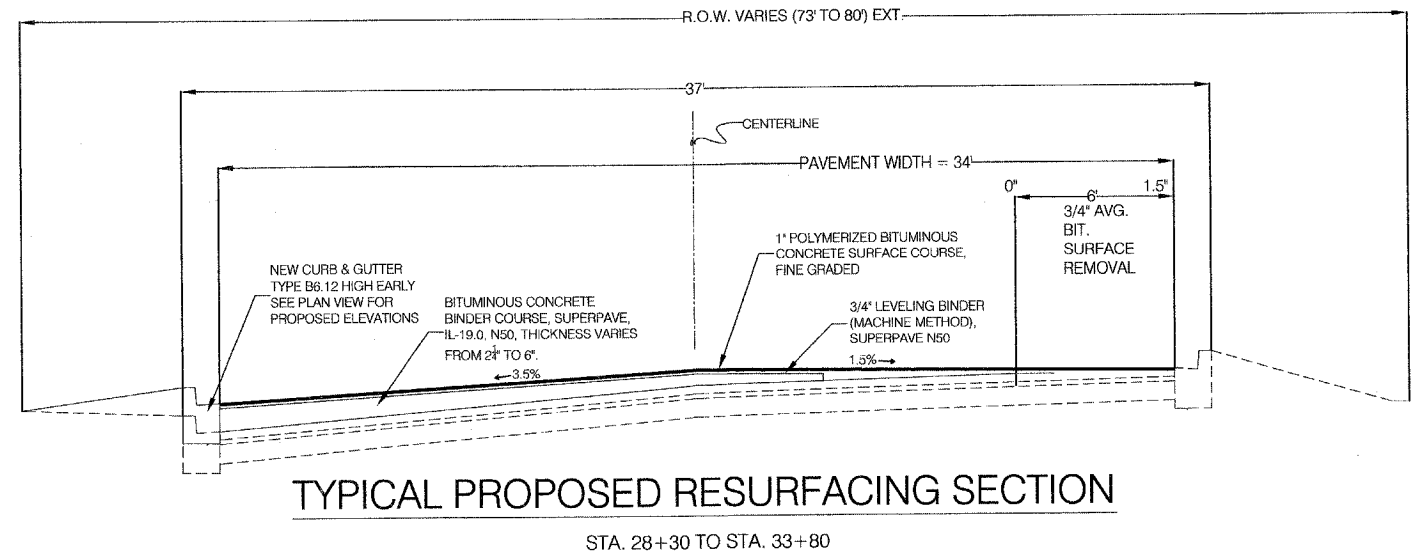


TYPICAL PROPOSED RESURFACING SECTION

STA. 28+30 TO STA. 33+80

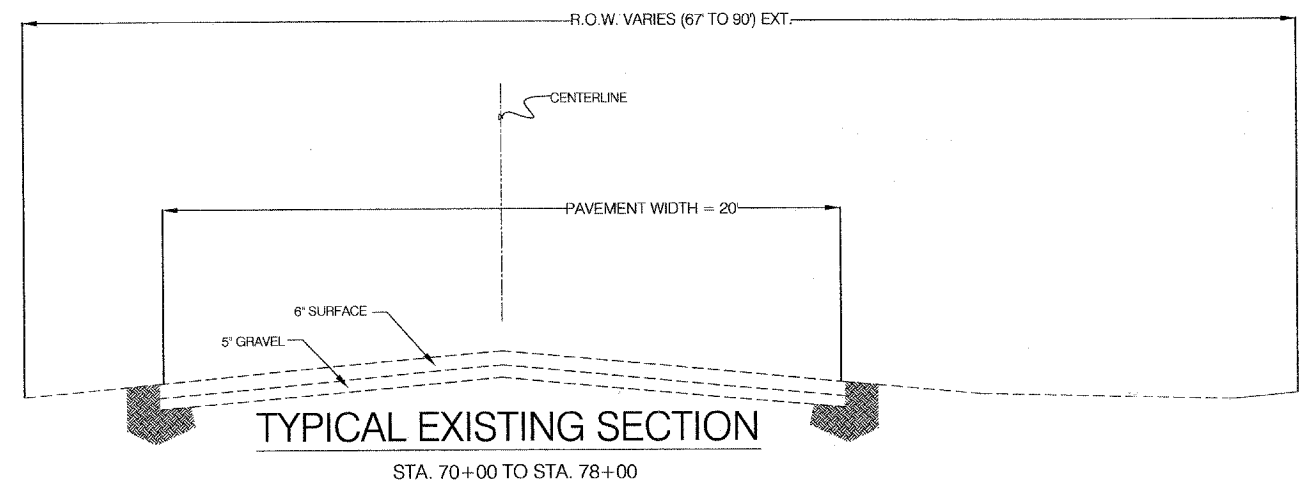

TYPICAL EXISTING SECTION

STA. 70+00 TO STA. 78+00

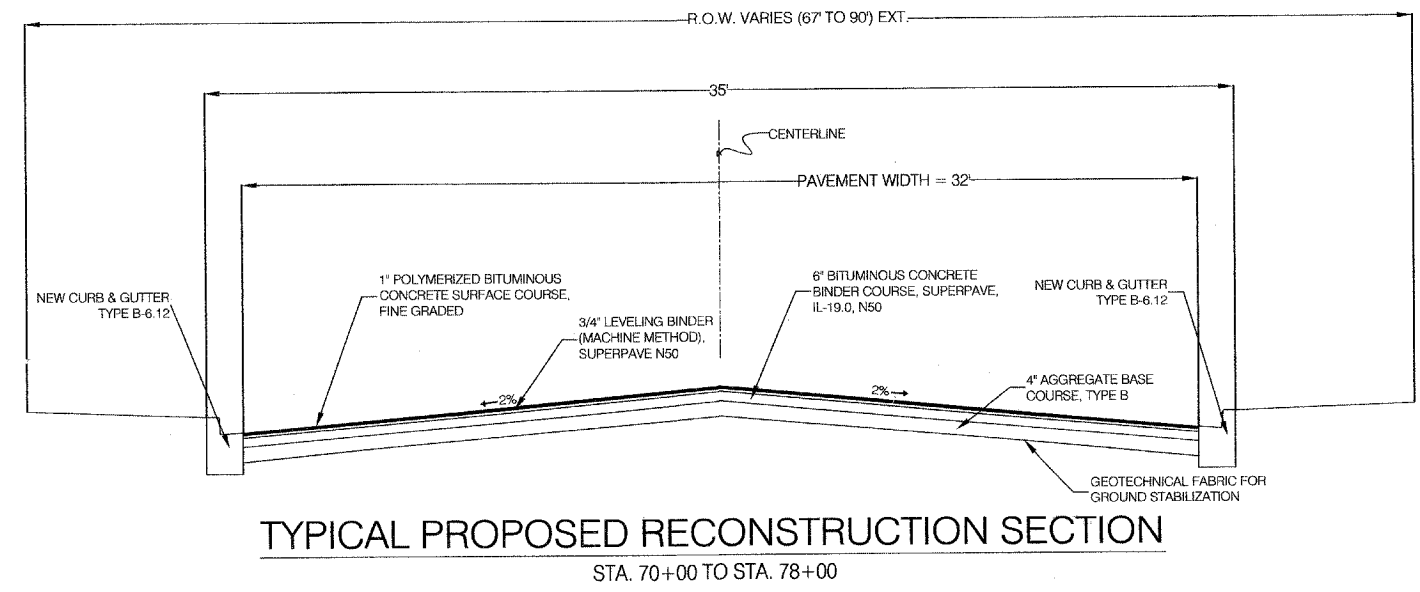

TYPICAL PROPOSED RECONSTRUCTION SECTION

STA. 70+00 TO STA. 78+00

TYP. SECTIONS

Plan Revisions	
Date:	Comments:

Village of Burr Ridge, IL
 Engineering Department
 451 Commerce St.
 Burr Ridge, IL 60527
 Phone: (630) 323-4733
 FAX: (630) 323-4798

