


F.A.U. RTE.	SECTION	COUNTY	TOTAL SHEET SHEETS
1552	04-00029-00-PV	DUPAGE	25 8

CONTRACT NO: 83814

Route 83 (Kingerly Road), Northbound

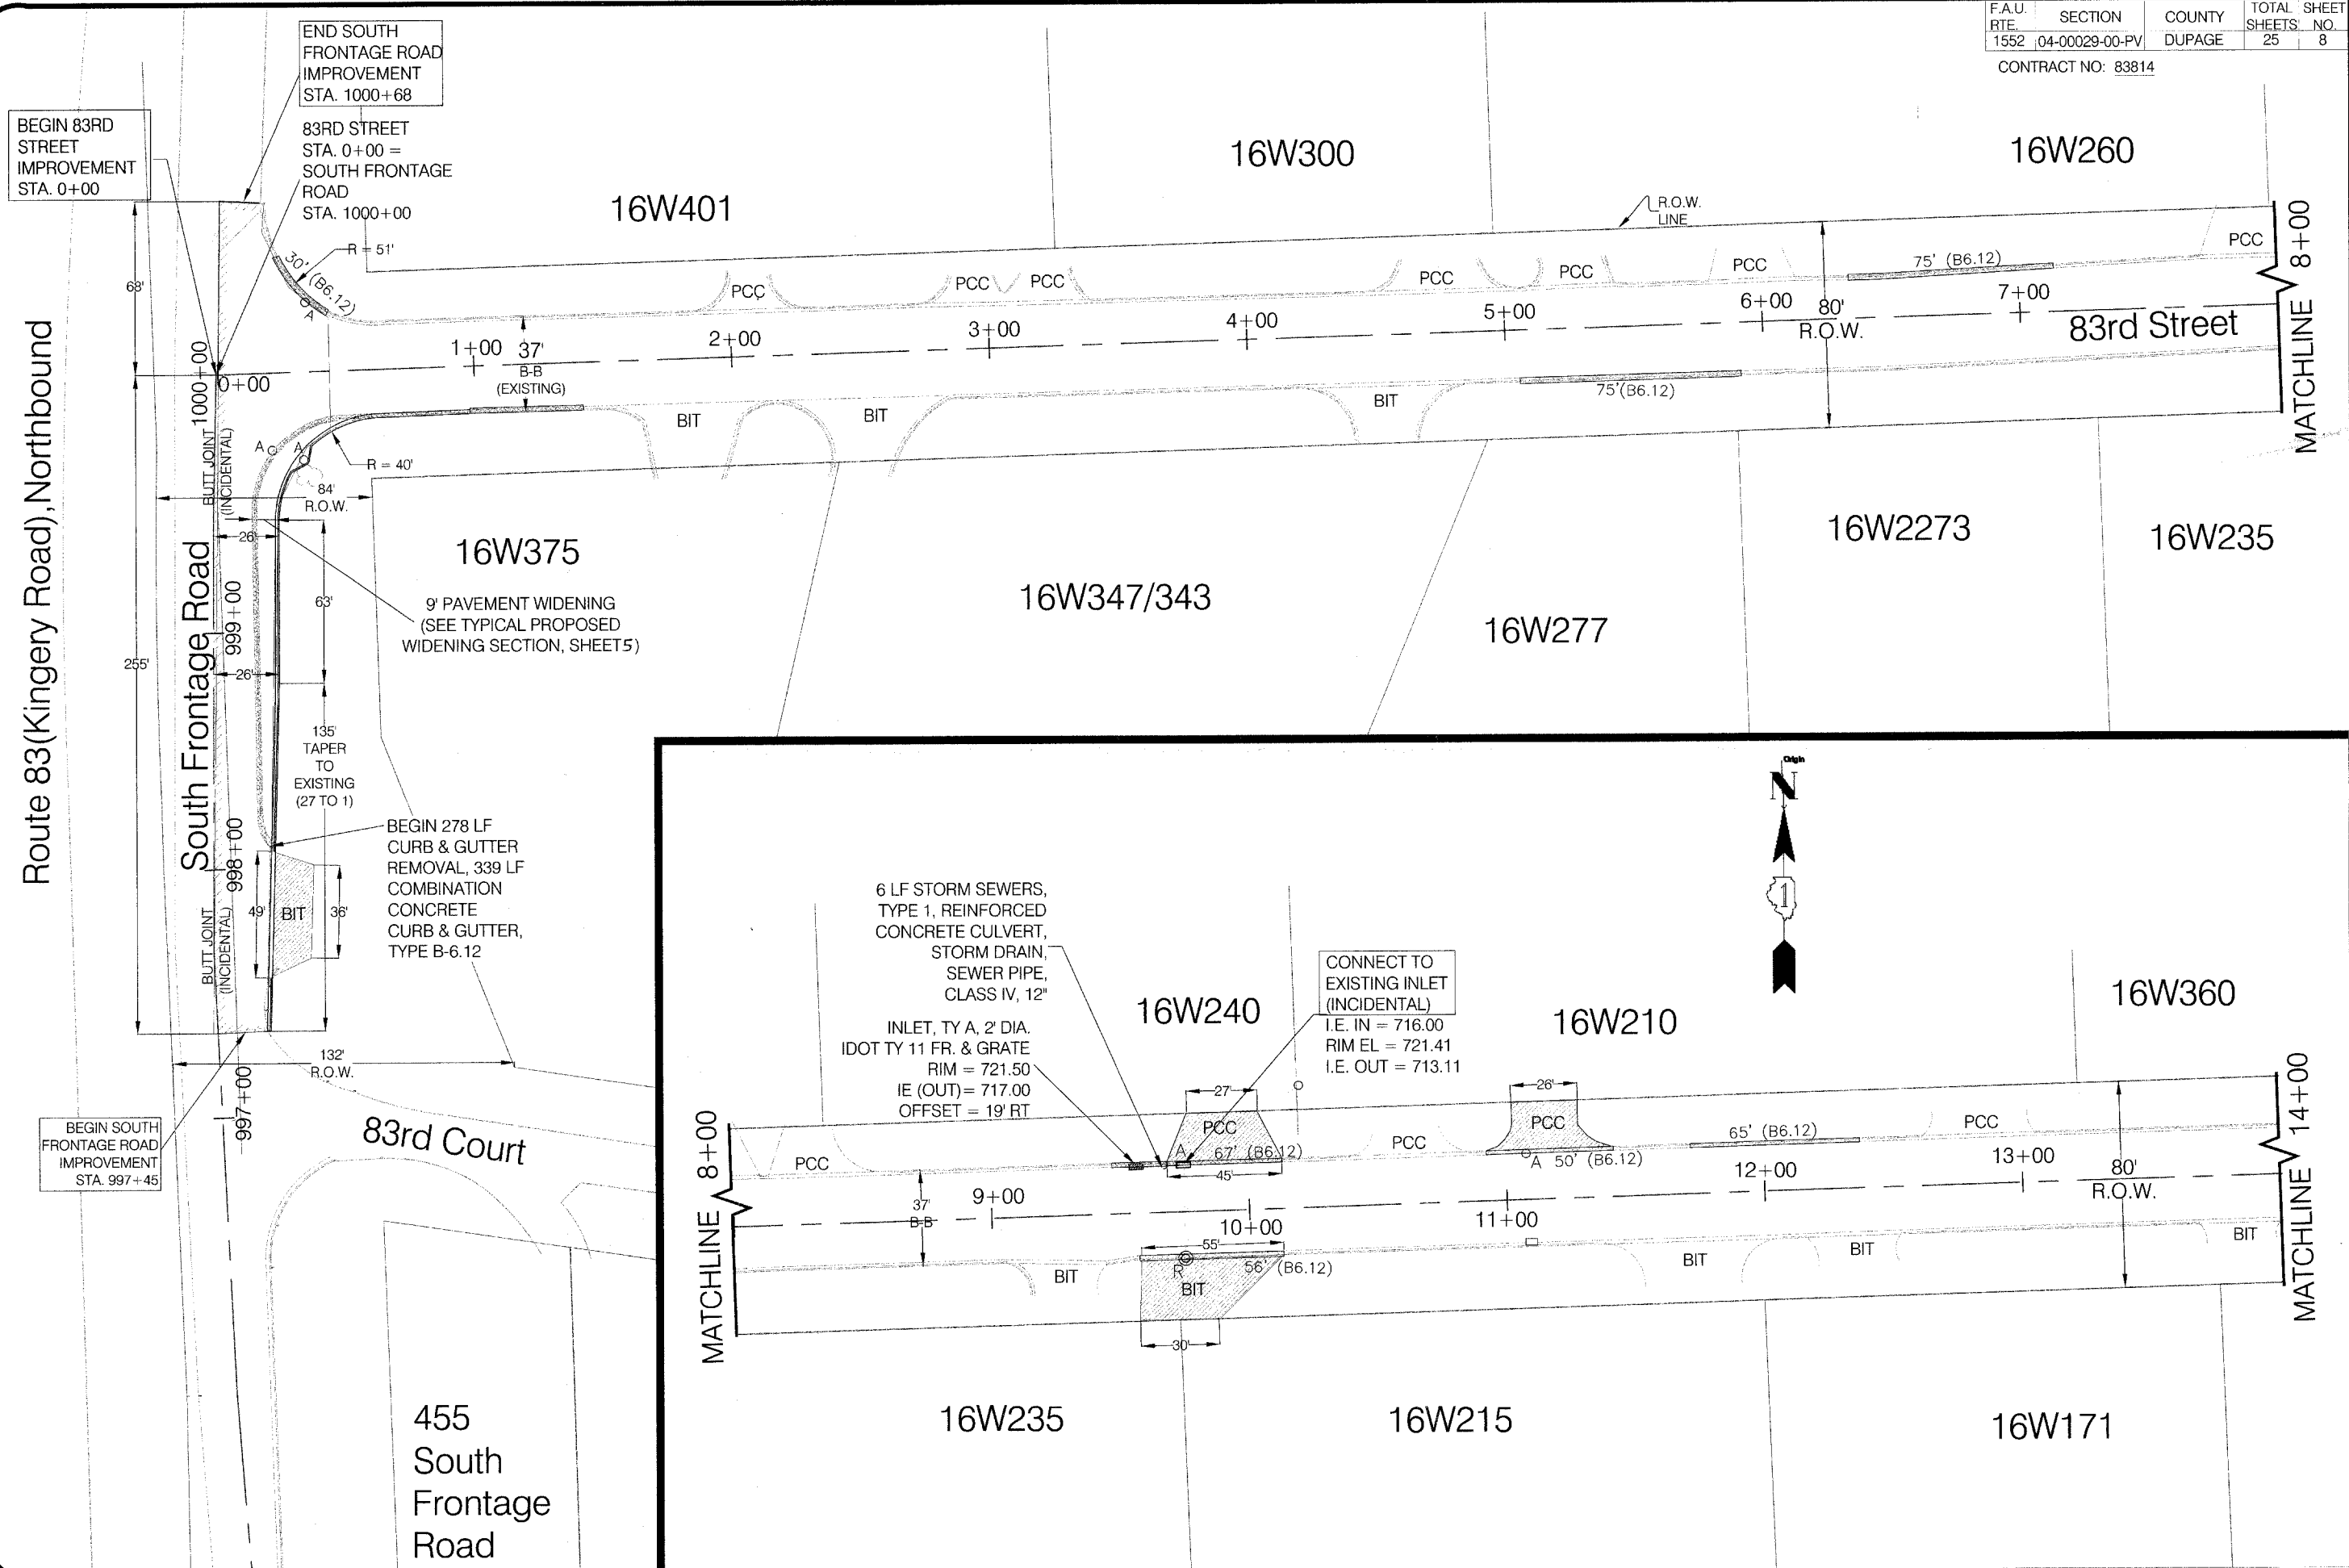

83rd Street Improvements
 Section No./TIP No.: 04-00-02-900PV/08-04-0020
 Scale: 1" = 30'
 Date: JULY, 2005
 Sheet No.: 8 of 25

STA. 0+00 THRU STA. 14+00
 PLAN

Date:	Comments:

Village of Burr Ridge, IL
 Engineering Department
 451 Commerce St.
 Burr Ridge, IL 60527
 Phone: (630) 323-4733
 FAX: (630) 323-4798

