
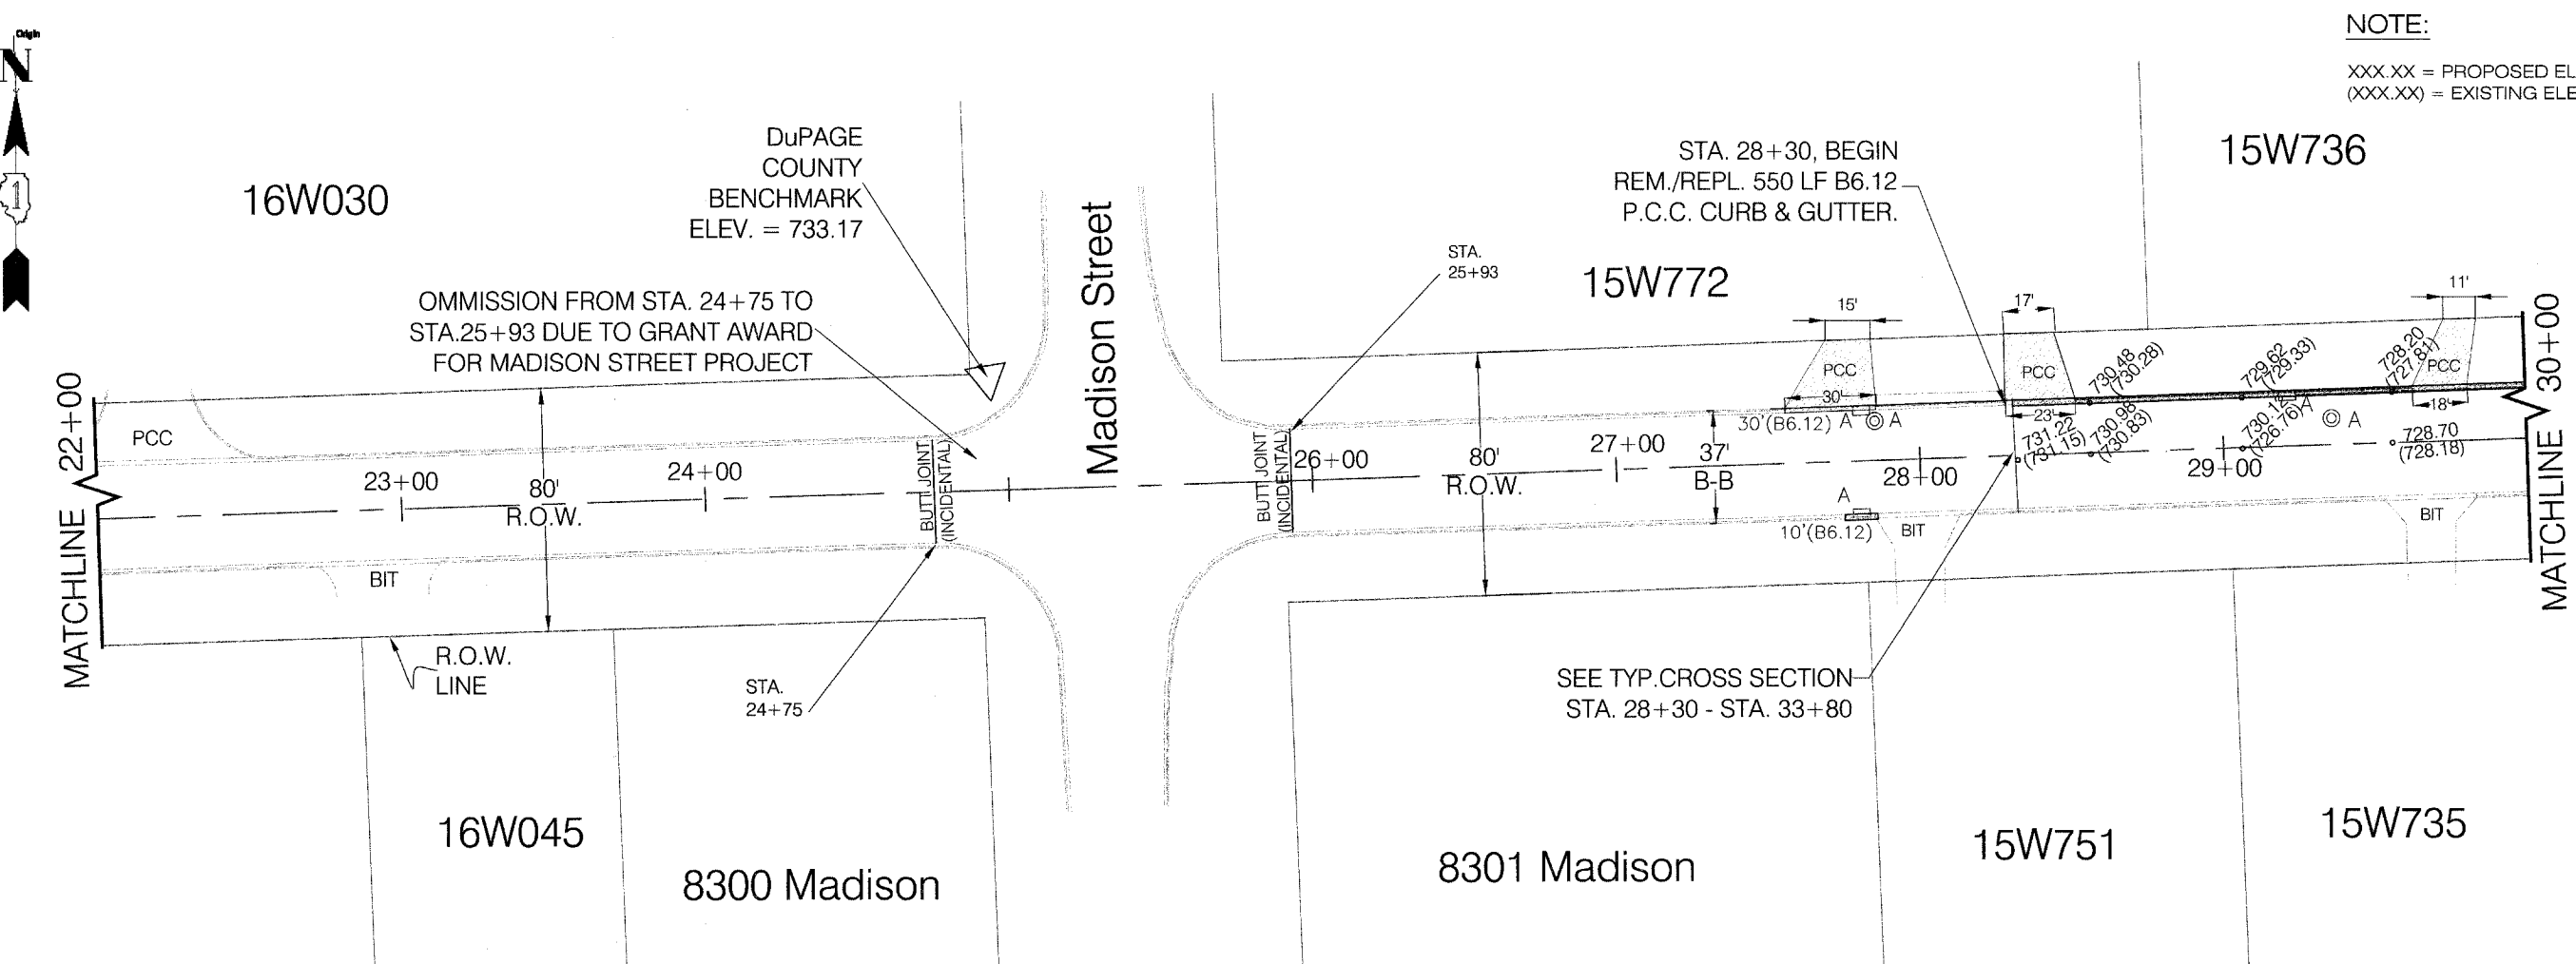


| | | | | |
|--------------------|----------------|--------|--------------|-----------|
| F.A.U. RIE. | SECTION | COUNTY | TOTAL SHEETS | SHEET NO. |
| 1552 | 04-00029-00-PV | DUPAGE | 25 | 9 |
| CONTRACT NO: 83814 | | | | |

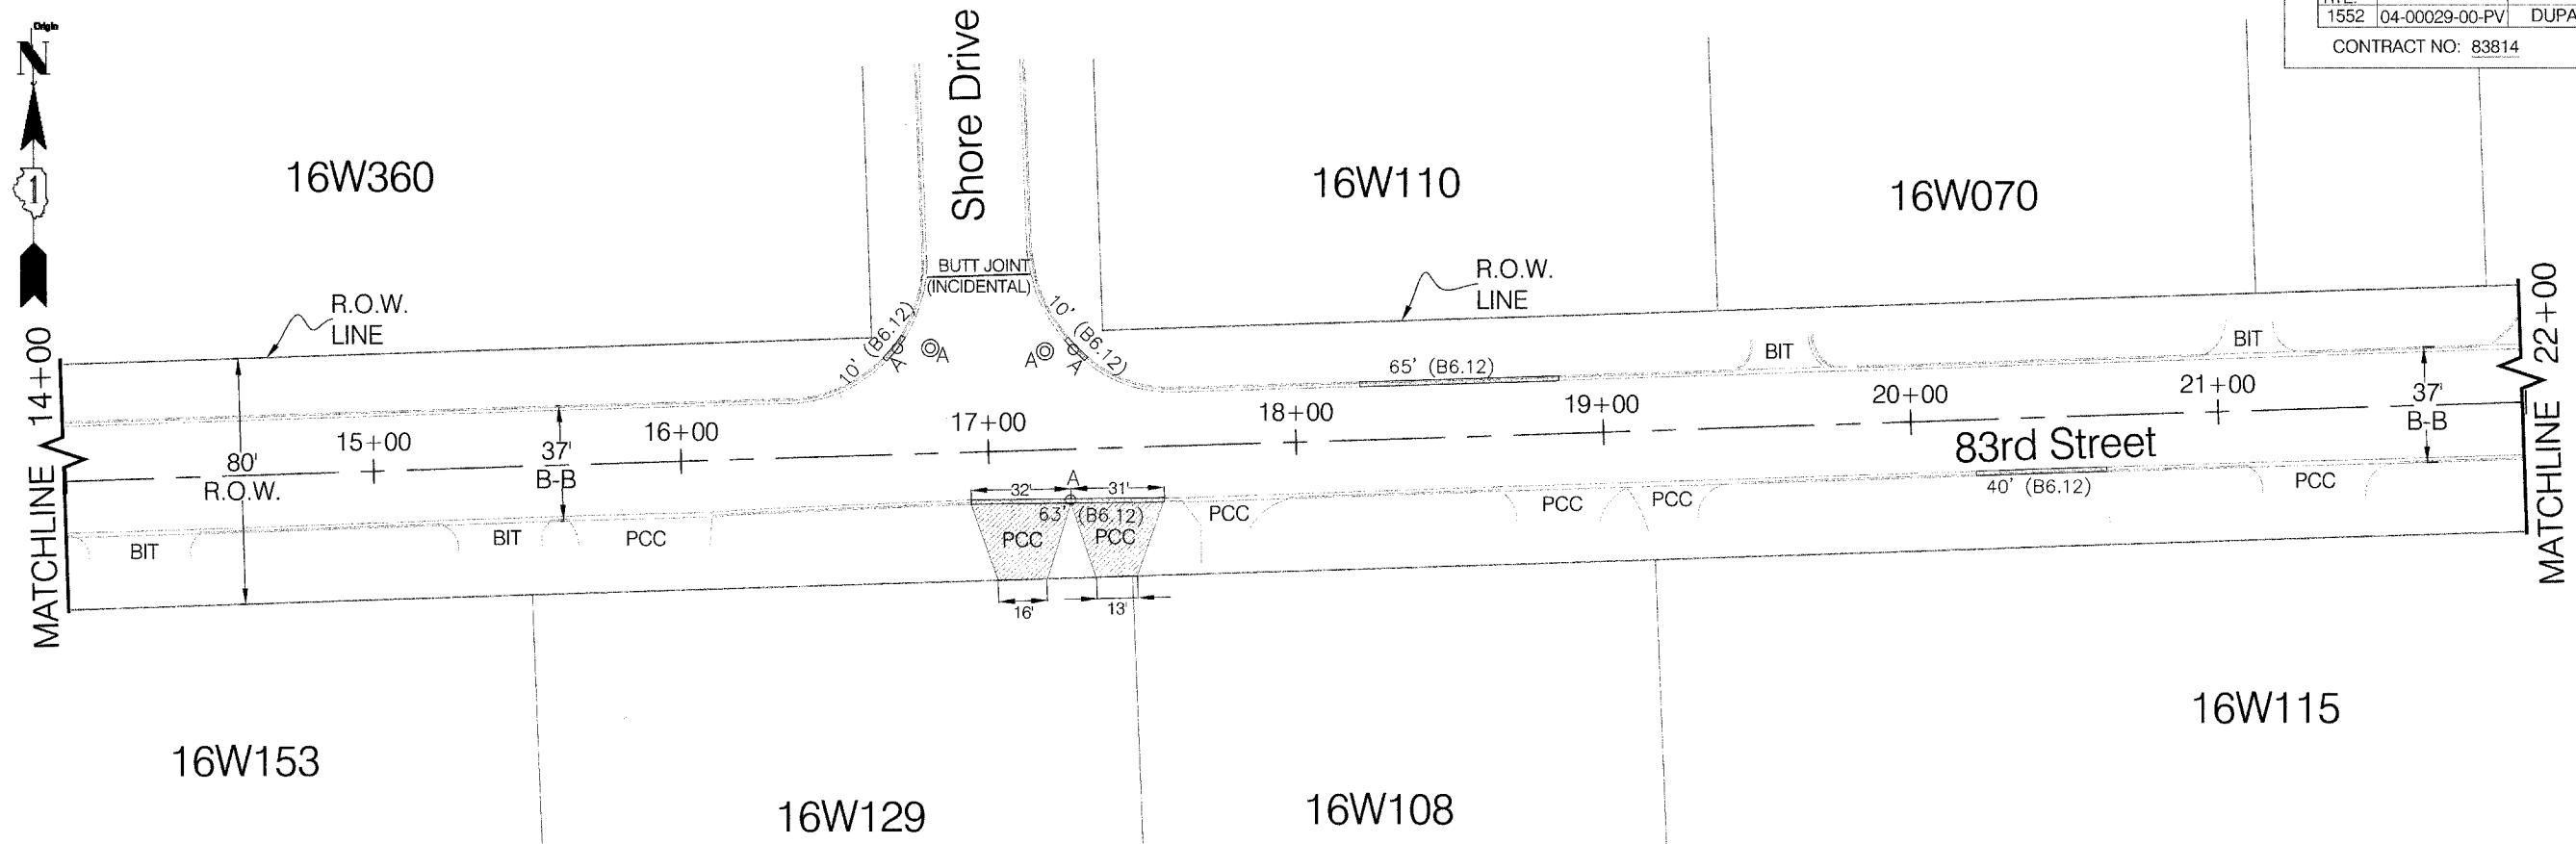

NOTE:
 XXX.XX = PROPOSED ELEVATION
 (XXX.XX) = EXISTING ELEVATION

83rd Street Improvements
 STA. 14+00 THRU STA. 30+00
PLAN

| | |
|----------------------|--------------------------|
| Section No./TIP No.: | 04-00-02-900P/08-04-0020 |
| Date: | JULY, 2005 |
| Scale: | 1" = 30' |
| Sheet No.: | 9 of 25 |

Village of Burr Ridge, IL
 Engineering Department
 451 Commerce St.
 Burr Ridge, IL 60527
 Phone: (630) 323-4733
 FAX: (630) 323-4798

