
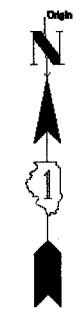
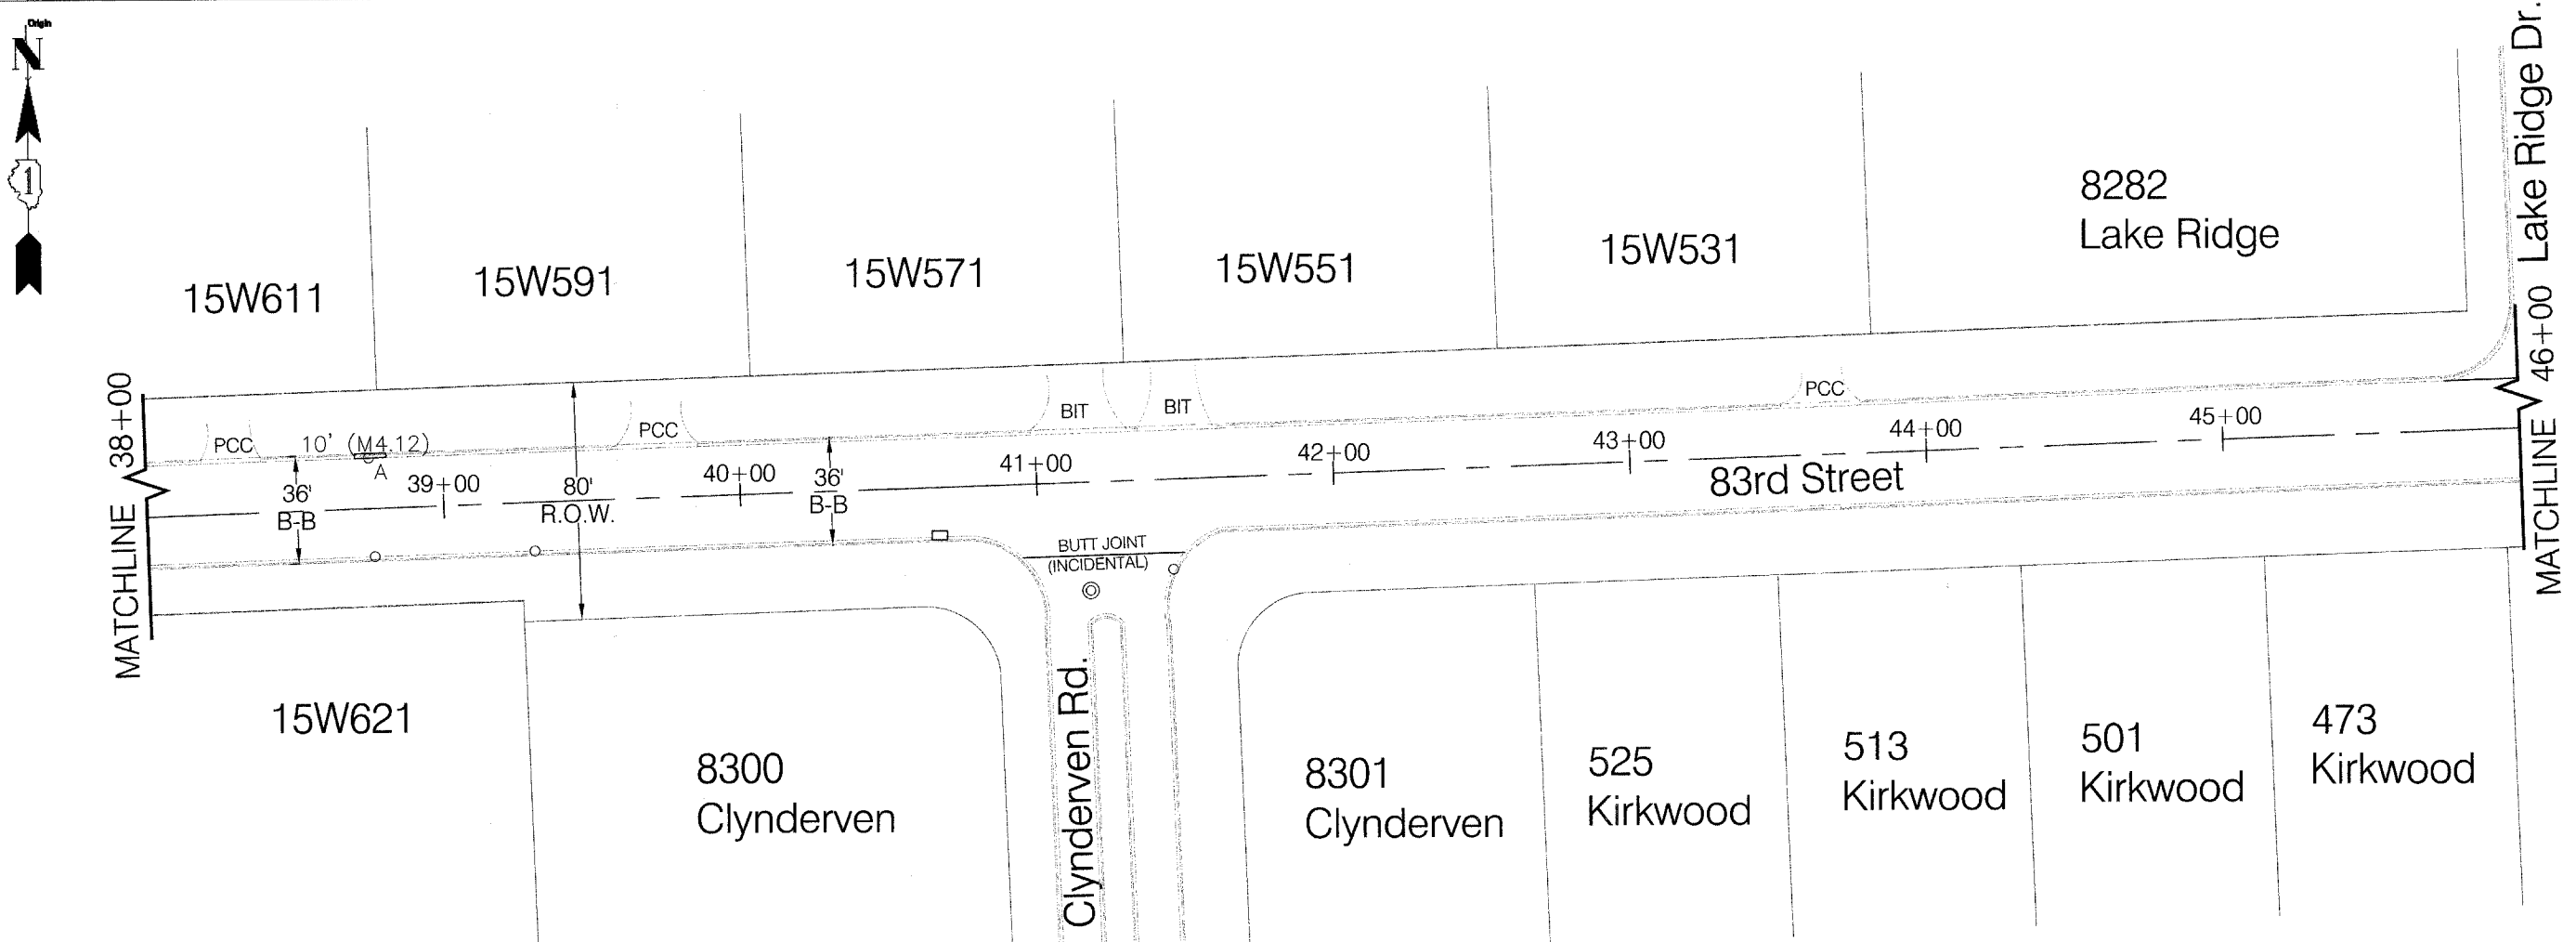
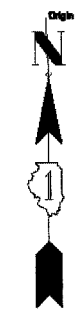


F.A.U. RTE.	SECTION	COUNTY	TOTAL SHEETS	SHEET NO.
1552	04-00029-00-PV	DUPAGE	25	10
CONTRACT NO: 83814				

NOTE:  
 XXX.XX = PROPOSED ELEVATION  
 (XXX.XX) = EXISTING ELEVATION

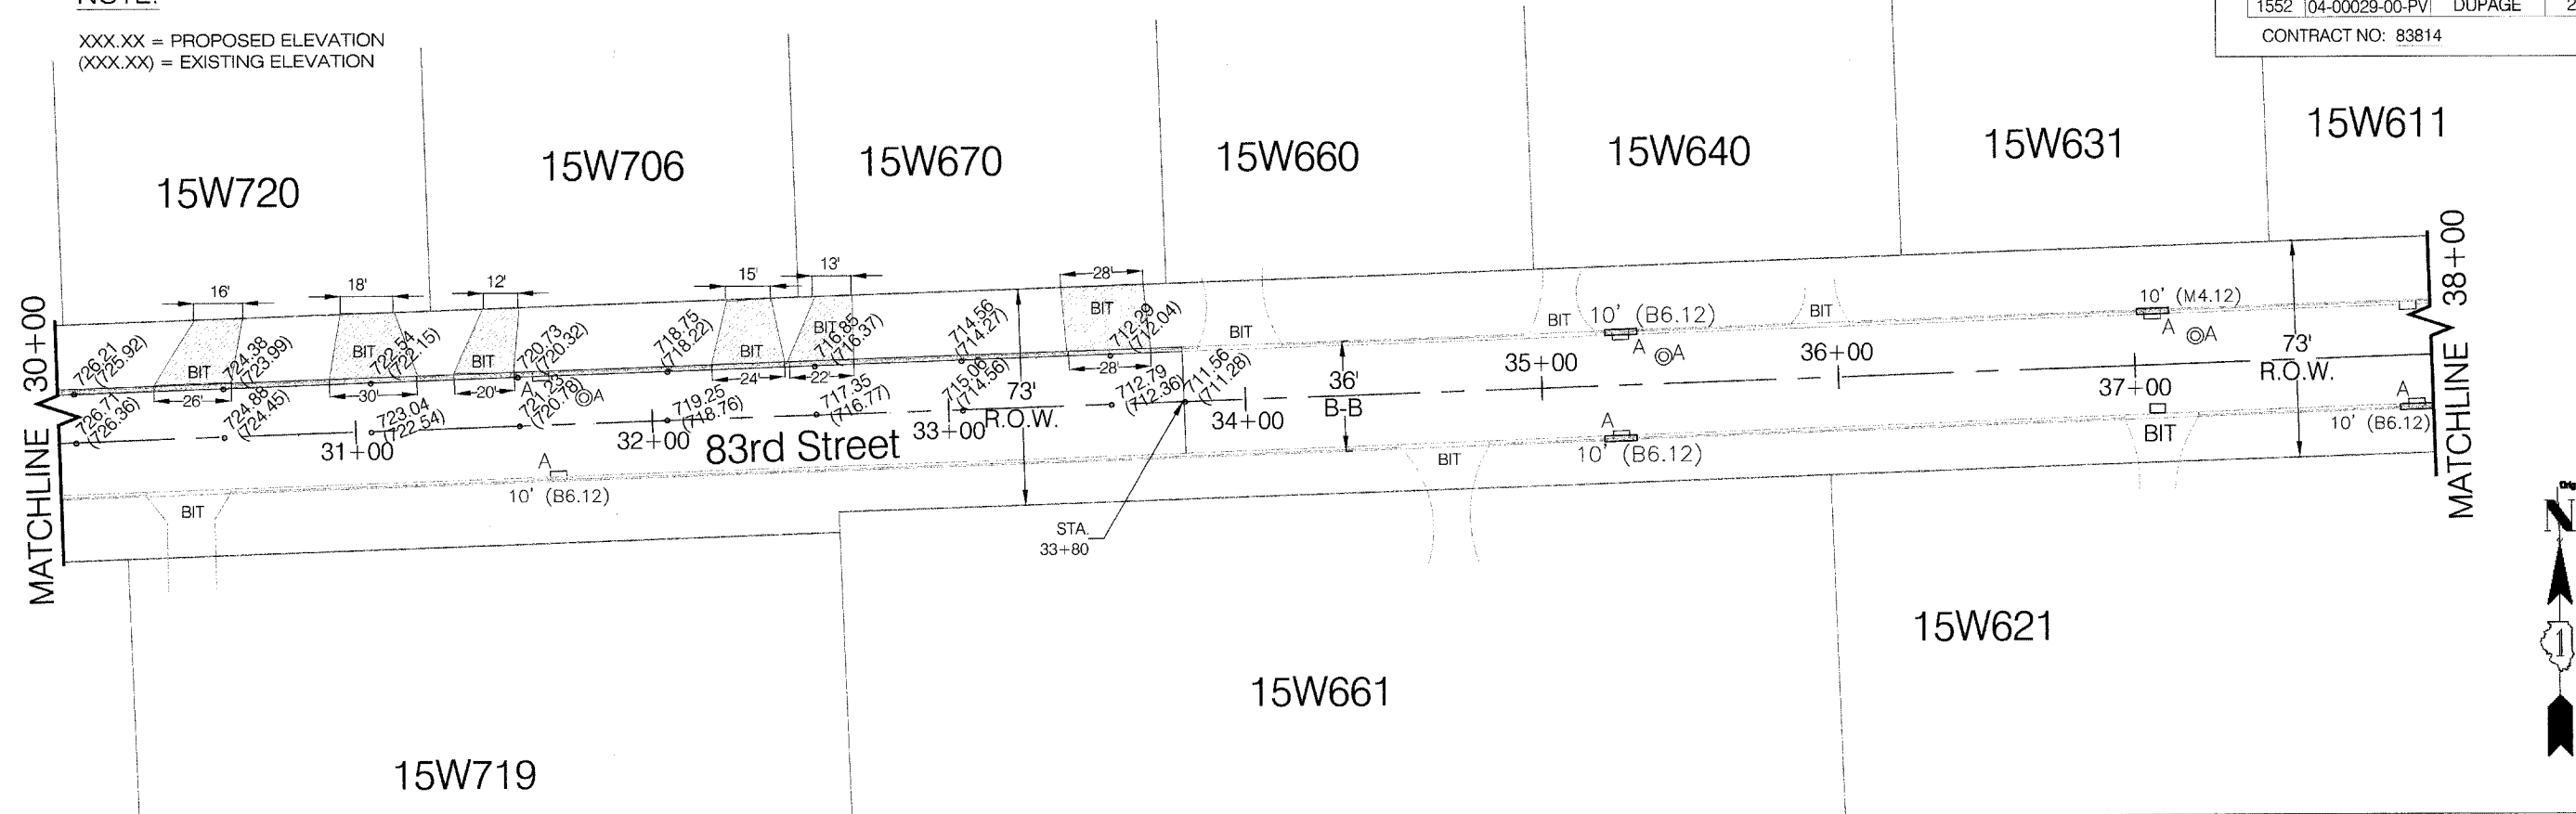

83rd Street Improvements  
 STA. 30+00 THRU STA. 46+00  
 PLAN

Section No./TIP No.: 04-00-02-900P/V08-04-0020  
 Scale: 1" = 30'  
 Date: JULY, 2005  
 Sheet No.: 10 of 25

Plan Revisions	
Date:	Comments:

Village of Burr Ridge, IL  
 Engineering Department  
 451 Commerce St.  
 Burr Ridge, IL 60527  
 Phone: (630) 323-4733  
 FAX: (630) 323-4798