



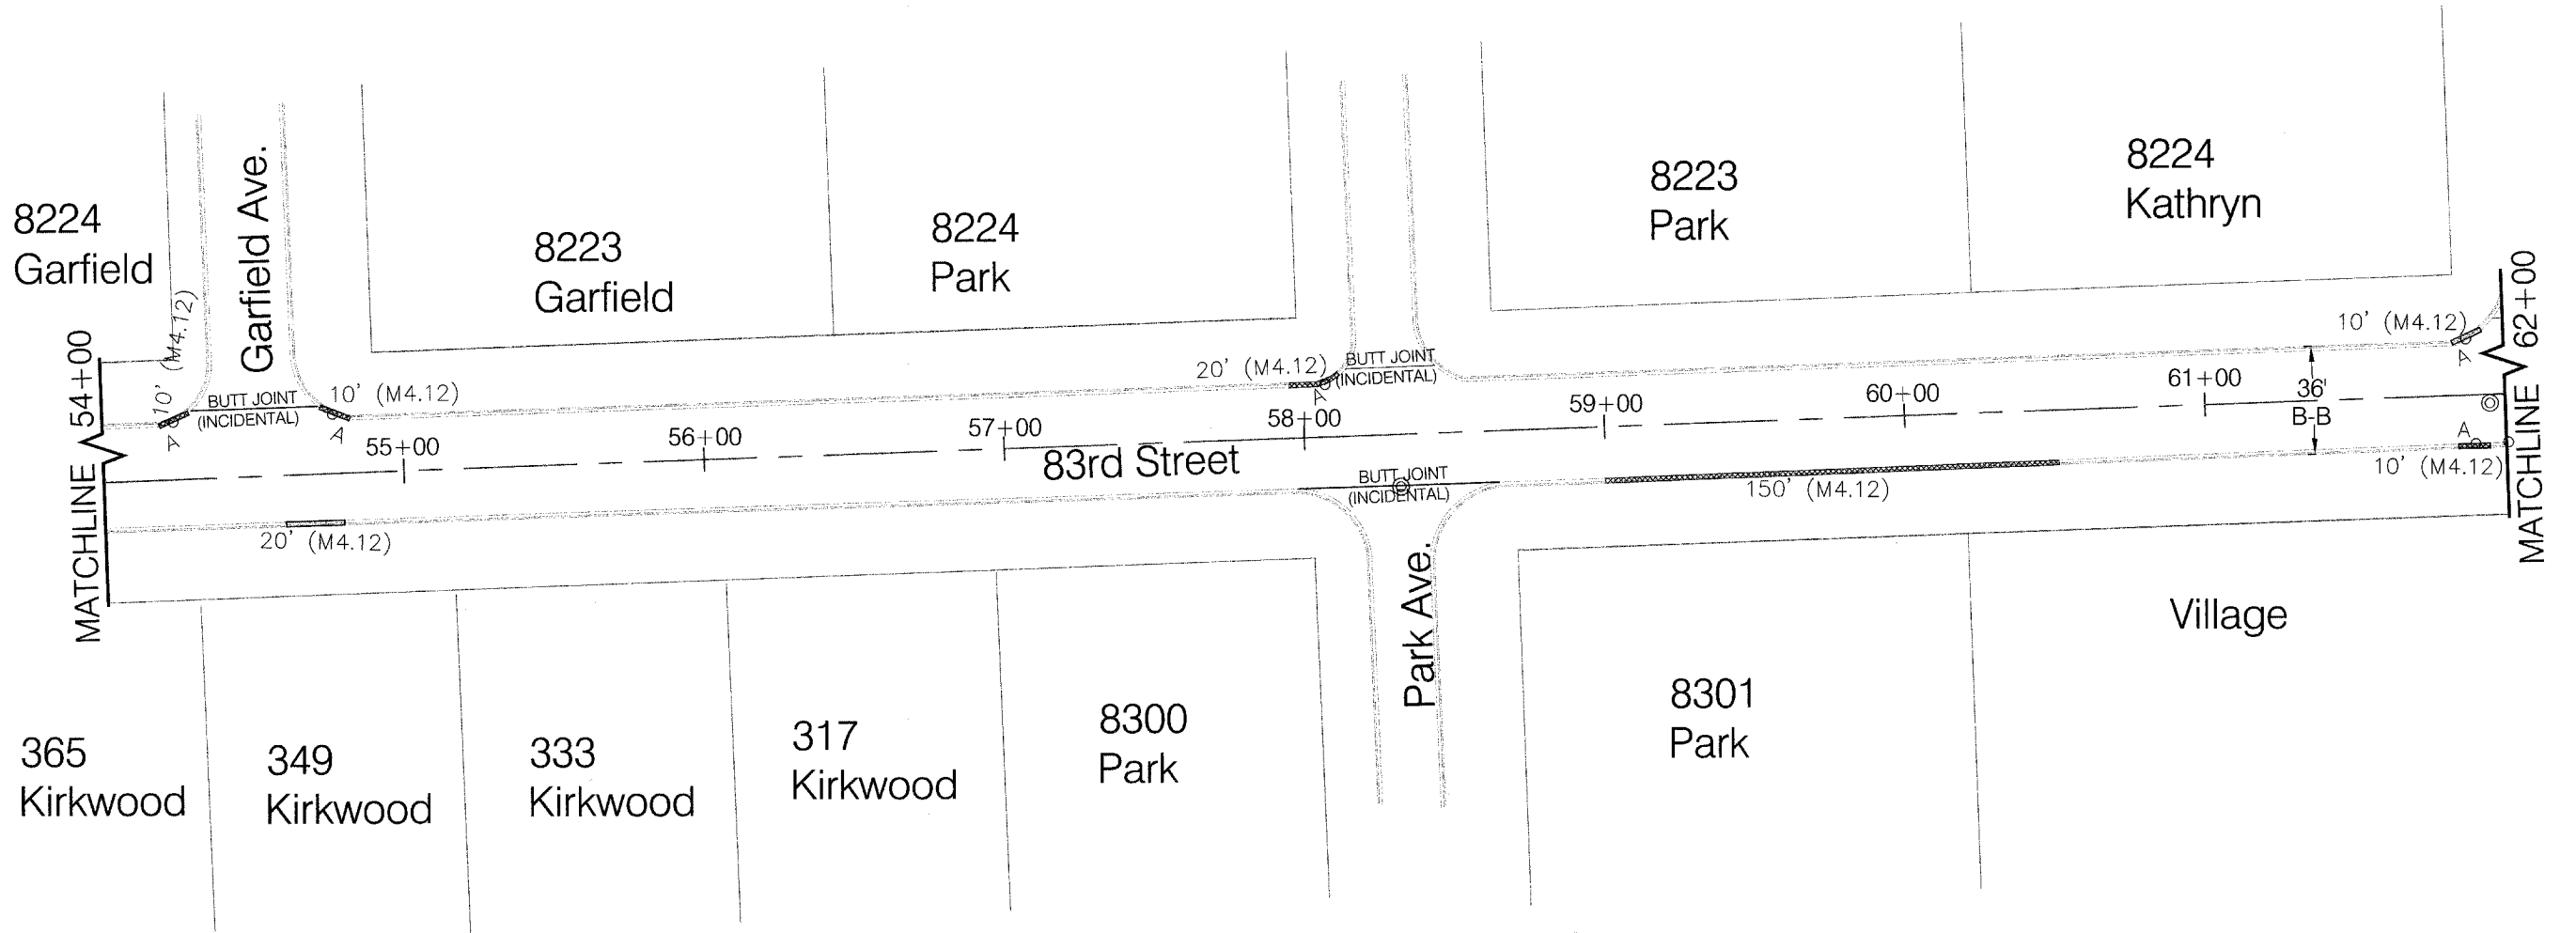

F.A.U. RTE.	SECTION	COUNTY	TOTAL SHEETS	SHEET NO.
1552	04-00029-00-PV	DUPAGE	25	11

CONTRACT NO: 83814

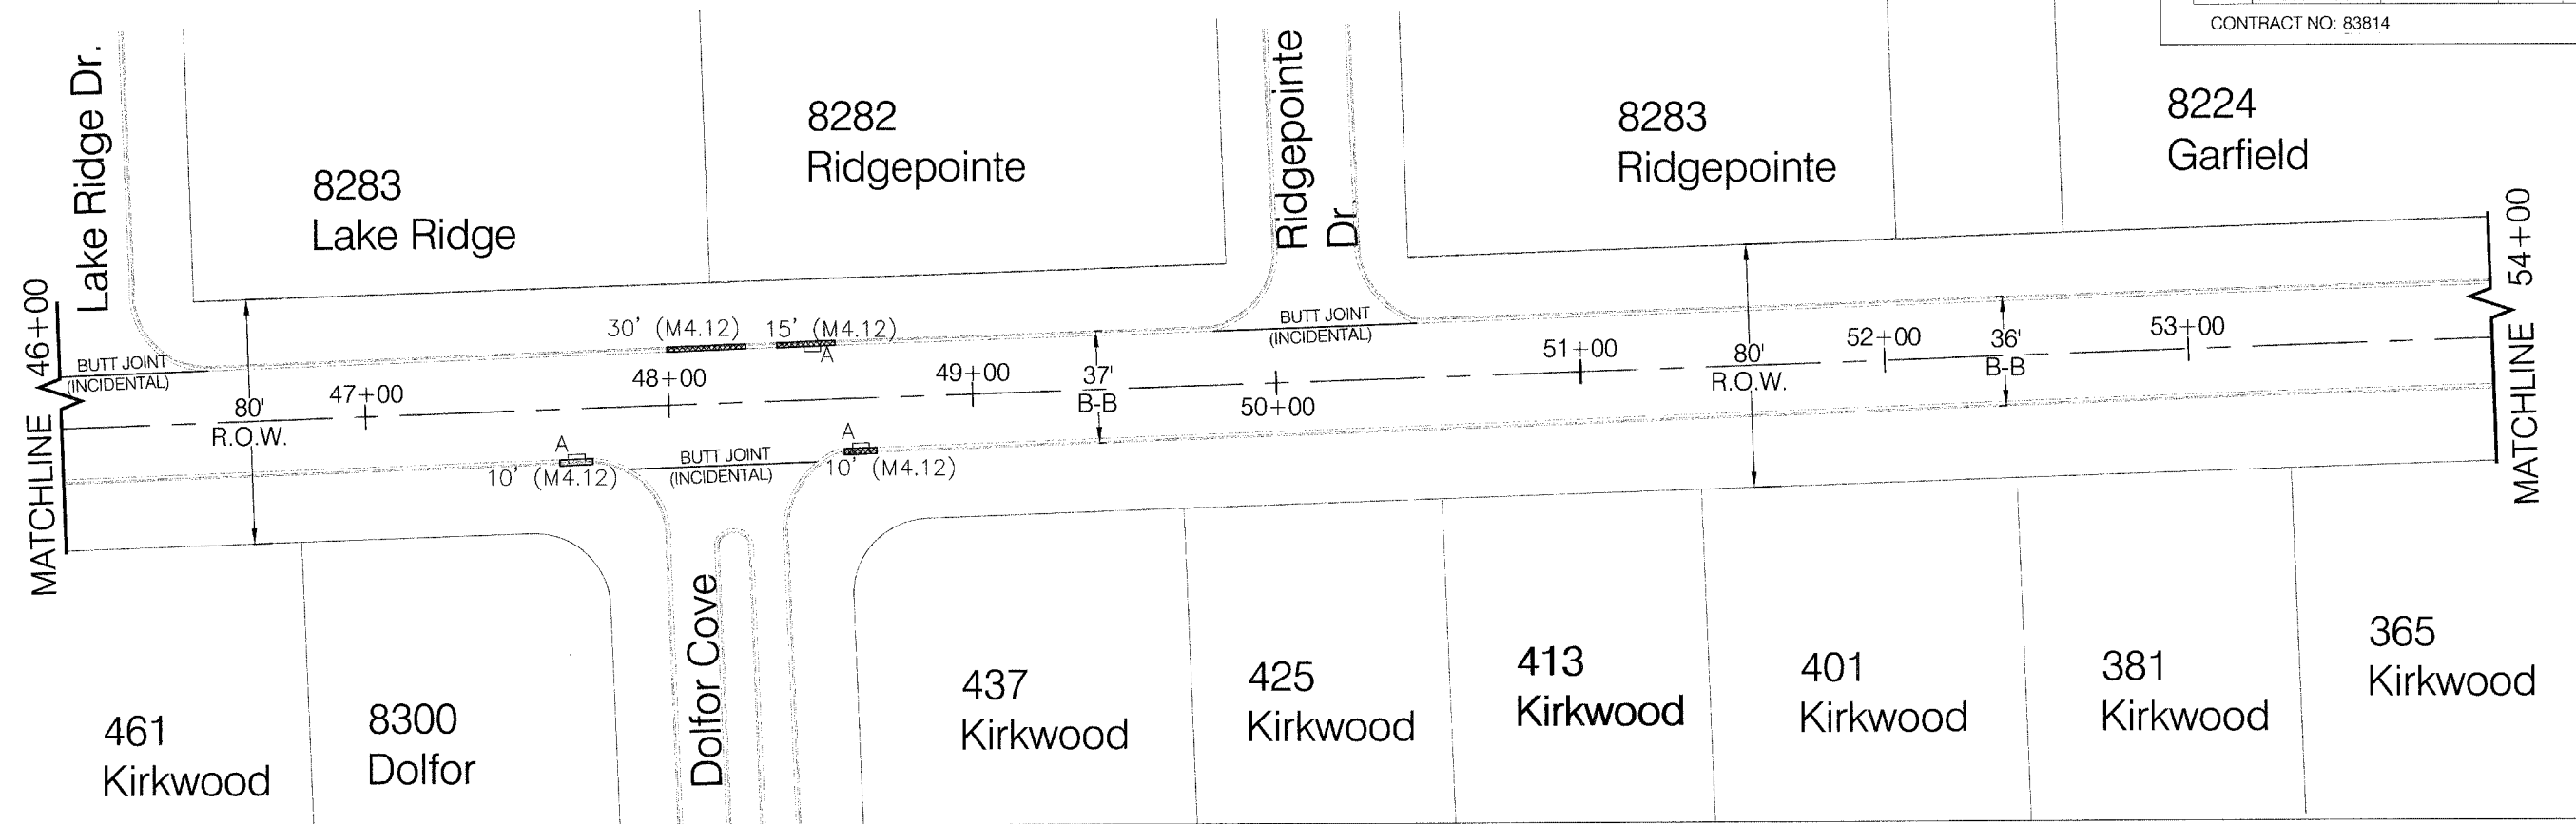

83rd Street Improvements  
 Section No./TIP No.:  
 04-00-02-900PV08-04-0020  
 Scale: 1" = 30'  
 Sheet No.: 11 of 25  
 Date: JULY, 2005

STA. 46+00 THRU  
 STA. 62+00  
 PLAN

Date:	Comments:

Village of Burr Ridge, IL  
 Engineering Department  
 451 Commerce St.  
 Burr Ridge, IL 60527  
 Phone: (630) 323-4733  
 FAX: (630) 323-4798

