


F.A.U. RTE.	SECTION	COUNTY	TOTAL SHEETS	SHEET NO.
1552	04-00029-00-PV	DUPAGE	25	14

CONTRACT NO: 83814

Route 83(Kingery Road),
Northbound

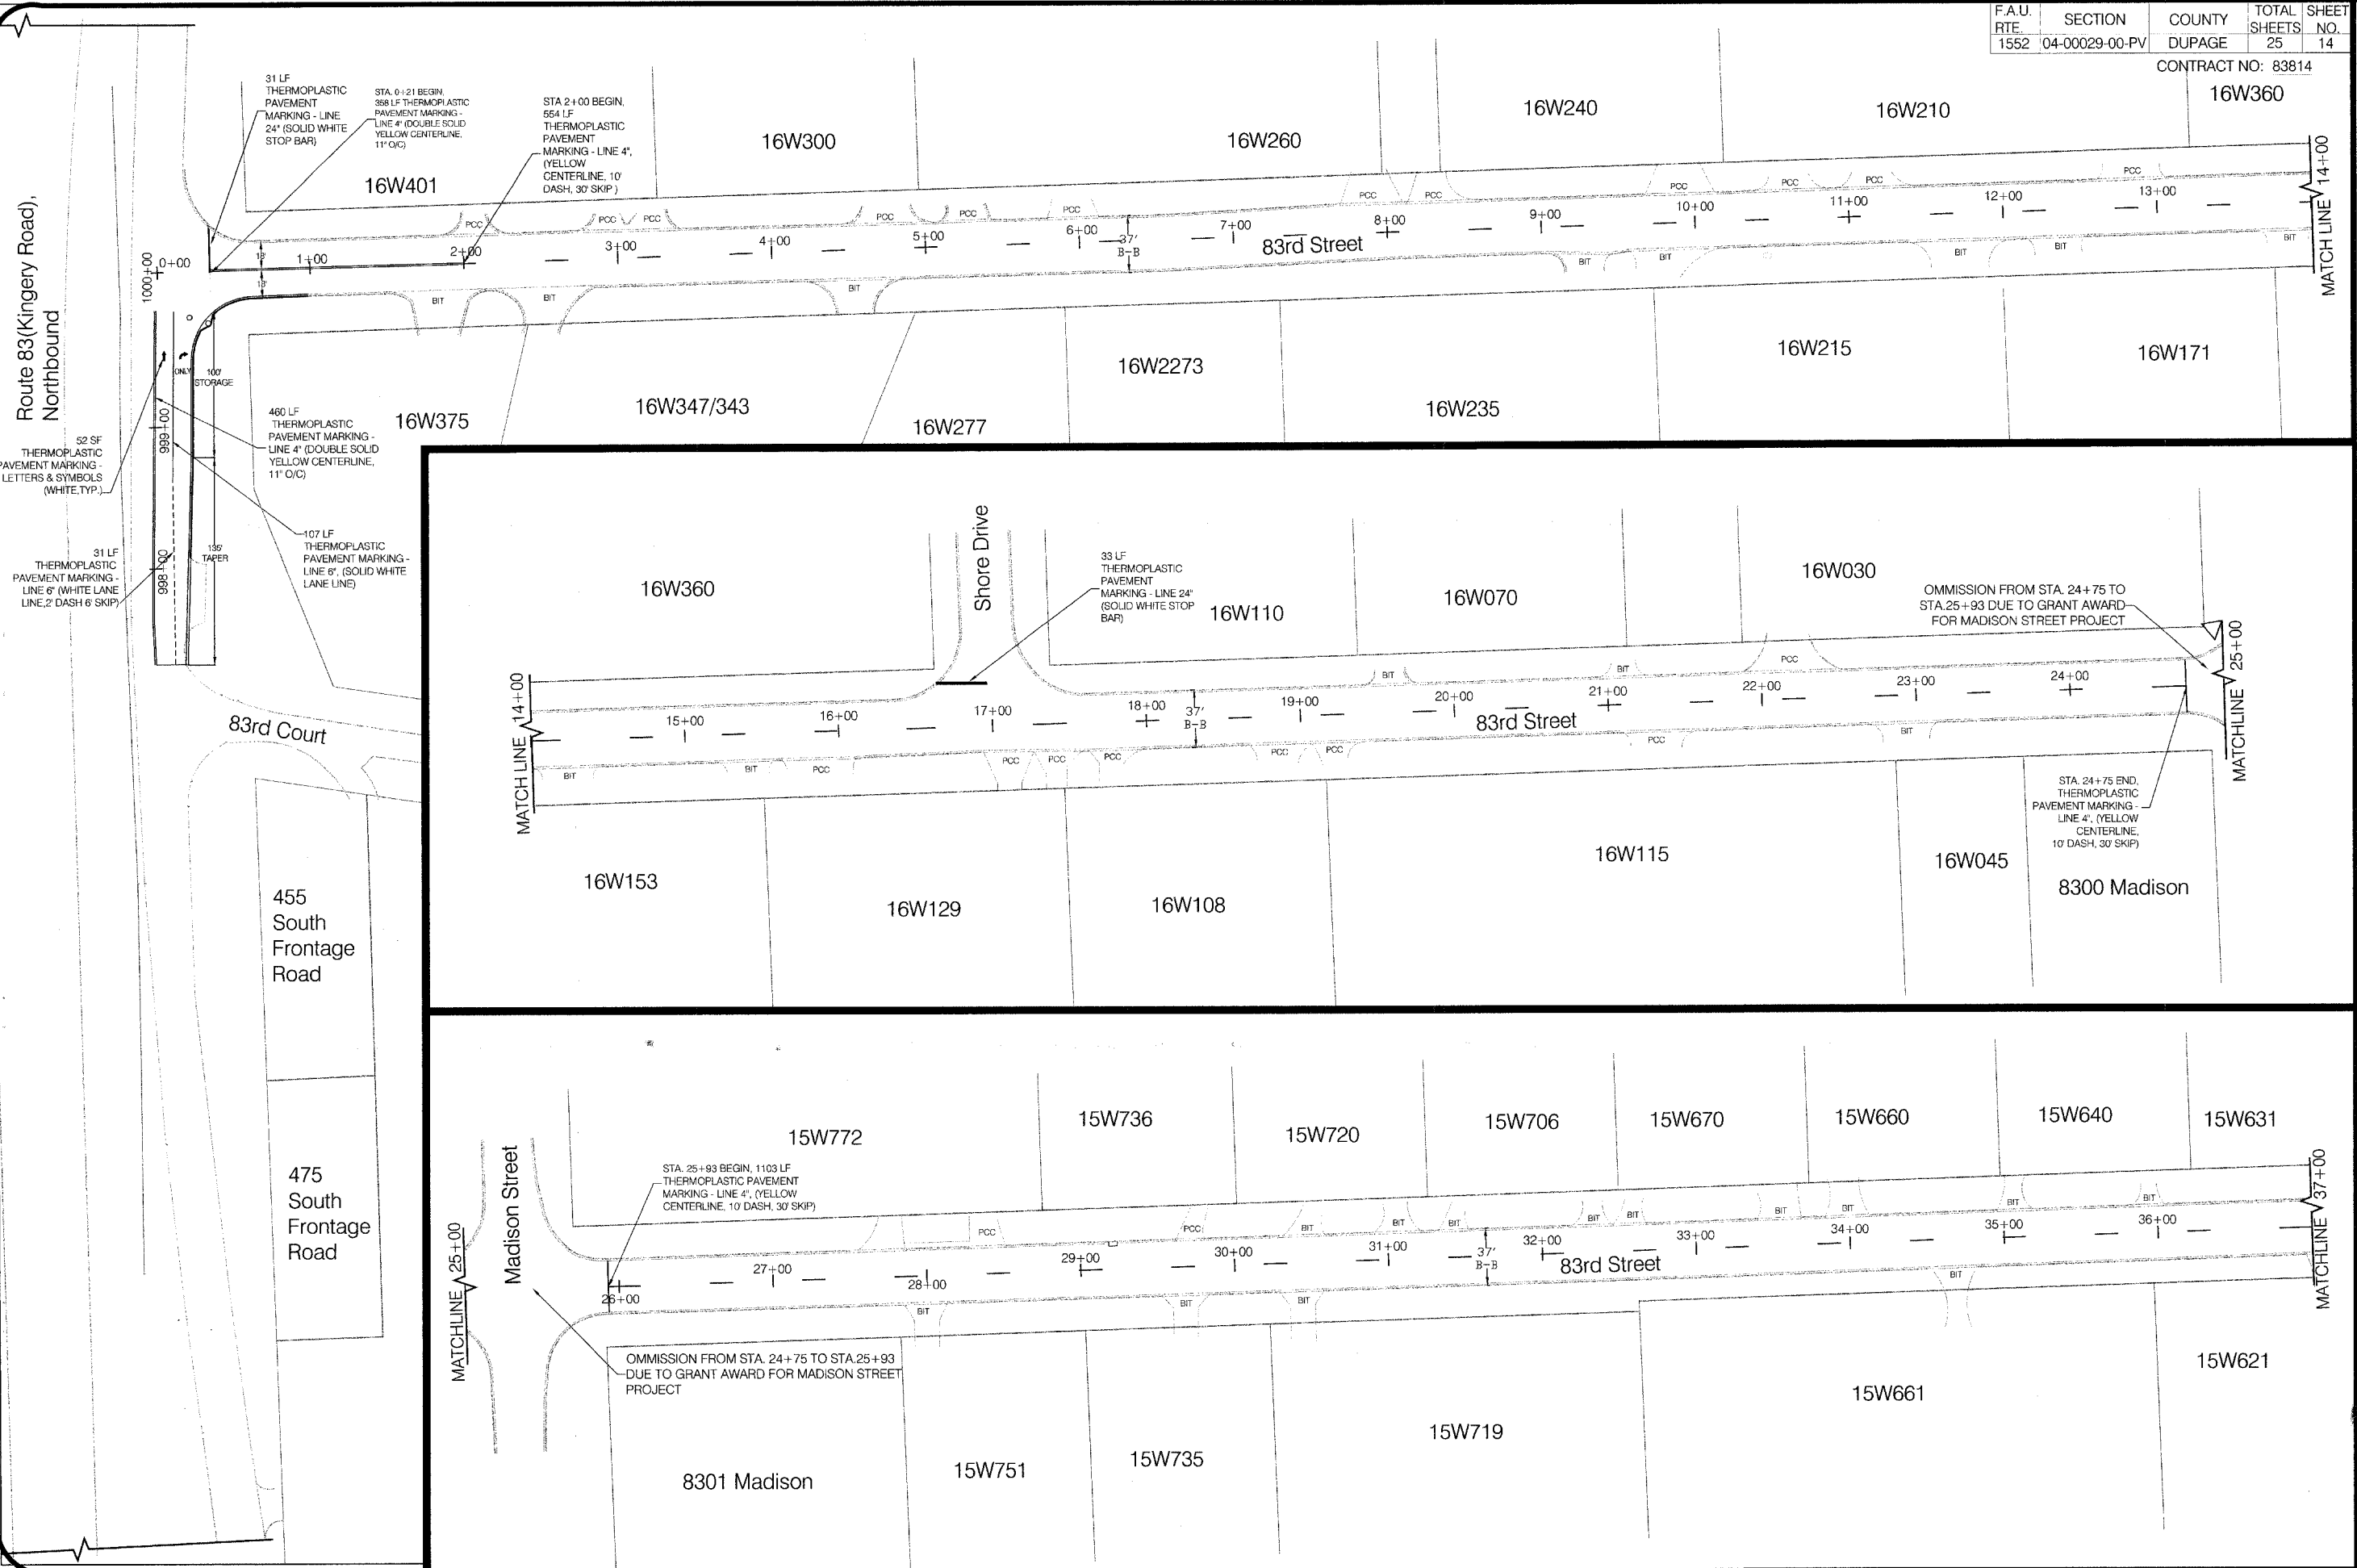

83rd Street Improvements
 STA. 0+00 THRU STA. 37+00
 PAVEMENT MARKING PLAN

Section No./TIP No.: 04-00-02-900PV08-04-0020
 Scale: 1" = 50'
 Date: JULY, 2005
 Sheet No.: 14 of 25

Plan Revisions

Date:	Comments:

Village of Burr Ridge, IL
 Engineering Department
 451 Commerce St.
 Burr Ridge, IL 60527
 Phone: (630) 323-4733
 FAX: (630) 323-4798

