


F.A.P. R.T.E.	SECTION	COUNTY	TOTAL SHEETS	SHEET NO
T.R. 205	03-0123-00-BR	SHELBY	13	11
STA. 16+00	TO STA. 17+50			
ROAD DIST. ILLINOIS	ASH GROVE			
CONTRACT NO. 91335				

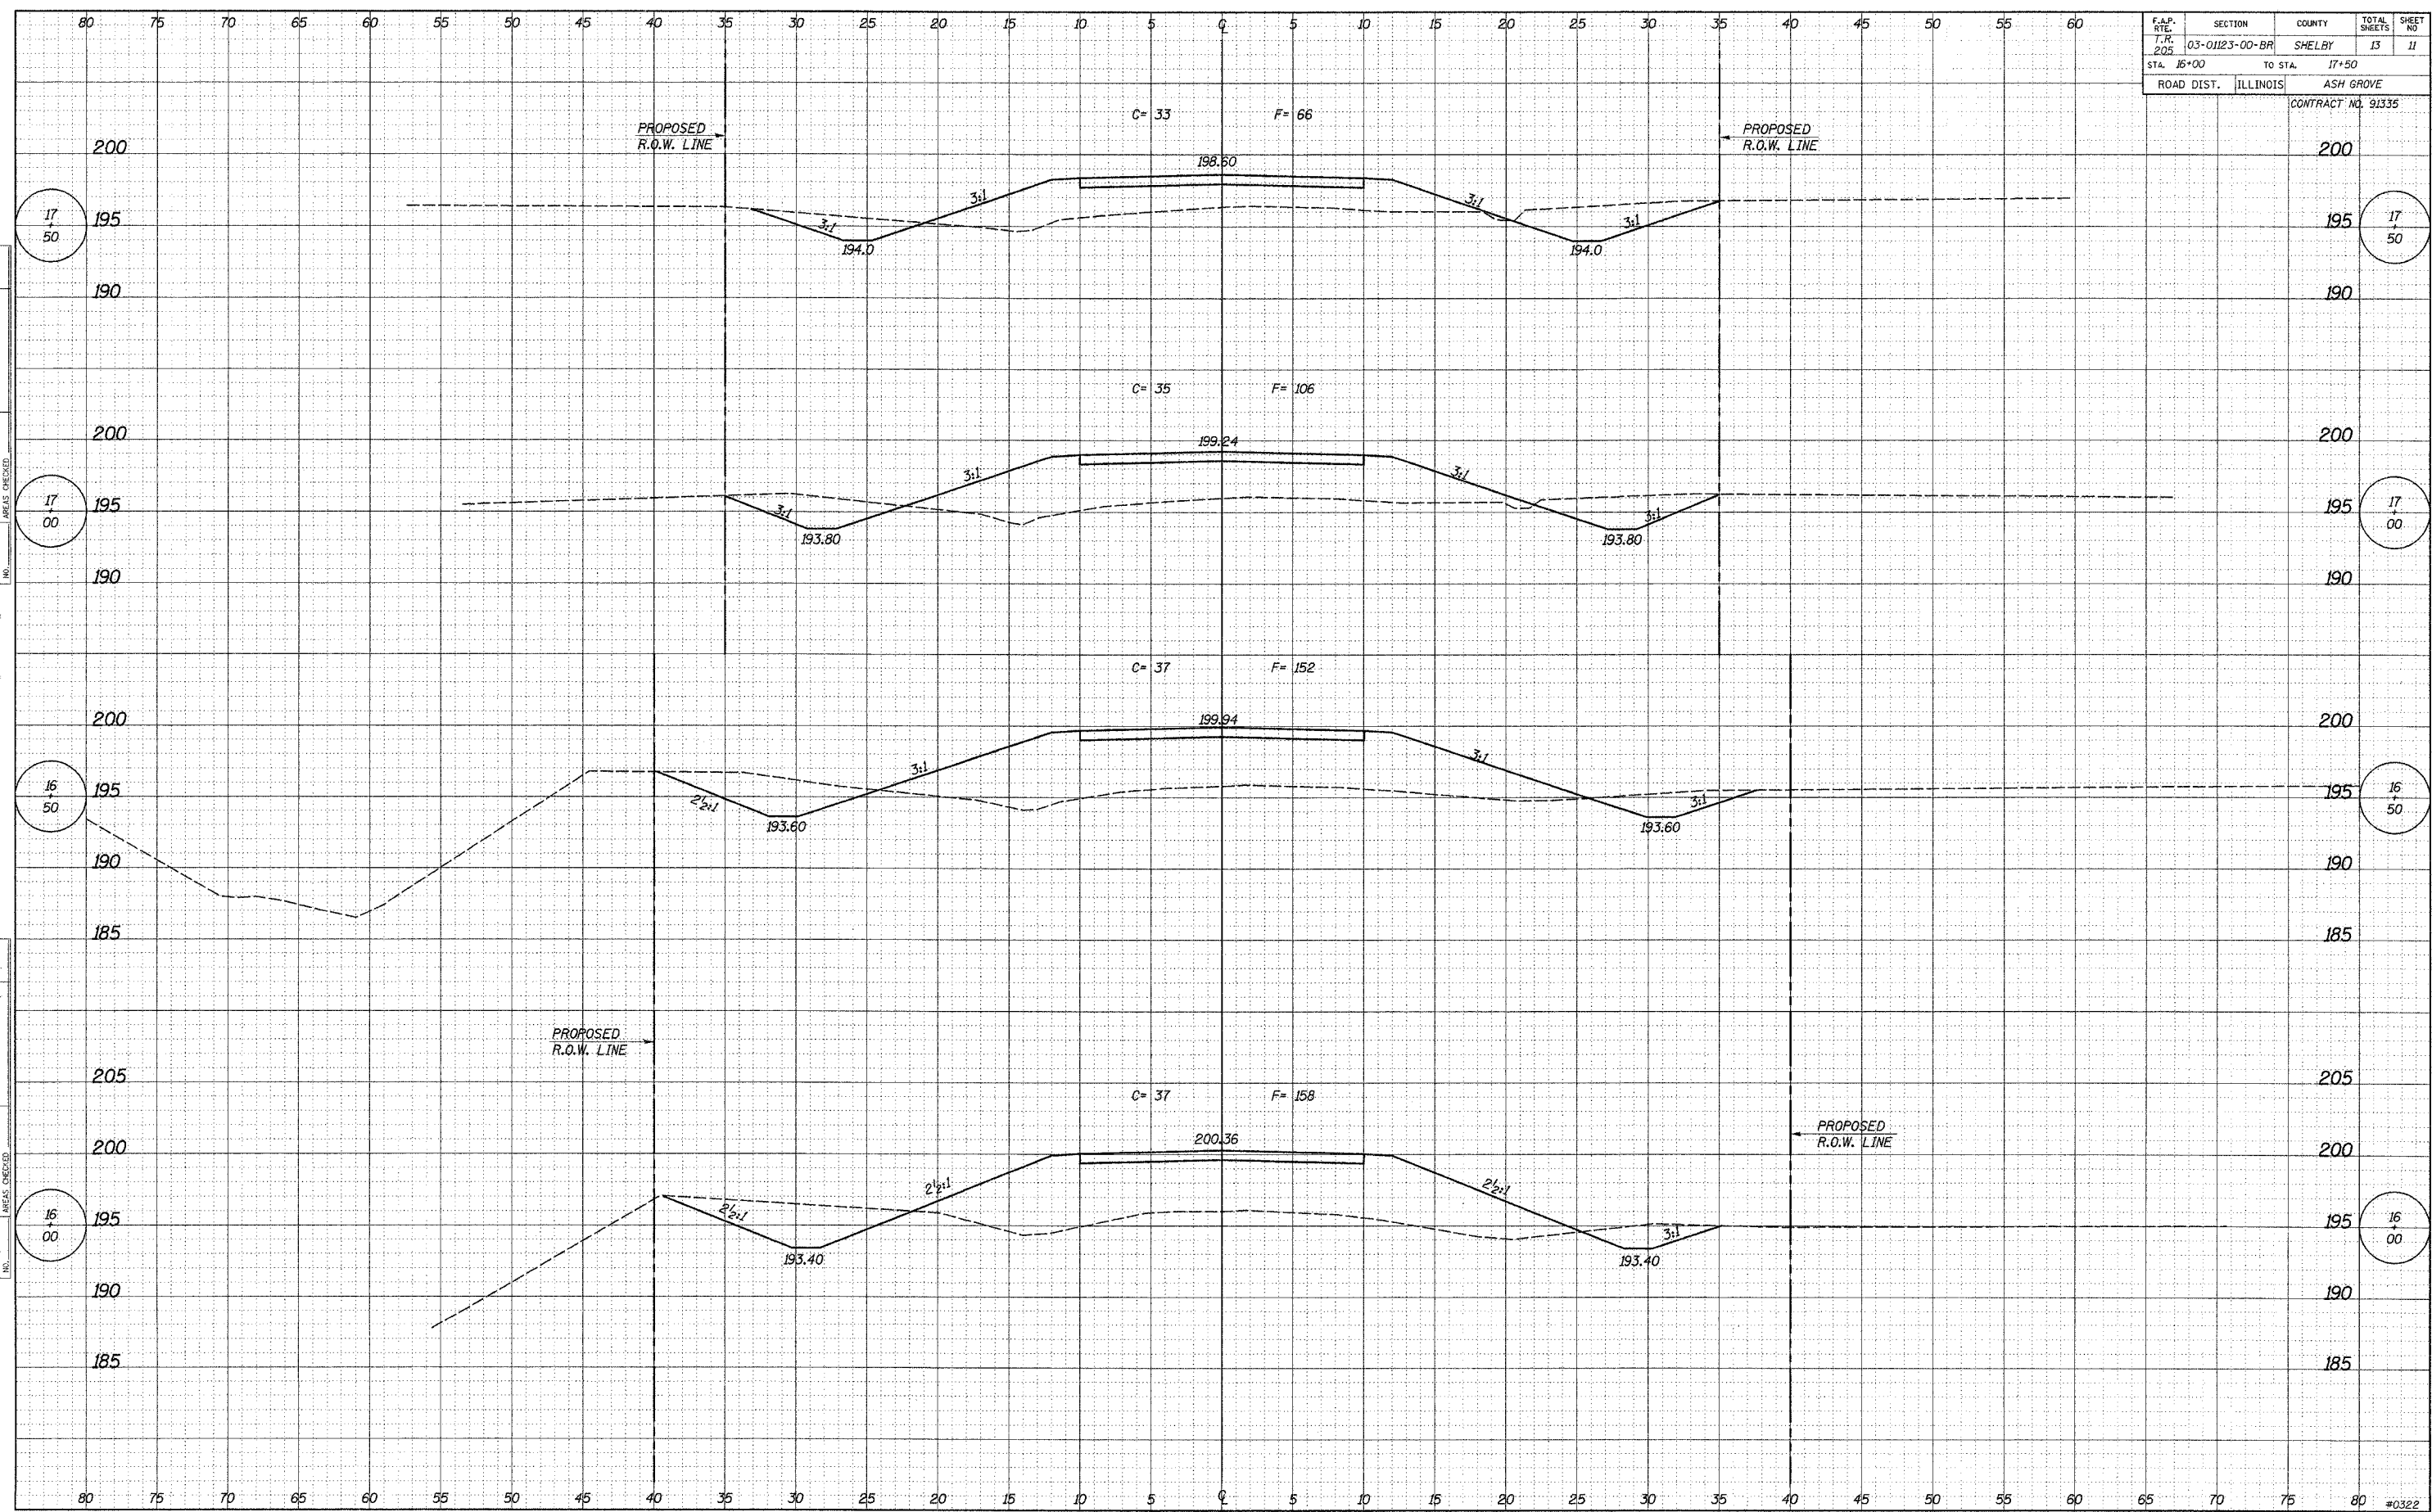

FINAL SURVEY CHECKED BY DATE  
 SURVEY PLOTTED BY DATE  
 NOTE BOOK TEMPLATE NO. DATE  
 AREAS CHECKED BY DATE

ORIGINAL SURVEY CHECKED BY DATE  
 SURVEY PLOTTED BY DATE  
 NOTE BOOK TEMPLATE NO. DATE  
 AREAS CHECKED BY DATE