


F.A.P. RATE	SECTION	COUNTY	TOTAL SHEETS	SHEET NO
T.R. 205	03-0123-00-BR	SHELBY	13	12
STA. 17+86	TO STA. 19+50			
ROAD DIST.	ILLINOIS	ASH GROVE		
CONTRACT NO. 91335				

C = 0 F = 0 AHEAD  
C = 14 F = 0 BACK

19  
60

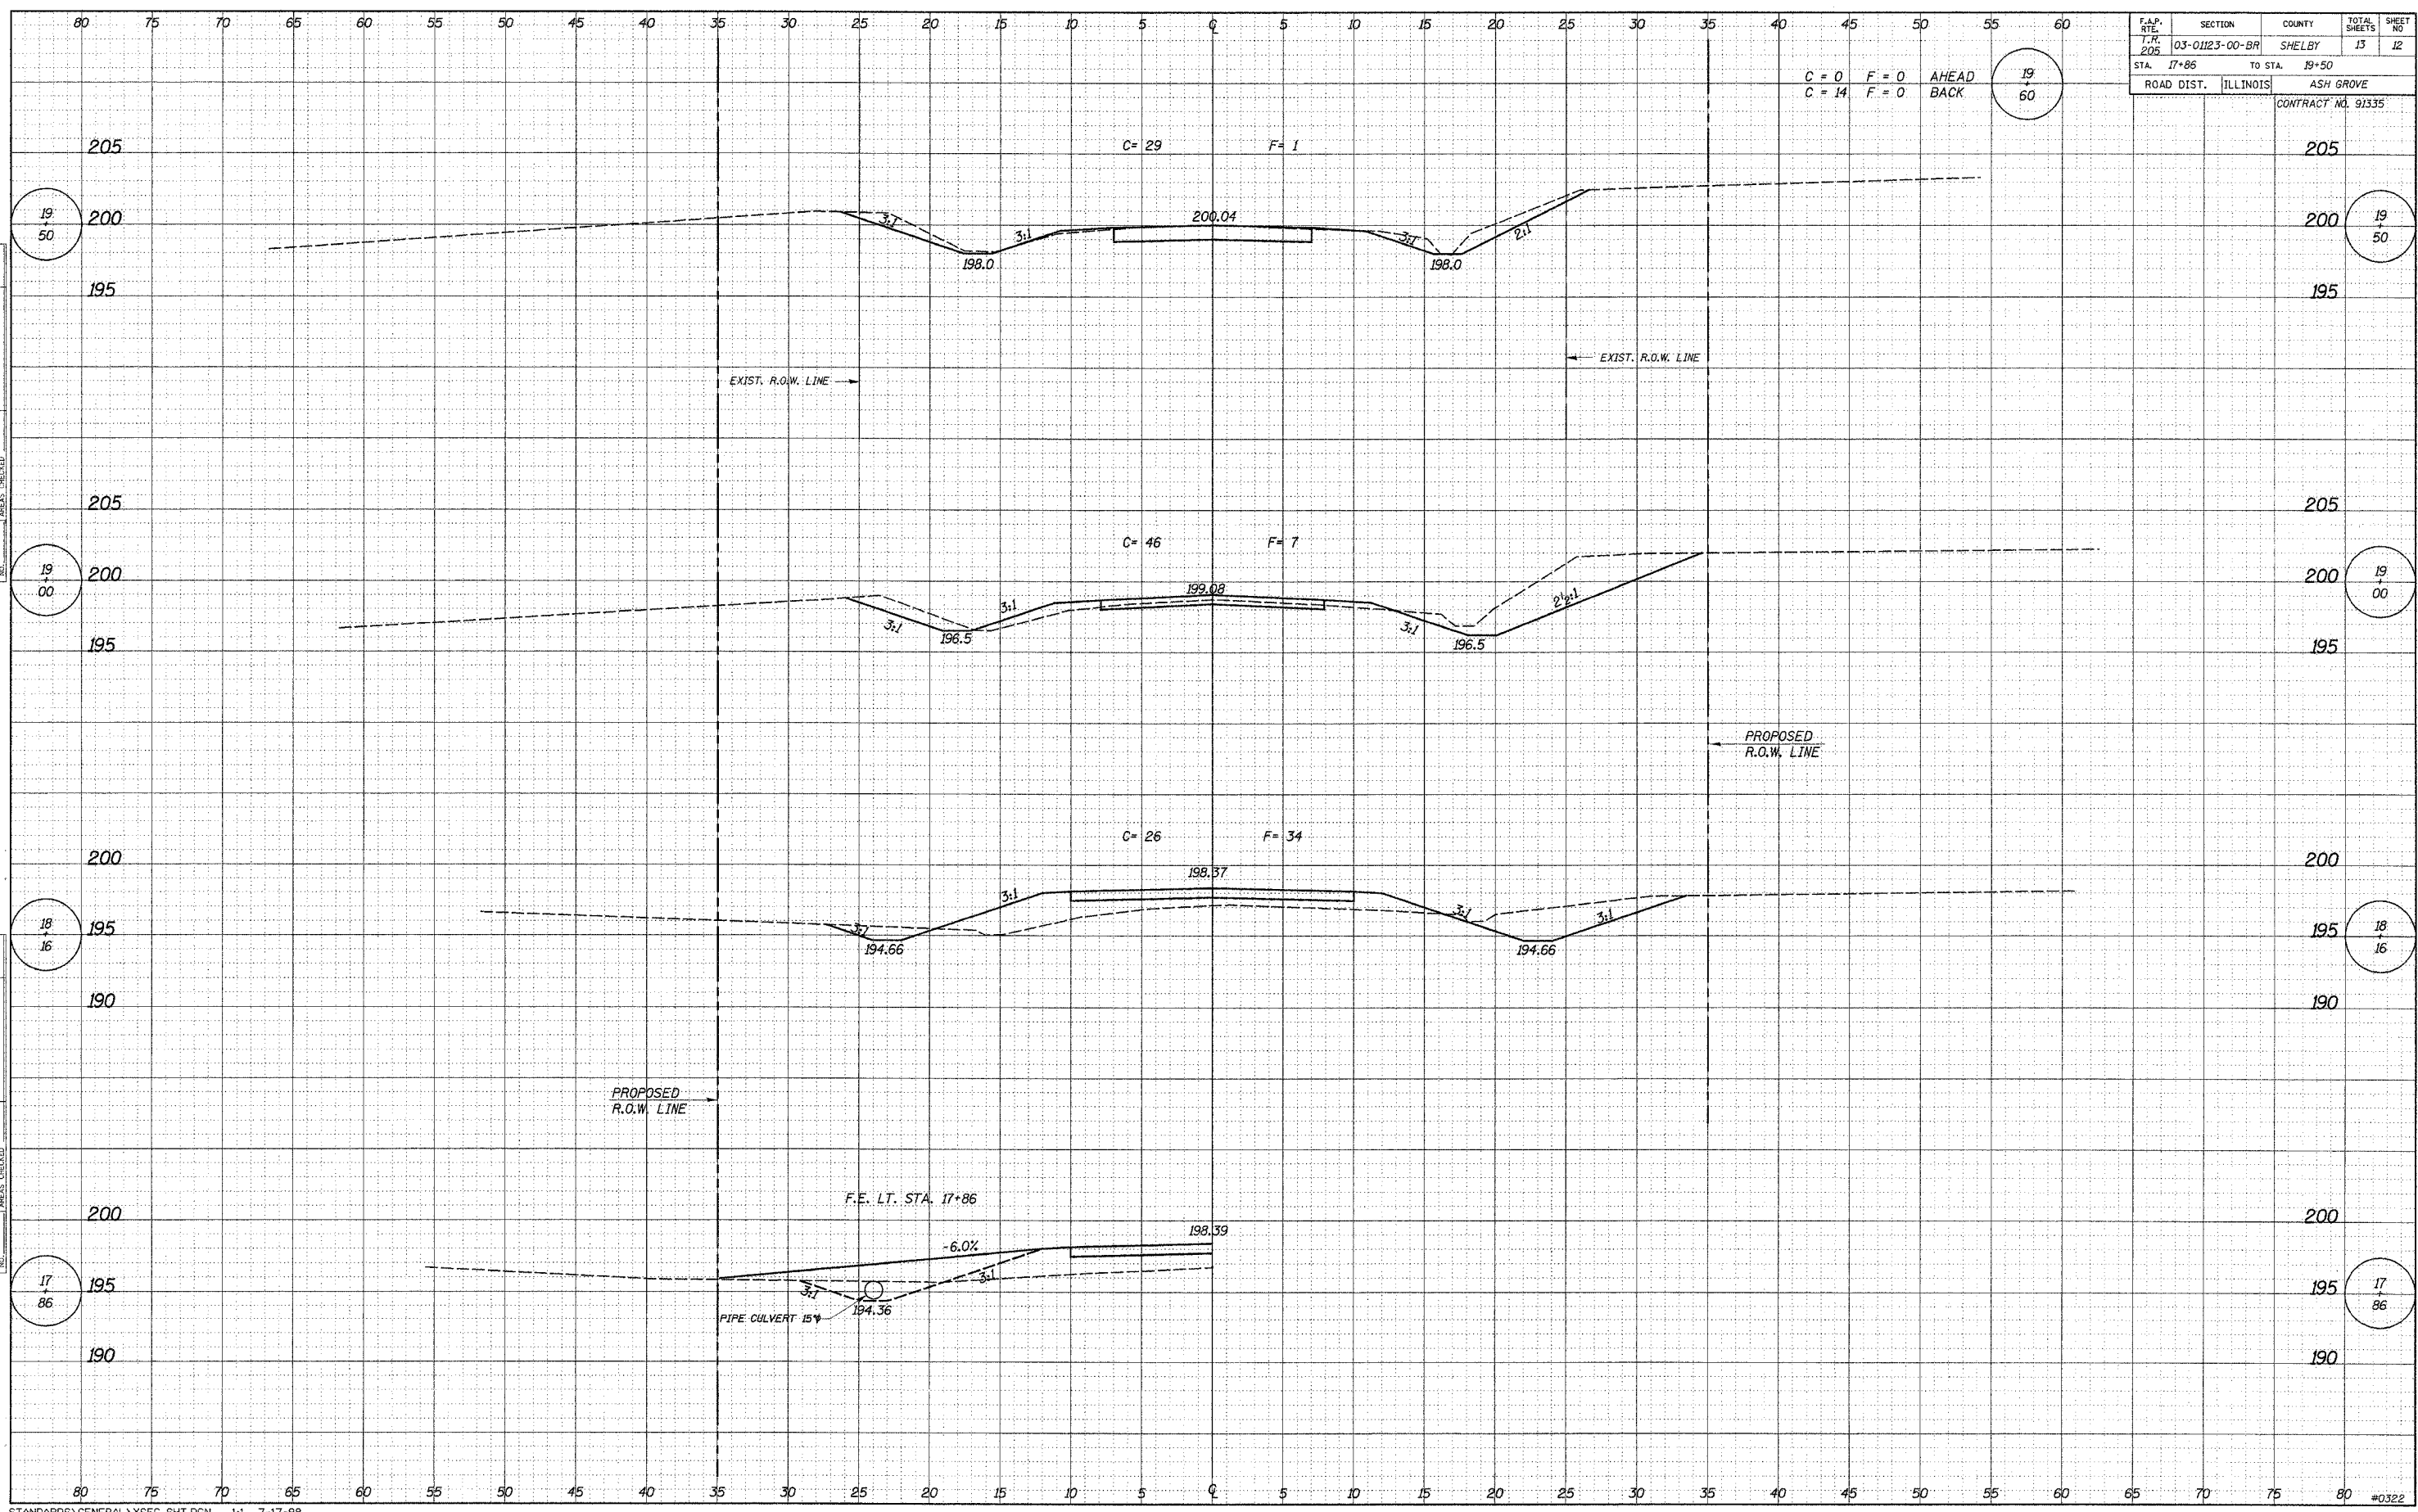

DATE  
BY  
FINL SURVEYED  
SHEET PLOTTED  
NOTE BOOK TEMPLATE  
AREAS CHECKED

DATE  
BY  
ORIGINAL SURVEYED  
SHEET PLOTTED  
NOTE BOOK TEMPLATE  
AREAS CHECKED