


FINAL SURVEY PLOTTED
 SURVEYED PLOTTED
 NOTE BOOK TEMPLATE
 AREAS CHECKED

ORIGINAL SURVEY PLOTTED
 SURVEYED PLOTTED
 NOTE BOOK TEMPLATE
 AREAS CHECKED

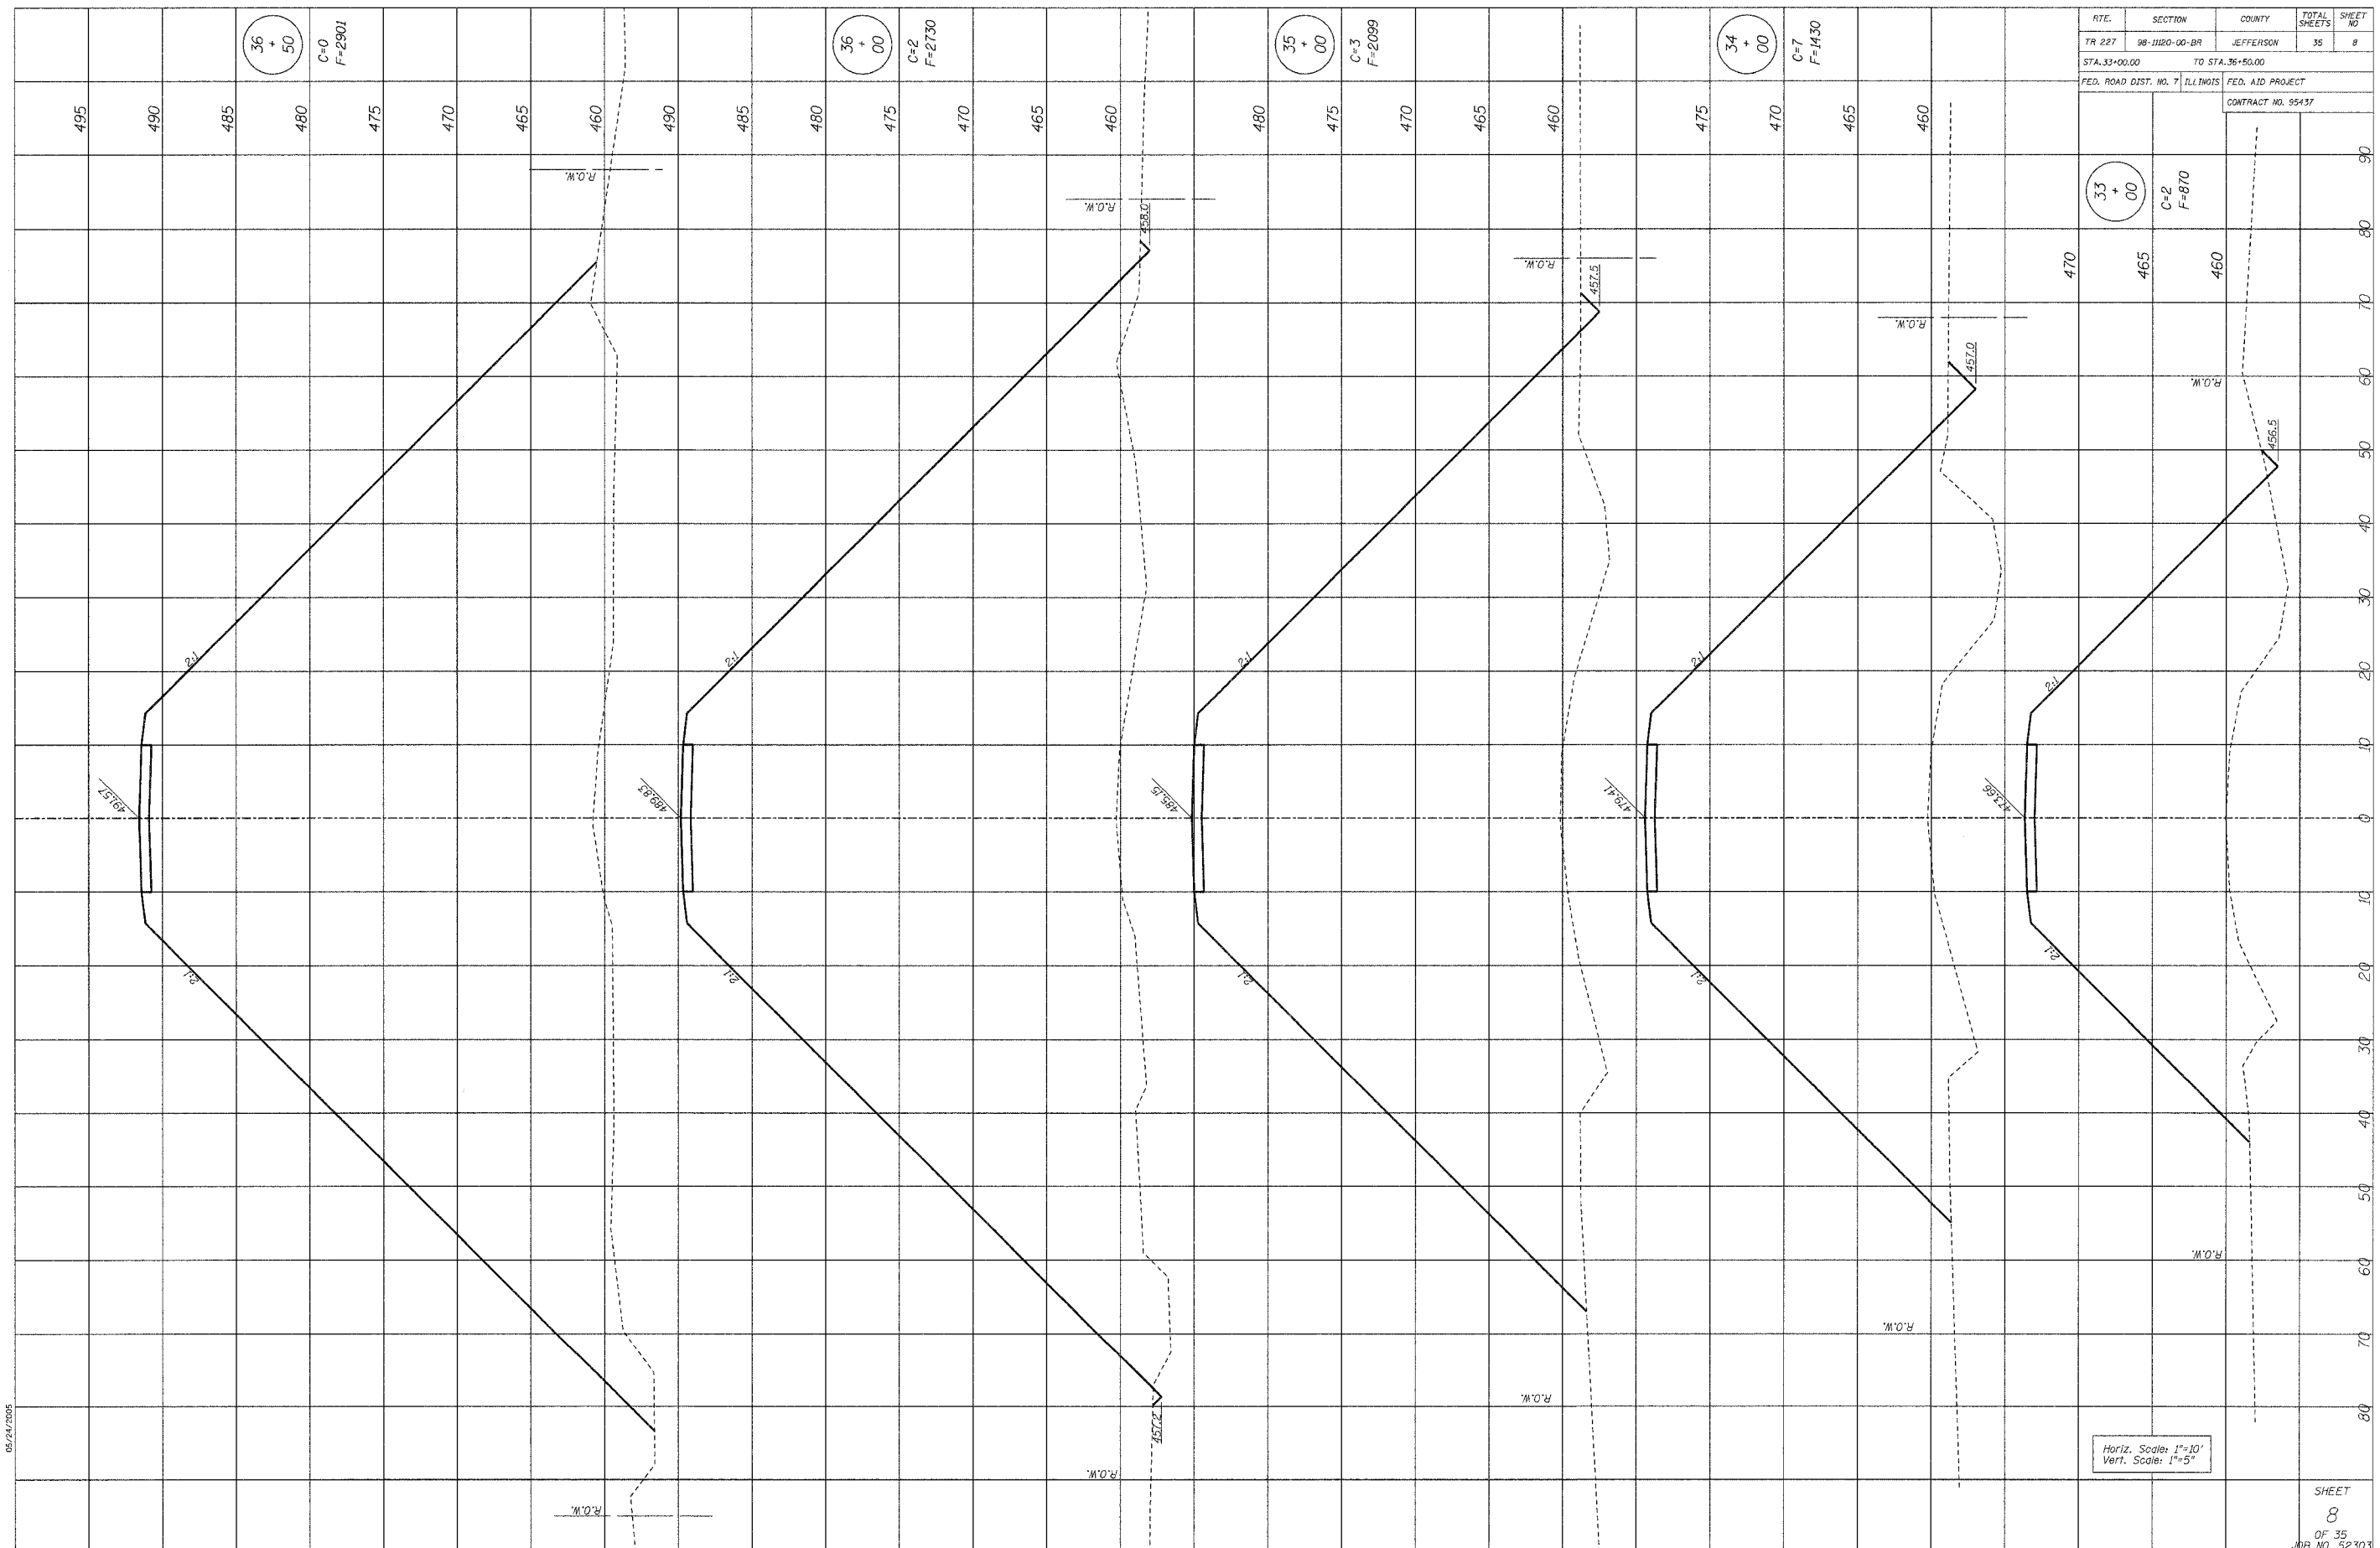

RTE.	SECTION	COUNTY	TOTAL SHEETS	SHEET NO.
TR 227	98-11120-00-BR	JEFFERSON	35	8
STA. 33+00.00 TO STA. 36+50.00		FED. ROAD DIST. NO. 7 ILLINOIS FED. AID PROJECT		
CONTRACT NO. 55437				

33 + 00
 C=2
 F=870

Horiz. Scale: 1"=10'
 Vert. Scale: 1"=5'

SHEET
 8
 OF 35
 JOB NO. 52303