

FINAL SURVEY PLOTTED TEMPLATE AREAS CHECKED


BY: _____ DATE: _____

NO. _____

ORIGINAL SURVEY PLOTTED TEMPLATE AREAS CHECKED

BY: _____ DATE: _____

NO. _____

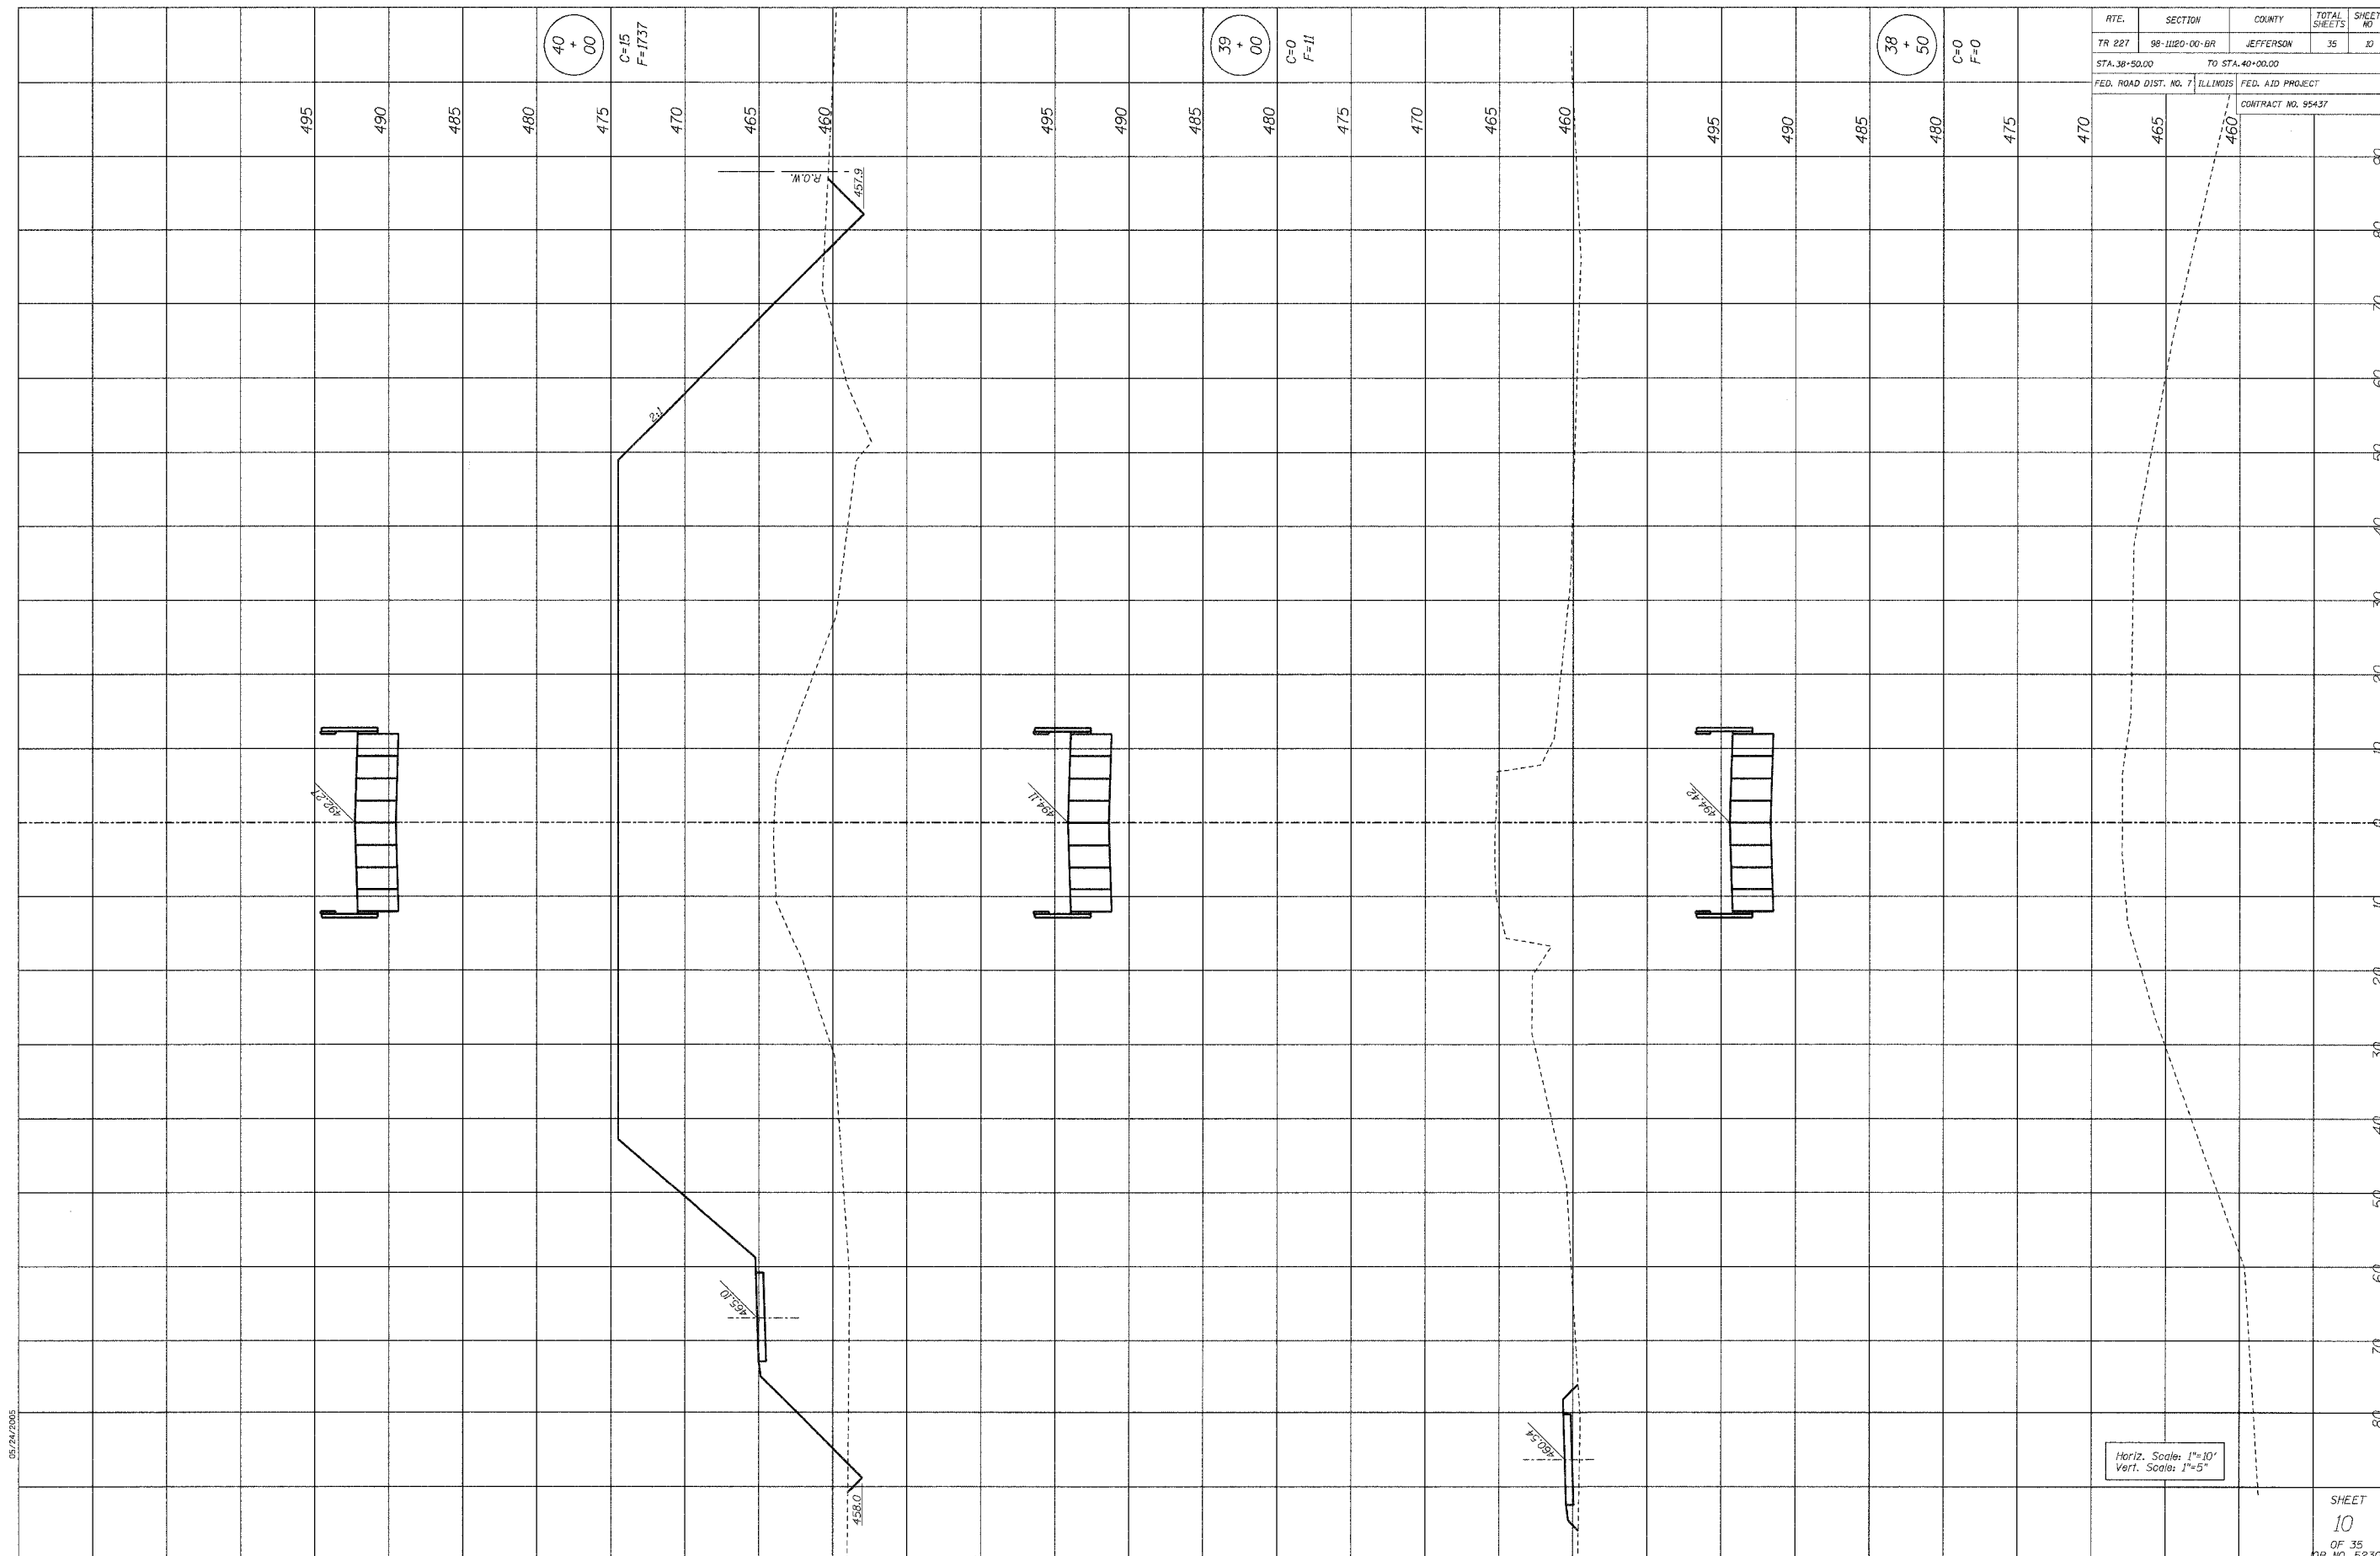

RTE.	SECTION	COUNTY	TOTAL SHEETS	SHEET NO.
TR 227	98-11120-00-BR	JEFFERSON	35	10
STA. 38+50.00 TO STA. 40+00.00				
FED. ROAD DIST. NO. 7 ILLINOIS FED. AID PROJECT				
CONTRACT NO. 95437				

Horiz. Scale: 1"=10'
Vert. Scale: 1"=5'

SHEET
10
OF 35
JOB NO. 52303