


FINAL SURVEYED SURVEYED  
 SHEET PLOTTED  
 NOTE BOOK TEMPLATE  
 NO. AREAS CHECKED

ORIGINAL SURVEYED SURVEYED  
 SHEET PLOTTED  
 NOTE BOOK TEMPLATE  
 NO. AREAS CHECKED

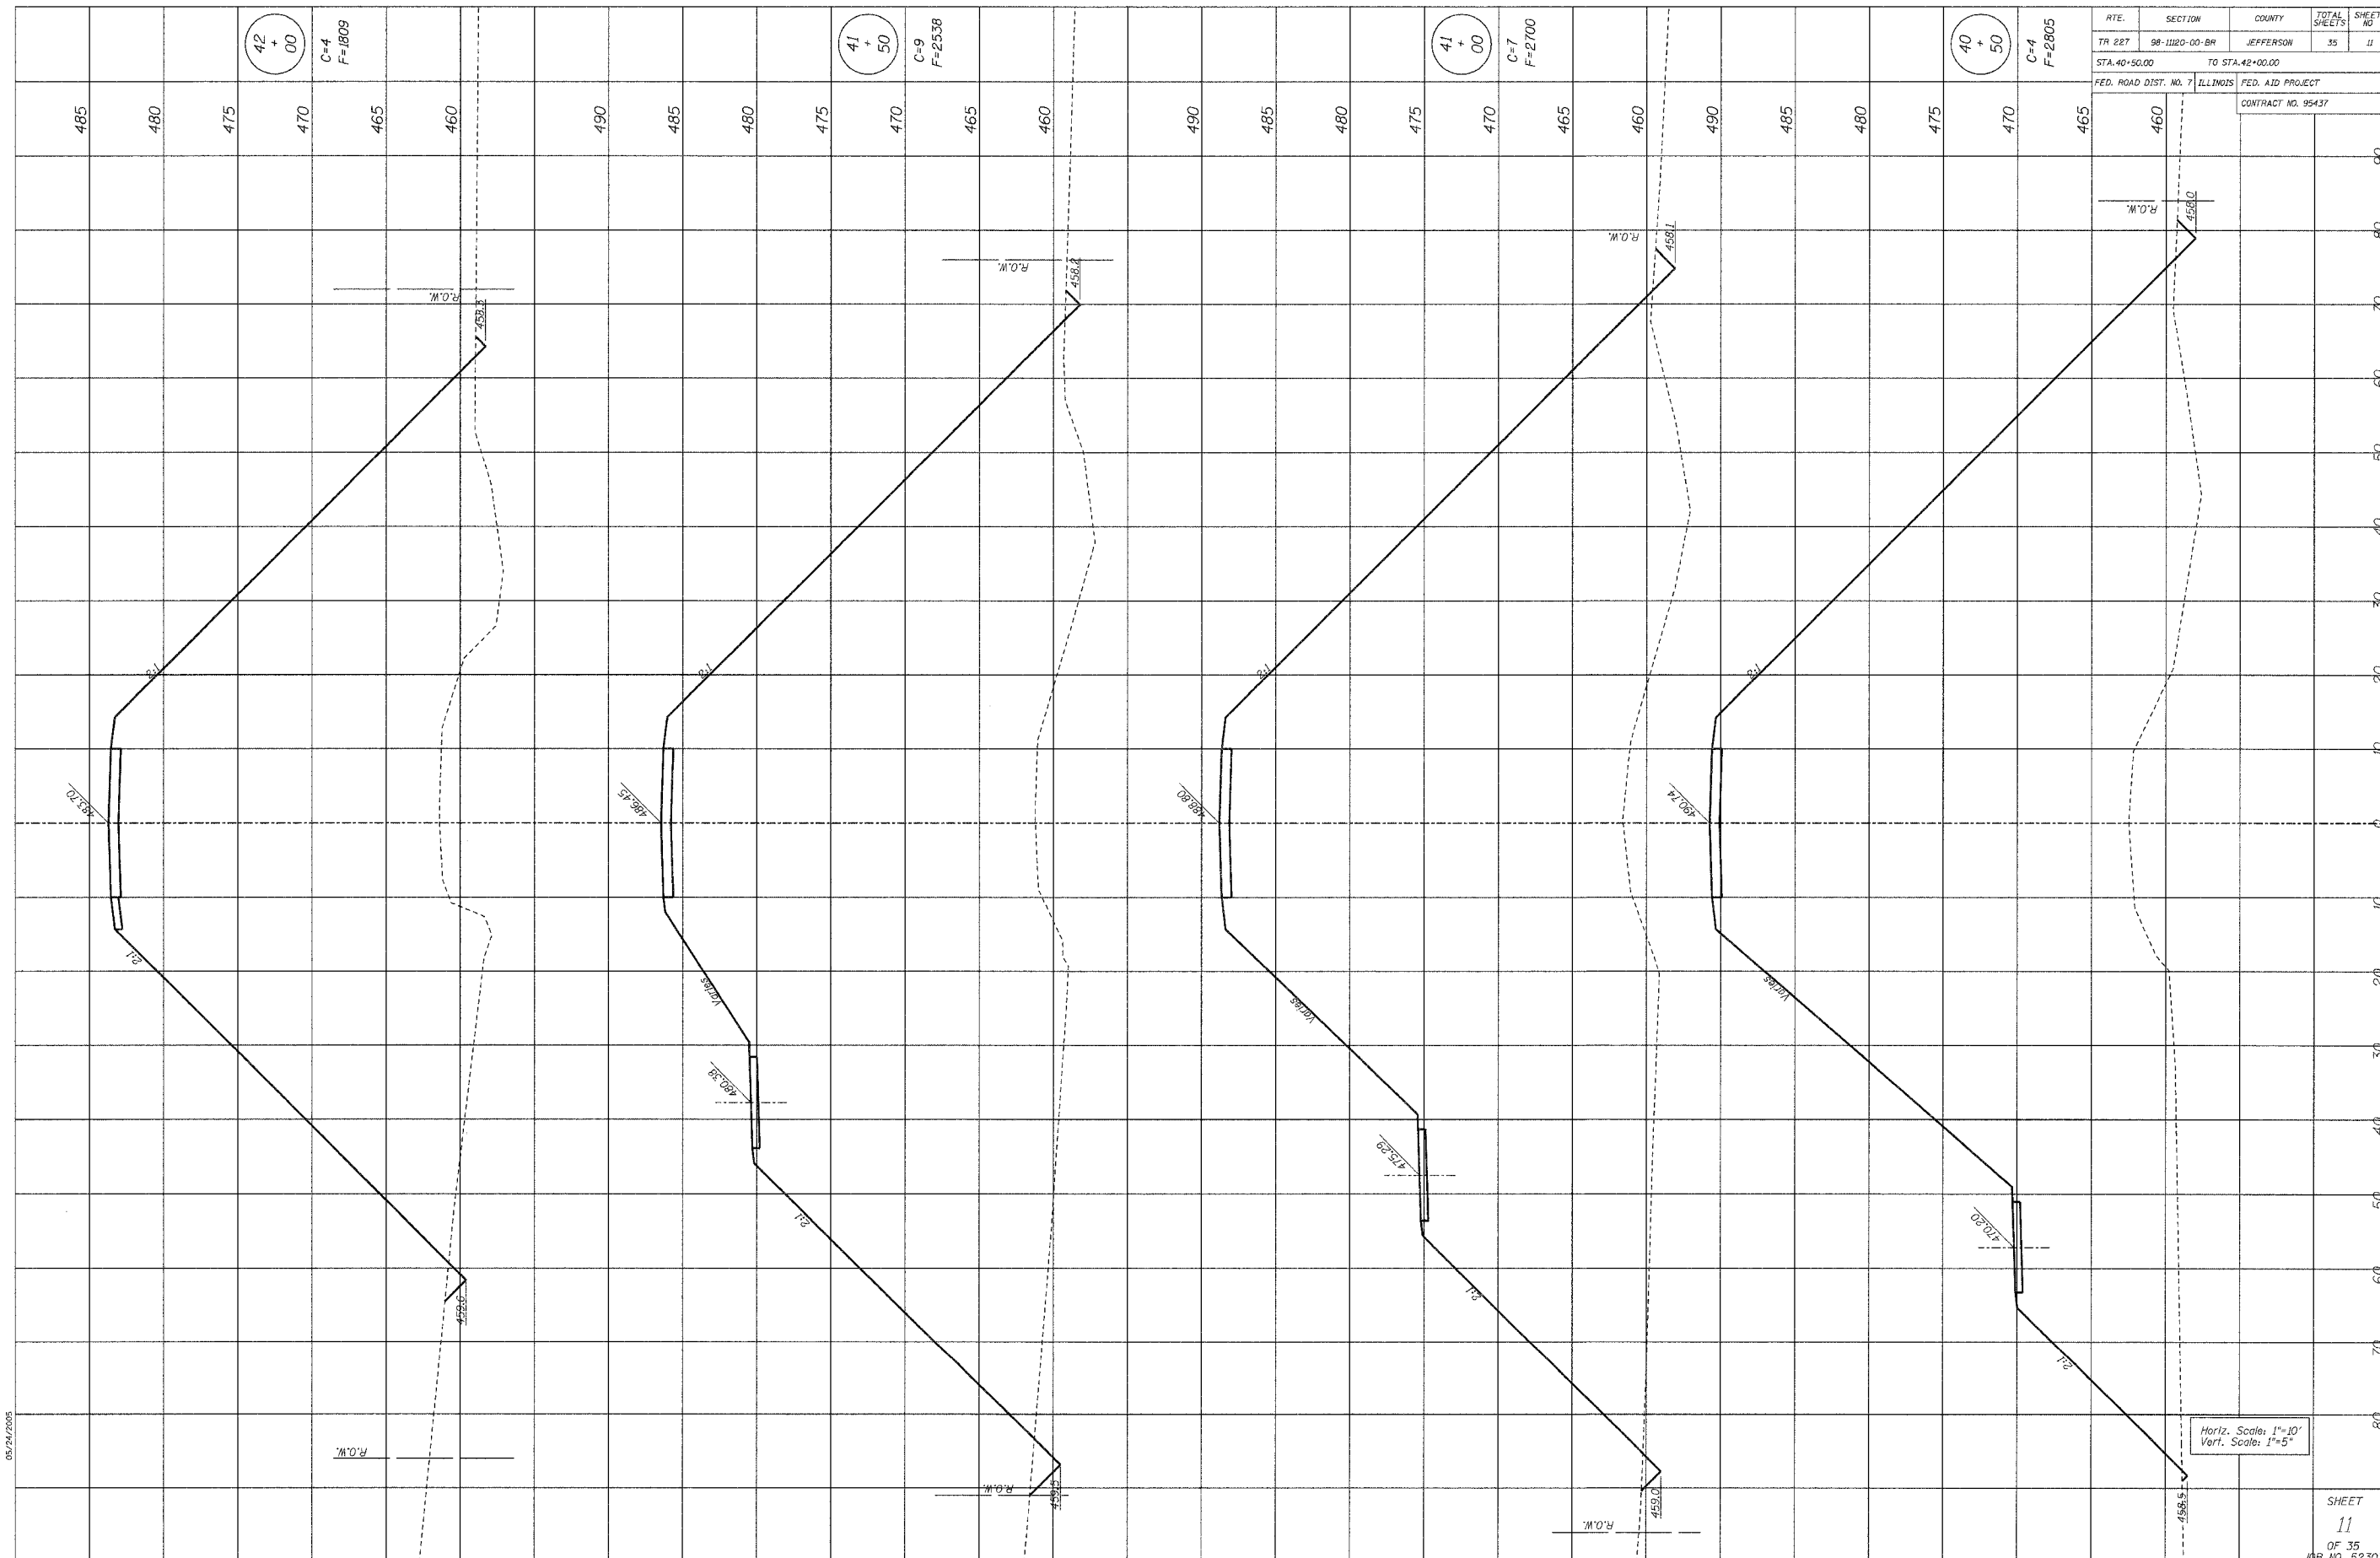

ROUTE	SECTION	COUNTY	TOTAL SHEETS	SHEET NO.
TR 227	98-11120-00-BR	JEFFERSON	35	11
TO STA. 42+00.00				
FED. ROAD DIST. NO. 7 ILLINOIS FED. AID PROJECT				
CONTRACT NO. 95437				

42 + 00  
 C=4  
 F=1809

41 + 50  
 C=9  
 F=2338

41 + 00  
 C=7  
 F=2700

40 + 50  
 C=4  
 F=2805

05/24/2005