


RTE.	SECTION	COUNTY	TOTAL SHEET NO.
TR 227	98-11120-00-BR	JEFFERSON	35
STA. 31+00.00		TO STA. 45+00.00	
FED. ROAD DIST. NO. 7		ILLINOIS FED. AID PROJECT	
CONTRACT NO. 95437			

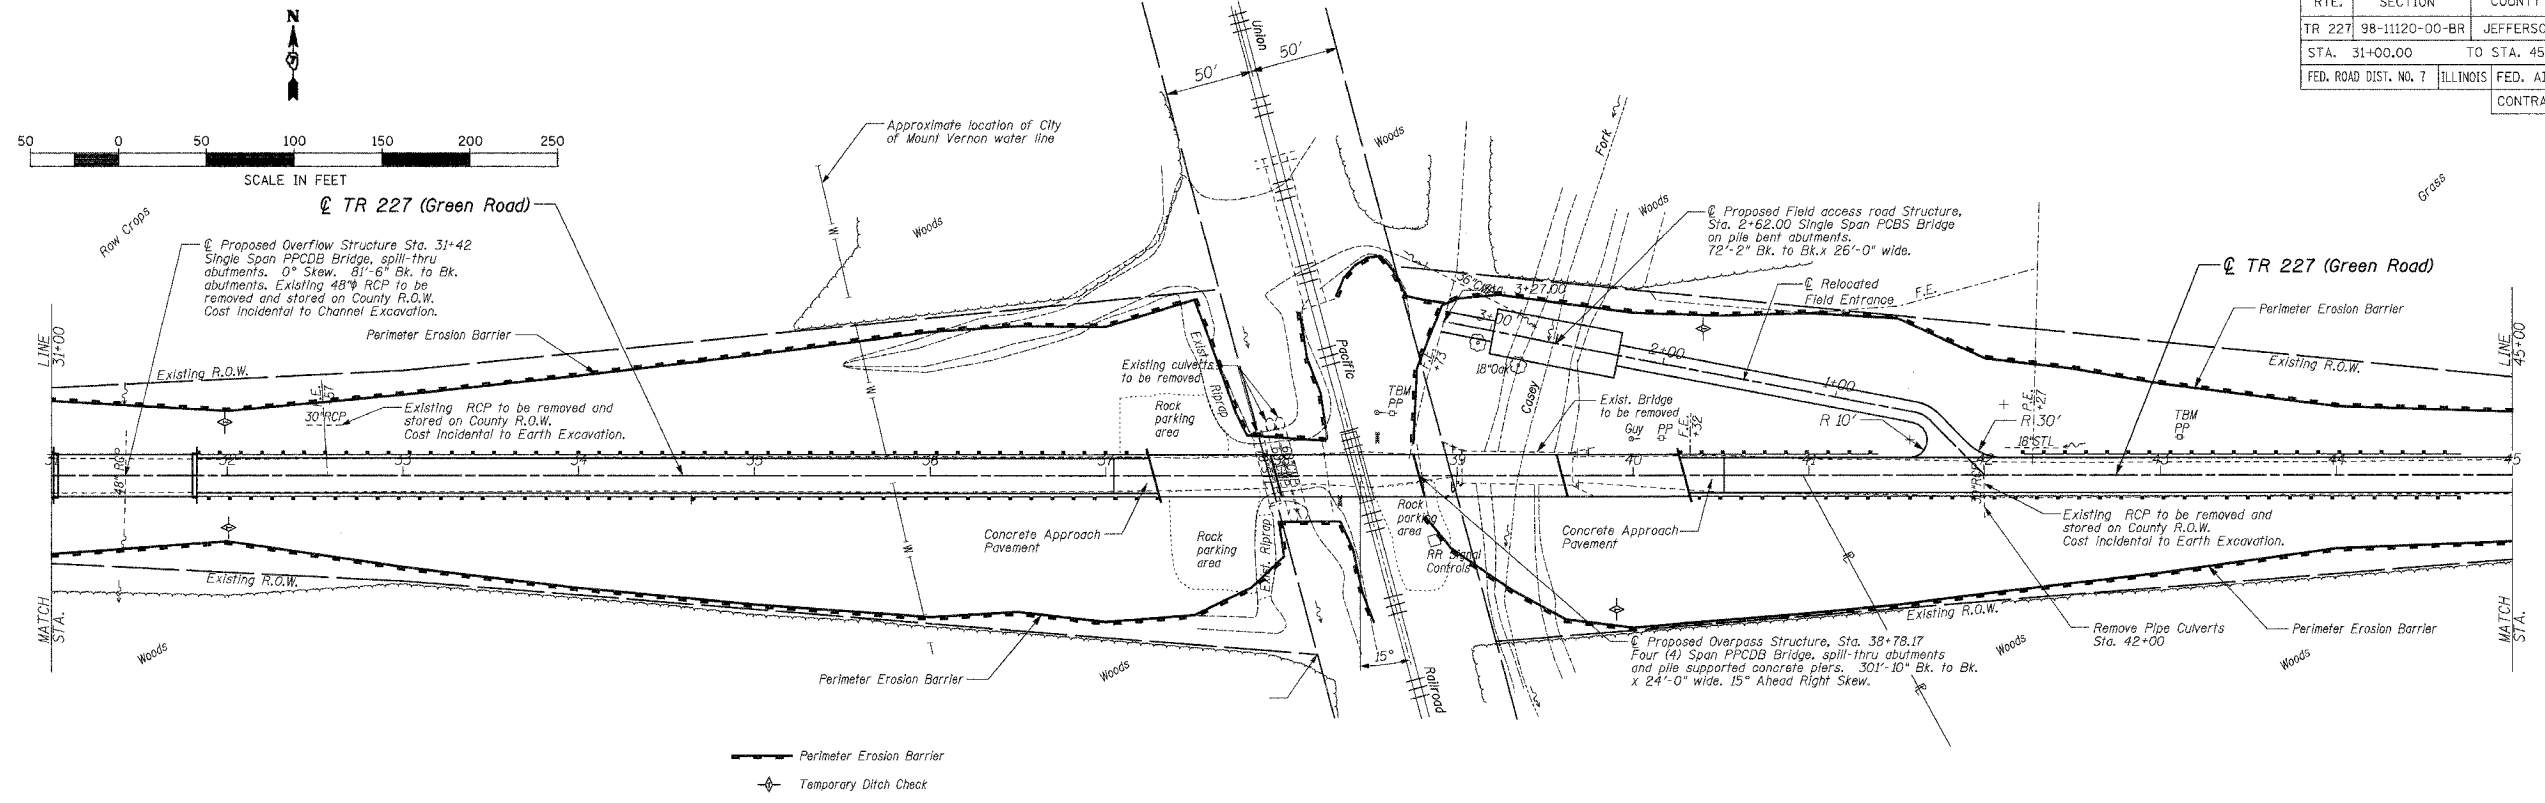

PLAN	DATE	BY
REVISIONS		
NO.		
DESCRIPTION		

PROFILE	DATE	BY
REVISIONS		
NO.		
DESCRIPTION		

