
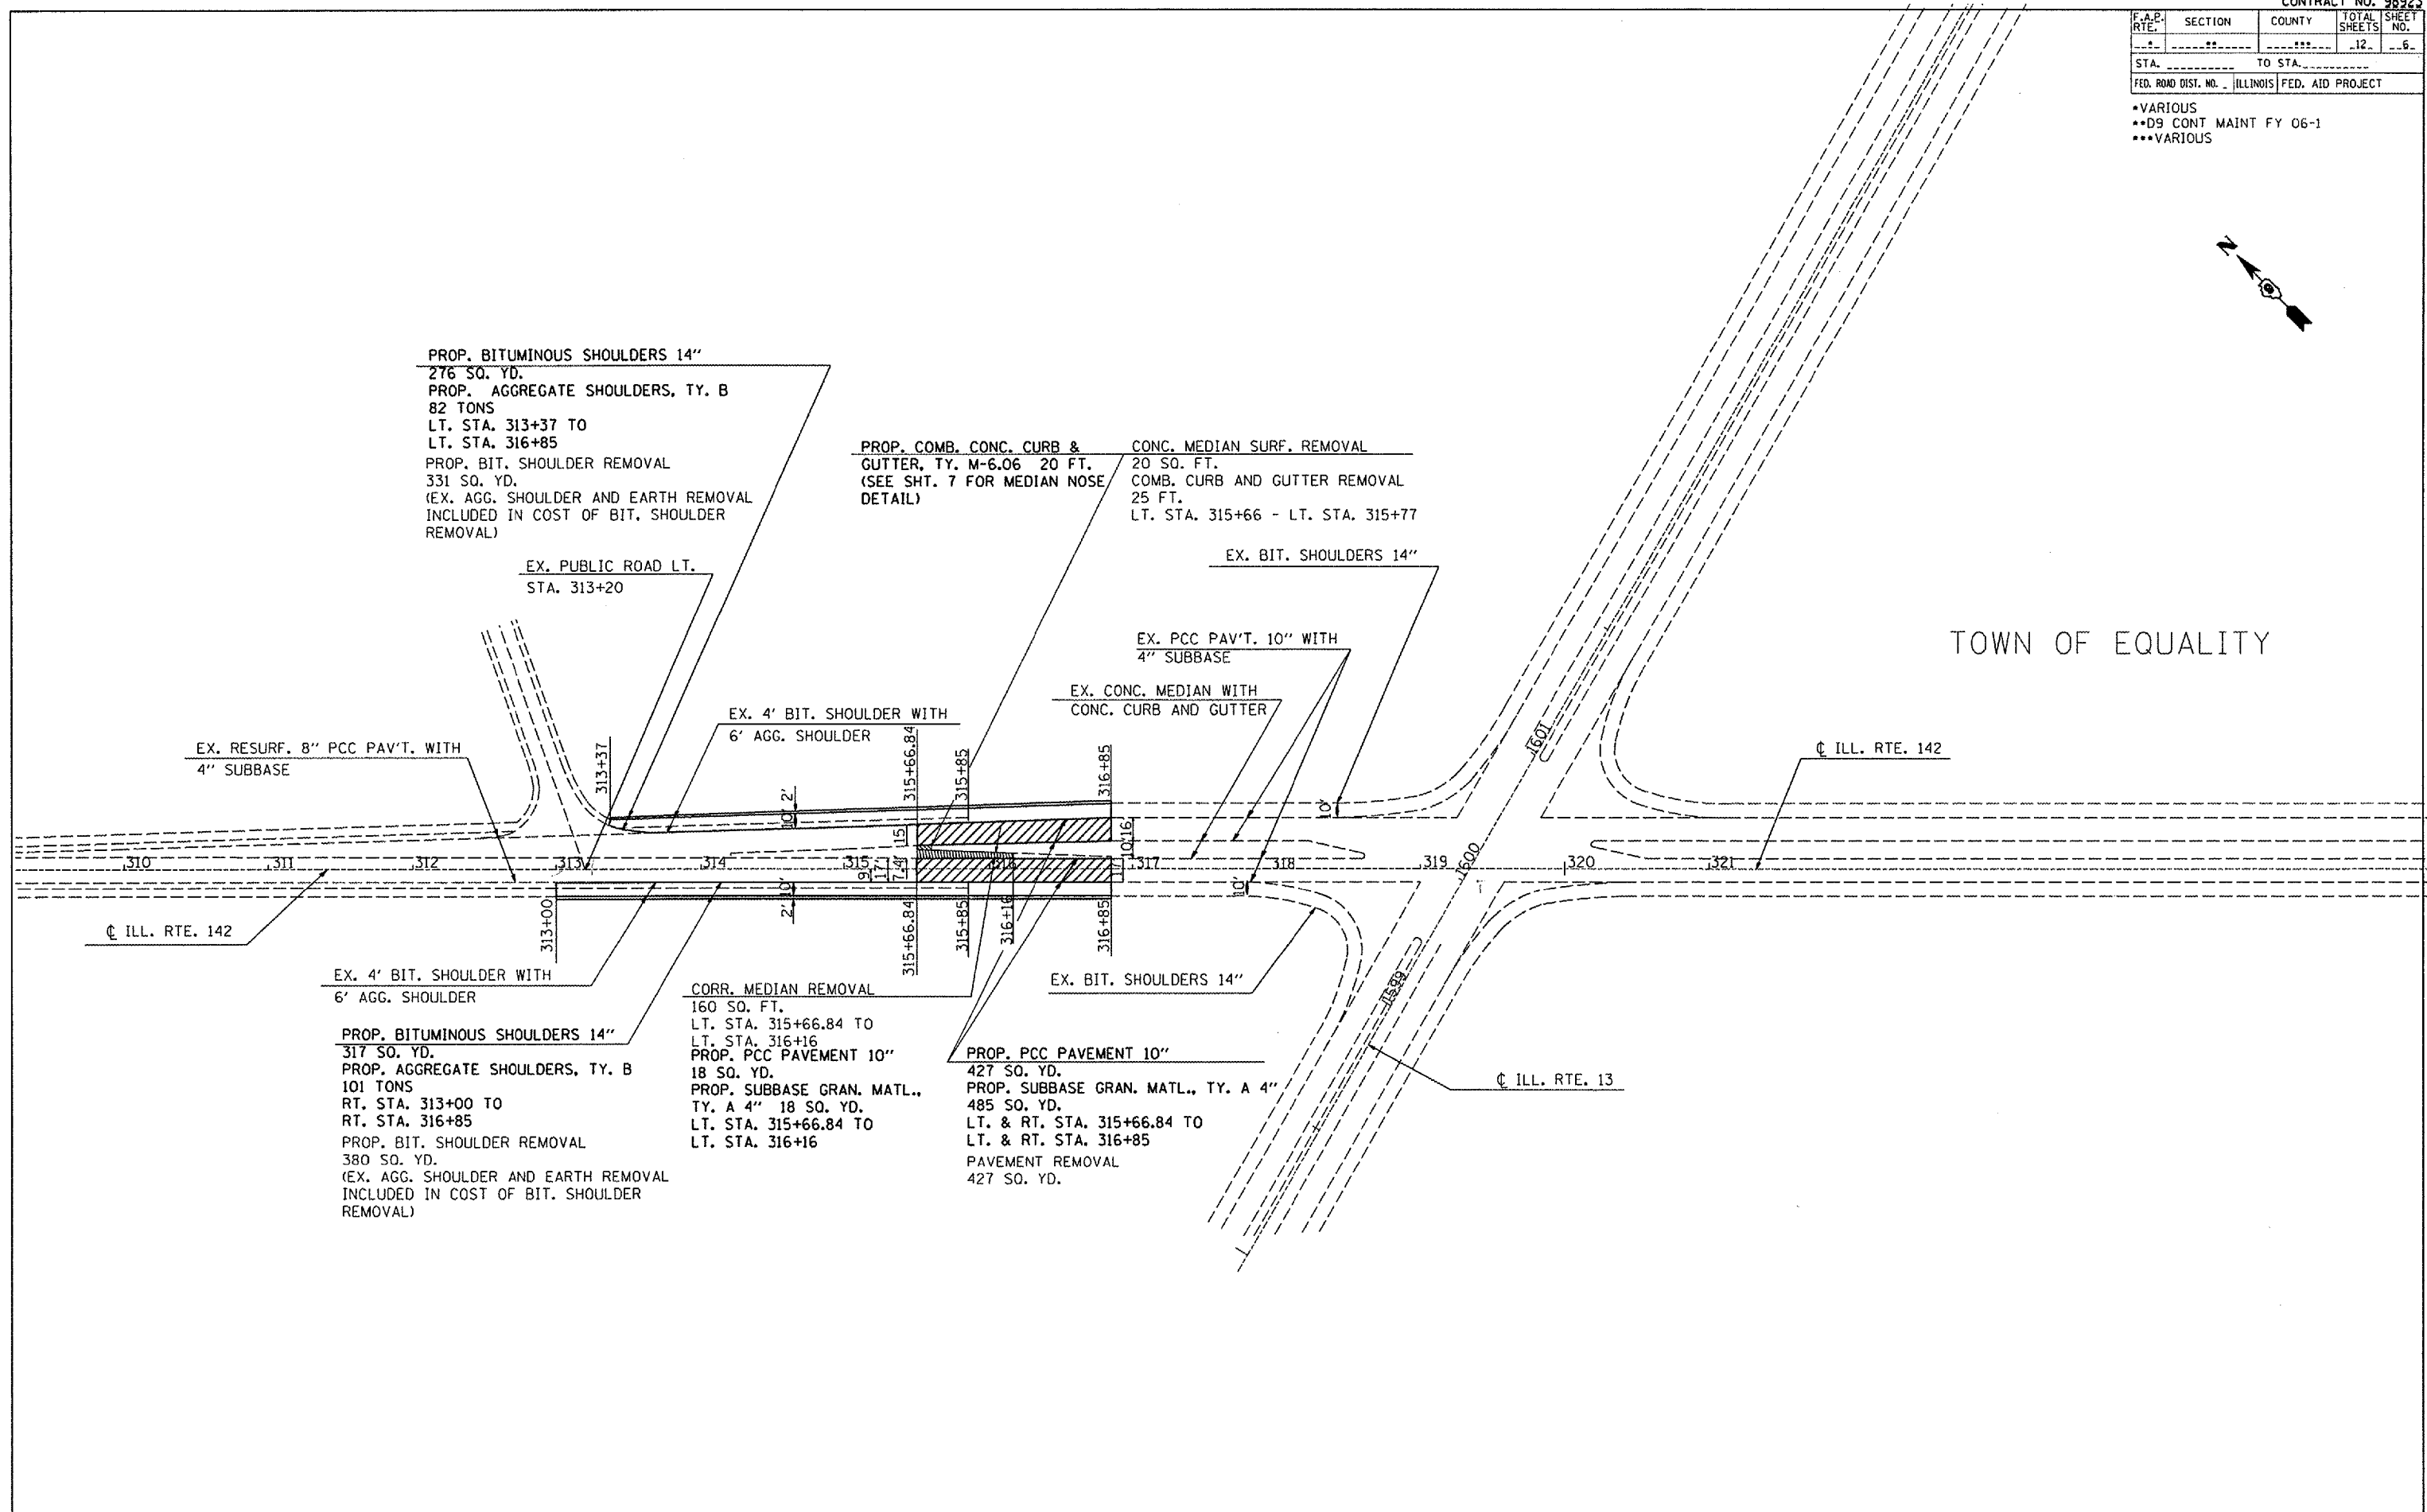


F.A.E. RTE.	SECTION	COUNTY	TOTAL SHEETS	SHEET NO.
...	12	6
STA. _____ TO STA. _____		FED. ROAD DIST. NO. ILLINOIS FED. AID PROJECT		

- VARIOUS
- D9 CONT MAINT FY 06-1
- VARIOUS

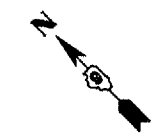

PROP. BITUMINOUS SHOULDERS 14"
 276 SQ. YD.
 PROP. AGGREGATE SHOULDERS, TY. B
 82 TONS
 LT. STA. 313+37 TO
 LT. STA. 316+85
 PROP. BIT. SHOULDER REMOVAL
 331 SQ. YD.
 (EX. AGG. SHOULDER AND EARTH REMOVAL
 INCLUDED IN COST OF BIT. SHOULDER
 REMOVAL)

PROP. COMB. CONC. CURB &
 GUTTER, TY. M-6.06 20 FT.
 (SEE SHT. 7 FOR MEDIAN NOSE
 DETAIL)

CONC. MEDIAN SURF. REMOVAL
 20 SQ. FT.
 COMB. CURB AND GUTTER REMOVAL
 25 FT.
 LT. STA. 315+66 - LT. STA. 315+77

EX. PUBLIC ROAD LT.
 STA. 313+20

EX. BIT. SHOULDERS 14"

EX. PCC PAV'T. 10" WITH
 4" SUBBASE

TOWN OF EQUALITY

EX. CONC. MEDIAN WITH
 CONC. CURB AND GUTTER

EX. RESURF. 8" PCC PAV'T. WITH
 4" SUBBASE

EX. 4' BIT. SHOULDER WITH
 6" AGG. SHOULDER

ILL. RTE. 142

EX. 4' BIT. SHOULDER WITH
 6" AGG. SHOULDER

CORR. MEDIAN REMOVAL
 160 SQ. FT.
 LT. STA. 315+66.84 TO
 LT. STA. 316+16

EX. BIT. SHOULDERS 14"

PROP. BITUMINOUS SHOULDERS 14"
 317 SQ. YD.
 PROP. AGGREGATE SHOULDERS, TY. B
 101 TONS
 RT. STA. 313+00 TO
 RT. STA. 316+85
 PROP. BIT. SHOULDER REMOVAL
 380 SQ. YD.
 (EX. AGG. SHOULDER AND EARTH REMOVAL
 INCLUDED IN COST OF BIT. SHOULDER
 REMOVAL)

PROP. PCC PAVEMENT 10"
 18 SQ. YD.
 PROP. SUBBASE GRAN. MATL.,
 TY. A 4" 18 SQ. YD.
 LT. STA. 315+66.84 TO
 LT. STA. 316+16

PROP. PCC PAVEMENT 10"
 427 SQ. YD.
 PROP. SUBBASE GRAN. MATL., TY. A 4"
 485 SQ. YD.
 LT. & RT. STA. 315+66.84 TO
 LT. & RT. STA. 316+85
 PAVEMENT REMOVAL
 427 SQ. YD.

ILL. RTE. 13

PLOT DATE : 7/7/2005
 FILE NAME : c:\projects\982785\982785.plt=32
 PLOT SCALE : 1/8"=1'-0" / IN.
 USER NAME : mccordr