


F.A.P. RTE.	SECTION	COUNTY	TOTAL SHEETS	SHEET NO.
..12	..9..
STA.		TO STA.		
FED. ROAD DIST. NO. .		ILLINOIS	FED. AID PROJECT	


- VARIOUS
- D9 CONT MAINT FY 06-1
- VARIOUS

LOCATION 2 MAP ILL. 13 AND U.S. 45 IN HARRISBURG

PROP. PCC INLAY 3" AT THE INTERSECTION OF ILL. 13 AND US 45)

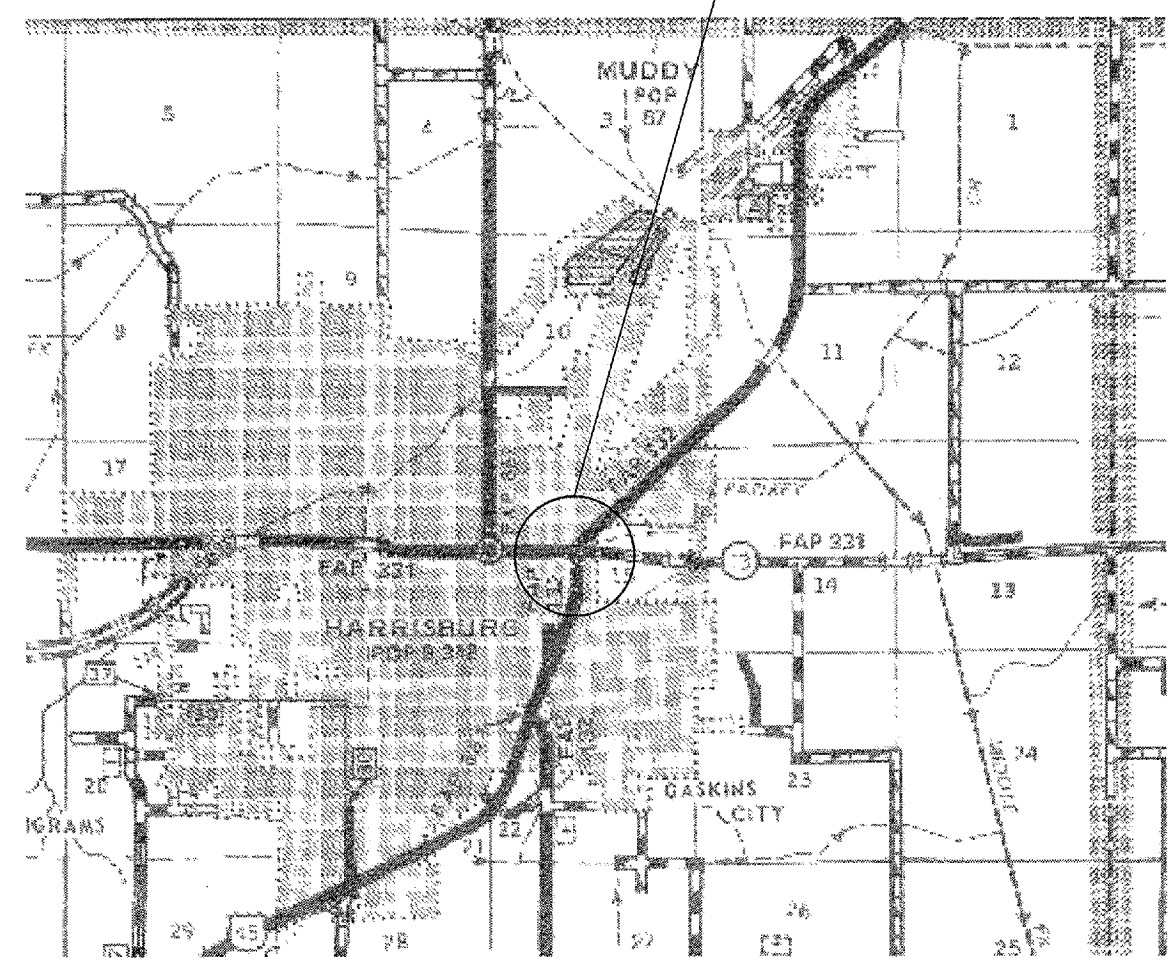

LOCATION 2 TYPICAL ILL. 13 AND U.S. 45 IN HARRISBURG

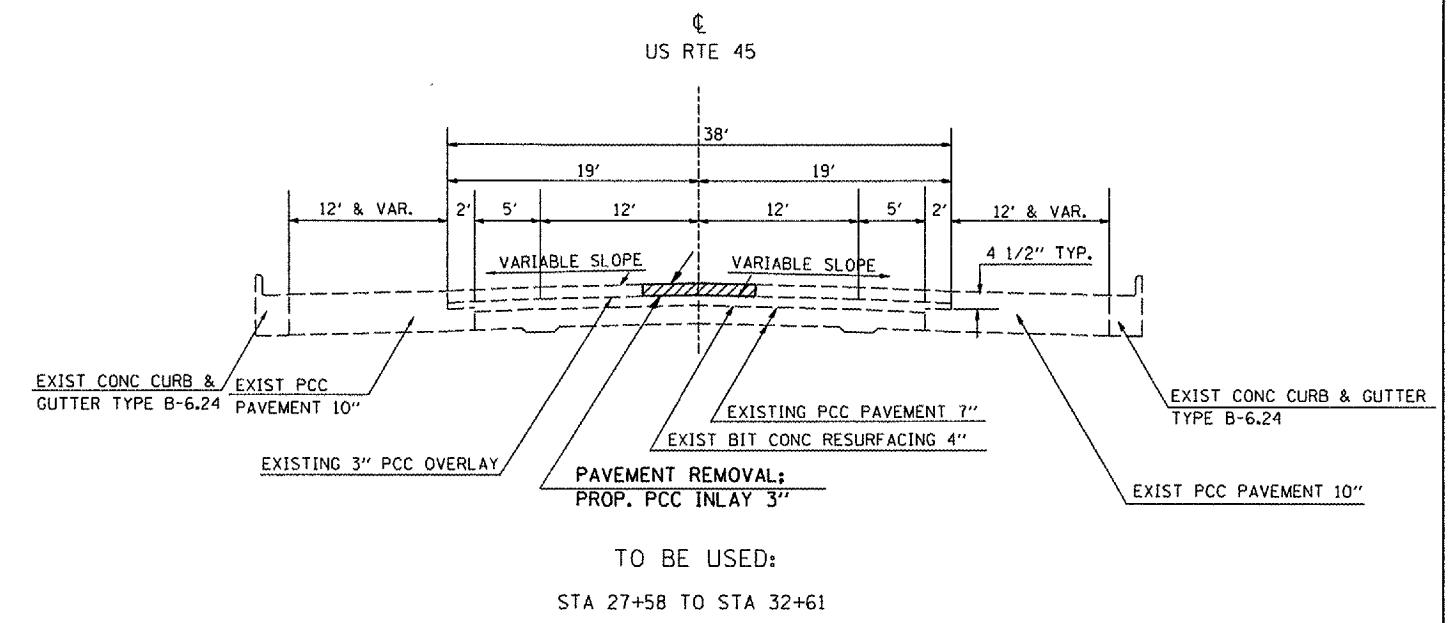

PLOT DATE = 7/7/2005
 FILE NAME = c:\p06\gen\98923\98923.dwg
 USER NAME = mcorcoran