


**LEGEND**

- ① THERMOPLASTIC PAVEMENT MARKING - LINE 4" WHITE SOLID
- ② THERMOPLASTIC PAVEMENT MARKING - LINE 4" DOUBLE YELLOW
- ③ THERMOPLASTIC PAVEMENT MARKING - LINE 4" 30'SKIP-10'DASH, WHITE
- ④ THERMOPLASTIC PAVEMENT MARKING - LINE 4" 6'SKIP-2'DASH, WHITE
- ⑤ THERMOPLASTIC PAVEMENT MARKING - LINE 12" 45° WHITE DIAGONALS, 50' C-C
- ⑥ THERMOPLASTIC PAVEMENT MARKING - LINE 12" 45° YELLOW DIAGONALS, 75' C-C (5 LINE MIN)
- ⑦ THERMOPLASTIC PAVEMENT MARKING - LINE 24" WHITE
- ⑧ POLYUREA PAVEMENT MARKING TYPE I-LINE 4" 30'SKIP-10'DASH, WHITE
- ⑨ POLYUREA PAVEMENT MARKING TYPE I-LINE 4" DOUBLE YELLOW
- ⑩ THERMOPLASTIC PAVEMENT MARKING - LETTERS AND SYMBOLS
- ⑪ THERMOPLASTIC PAVEMENT MARKING - LINE 6" WHITE SOLID
- ⑫ THERMOPLASTIC PAVEMENT MARKING - LINE 12" 45° WHITE CHEVRONS, 20' C-C

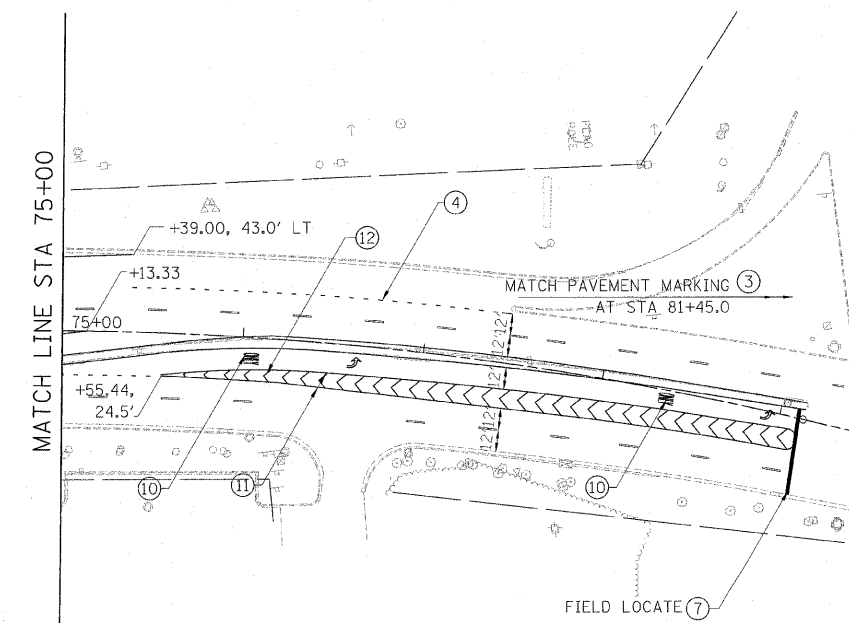

**NOTES**

- A. FOR RAISED REFLECTIVE PAVEMENT MARKINGS SEE CIVIL DETAILS "TYPICAL APPLICATIONS RAISED REFLECTIVE PAVEMENT MARKERS (SNOW PLOW RESISTANT)"
- B. FOR PAVEMENT MARKINGS, SEE CIVIL DETAILS "DISTRICT ONE TYPICAL PAVEMENT MARKINGS"
- C. SEE HIGHWAY STANDARD LIST FOR GUARDRAIL MARKERS

**BOWMAN, BARRETT & ASSOCIATES INC.**  
 CONSULTING ENGINEERS  
 Chicago, Illinois  
 312.228.0100  
 www.bbandainc.com

FILE NAME = D:\60006-SHT-pmk.dgn	USER NAME = default	DESIGNED -	REVISED -
		DRAWN - RA	REVISED -
PLOT SCALE = #SCALE#		CHECKED - RS	REVISED -
PLOT DATE = 8/11/2011		DATE - 07/22/2011	REVISED -

**STATE OF ILLINOIS**  
**DEPARTMENT OF TRANSPORTATION**

<b>PAVEMENT MARKING PLANS</b>			
SCALE: 1" = 50'	SHEET NO. 1 OF 1 SHEETS	STA. 61+00 TO STA. 75+00	

F.A. RTE.	SECTION	COUNTY	TOTAL SHEETS	SHEET NO.
3887	R-VB-R	KANE	83	17
CONTRACT NO. 60C06			ILLINOIS FED. AID PROJECT	

S:\918\95-CADD\ILL\31\CA06-Sheets\60C06-SHT-pmk.dgn