


STATE OF ILLINOIS
DEPARTMENT OF TRANSPORTATION



PLAN

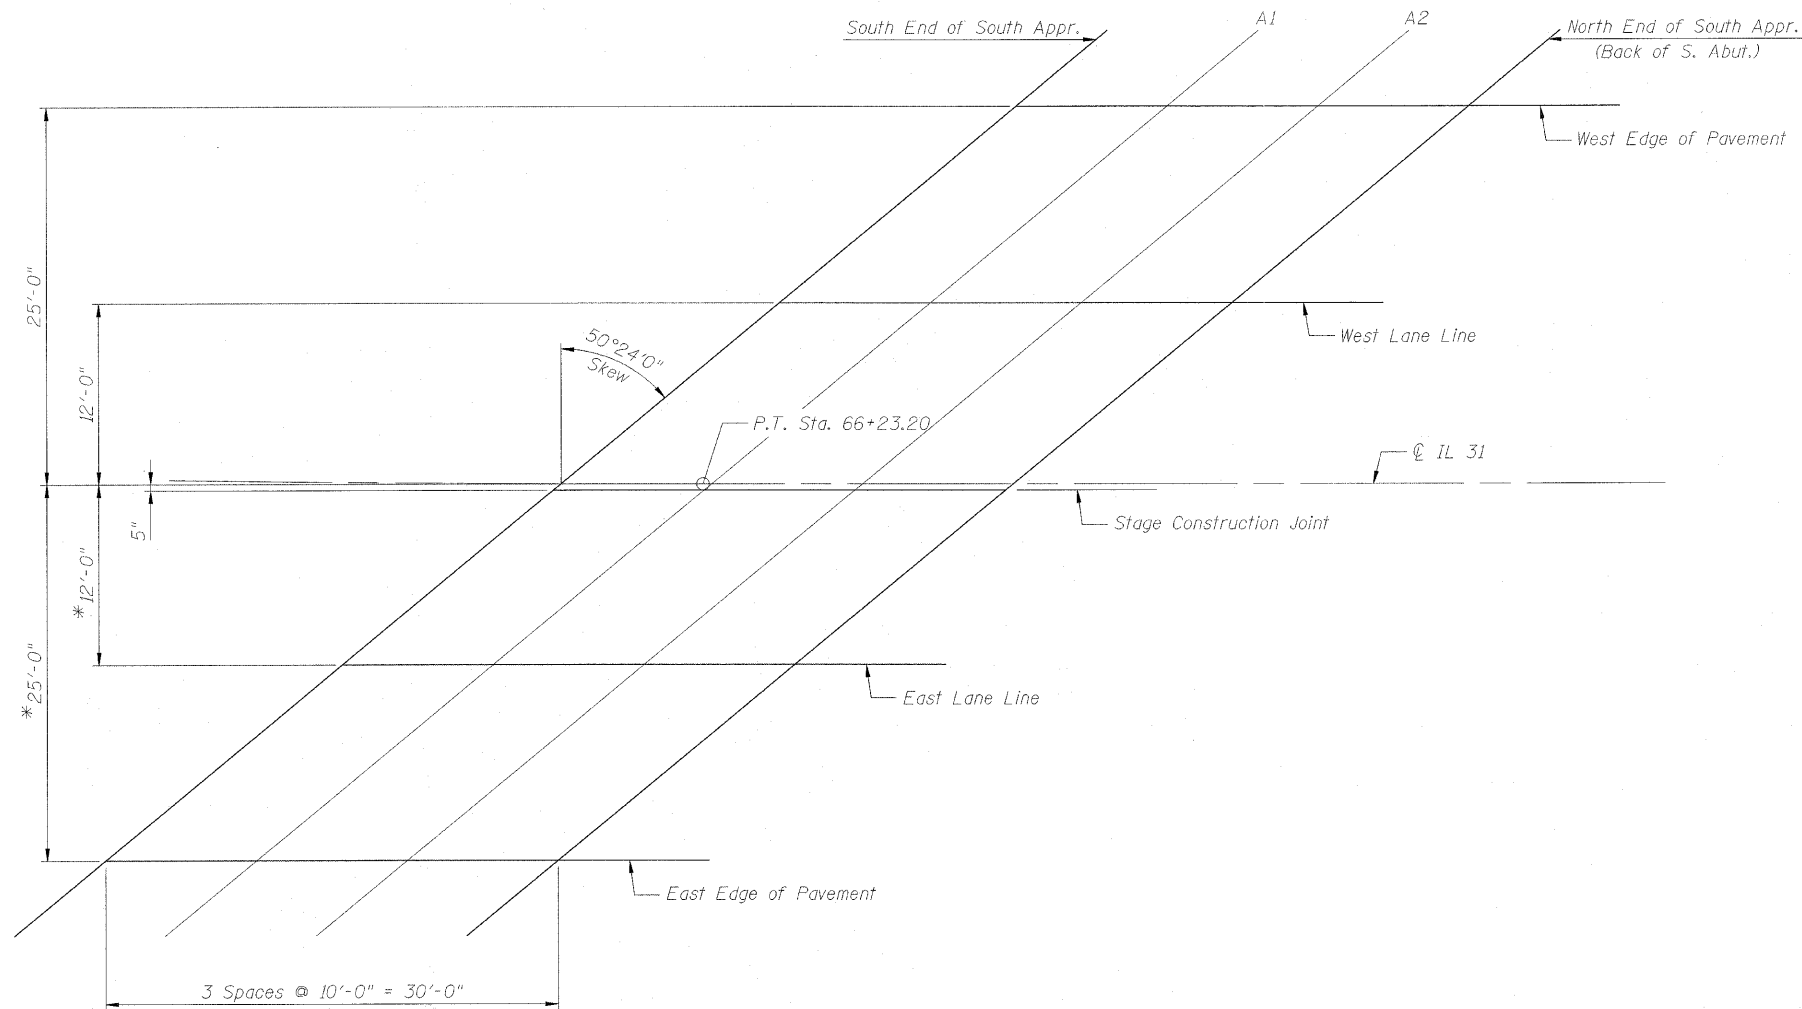

*Dimensions shown are taken from local tangent to CL IL 31 .
Offsets provided in tables are taken from CL IL 31 .

WEST EDGE OF PAVEMENT

Location	Station	Offset	Theoretical Grade Elevations
S. End of South Appr.	66+44.00	-25.00	801.37
A1	66+54.00	-25.00	801.36
A2	66+64.00	-25.00	801.34
N. End of South Appr.	66+74.00	-25.00	801.31

WEST LANE LINE

Location	Station	Offset	Theoretical Grade Elevations
S. End of South Appr.	66+28.29	-12.00	801.57
A1	66+38.29	-12.00	801.57
A2	66+48.29	-12.00	801.57
N. End of South Appr.	66+58.29	-12.00	801.56

CL IL 31 \& PGL

Location	Station	Offset	Theoretical Grade Elevations
S. End of South Appr.	66+13.80	0.00	801.74
A1	66+23.78	0.00	801.76
A2	66+33.78	0.00	801.76
N. End of South Appr.	66+43.78	0.00	801.76

STAGE CONSTRUCTION LINE

Location	Station	Offset	Theoretical Grade Elevations
S. End of South Appr.	66+13.27	0.44	801.75
A1	66+23.27	0.42	801.76
A2	66+33.27	0.42	801.76
N. End of South Appr.	66+43.27	0.42	801.76

EAST LANE LINE

Location	Station	*Offset	Theoretical Grade Elevations
S. End of South Appr.	65+99.40	12.13	801.85
A1	66+09.35	12.04	801.84
A2	66+19.29	12.00	801.83
N. End of South Appr.	66+29.27	12.00	801.80

EAST EDGE OF PAVEMENT

Location	Station	*Offset	Theoretical Grade Elevations
S. End of South Appr.	65+84.00	25.36	802.07
A1	65+93.89	25.20	802.03
A2	66+03.78	25.09	801.99
N. End of South Appr.	66+13.66	25.02	801.94

TOP OF SOUTH APPROACH
SLAB ELEVATIONS
STRUCTURE NO. 045-0016

DESIGNED - DF
CHECKED - TAH
DRAWN - LAM
CHECKED - DF

BOWMAN, BARRETT & ASSOCIATES INC.
CONSULTING ENGINEERS
Chicago, Illinois
312.228.0100
www.bbainc.com
Job No. 910



SHEET NO. S-10	F.A.U. RTE. 3887	SECTION R-VB-R	COUNTY KANE	TOTAL SHEETS 83	SHEET NO. 44
S-34 SHEETS	CONTRACT NO. 60C06			FED. ROAD DIST. NO. 1 ILLINOIS FED. AID PROJECT	