



STATE OF ILLINOIS
DEPARTMENT OF TRANSPORTATION

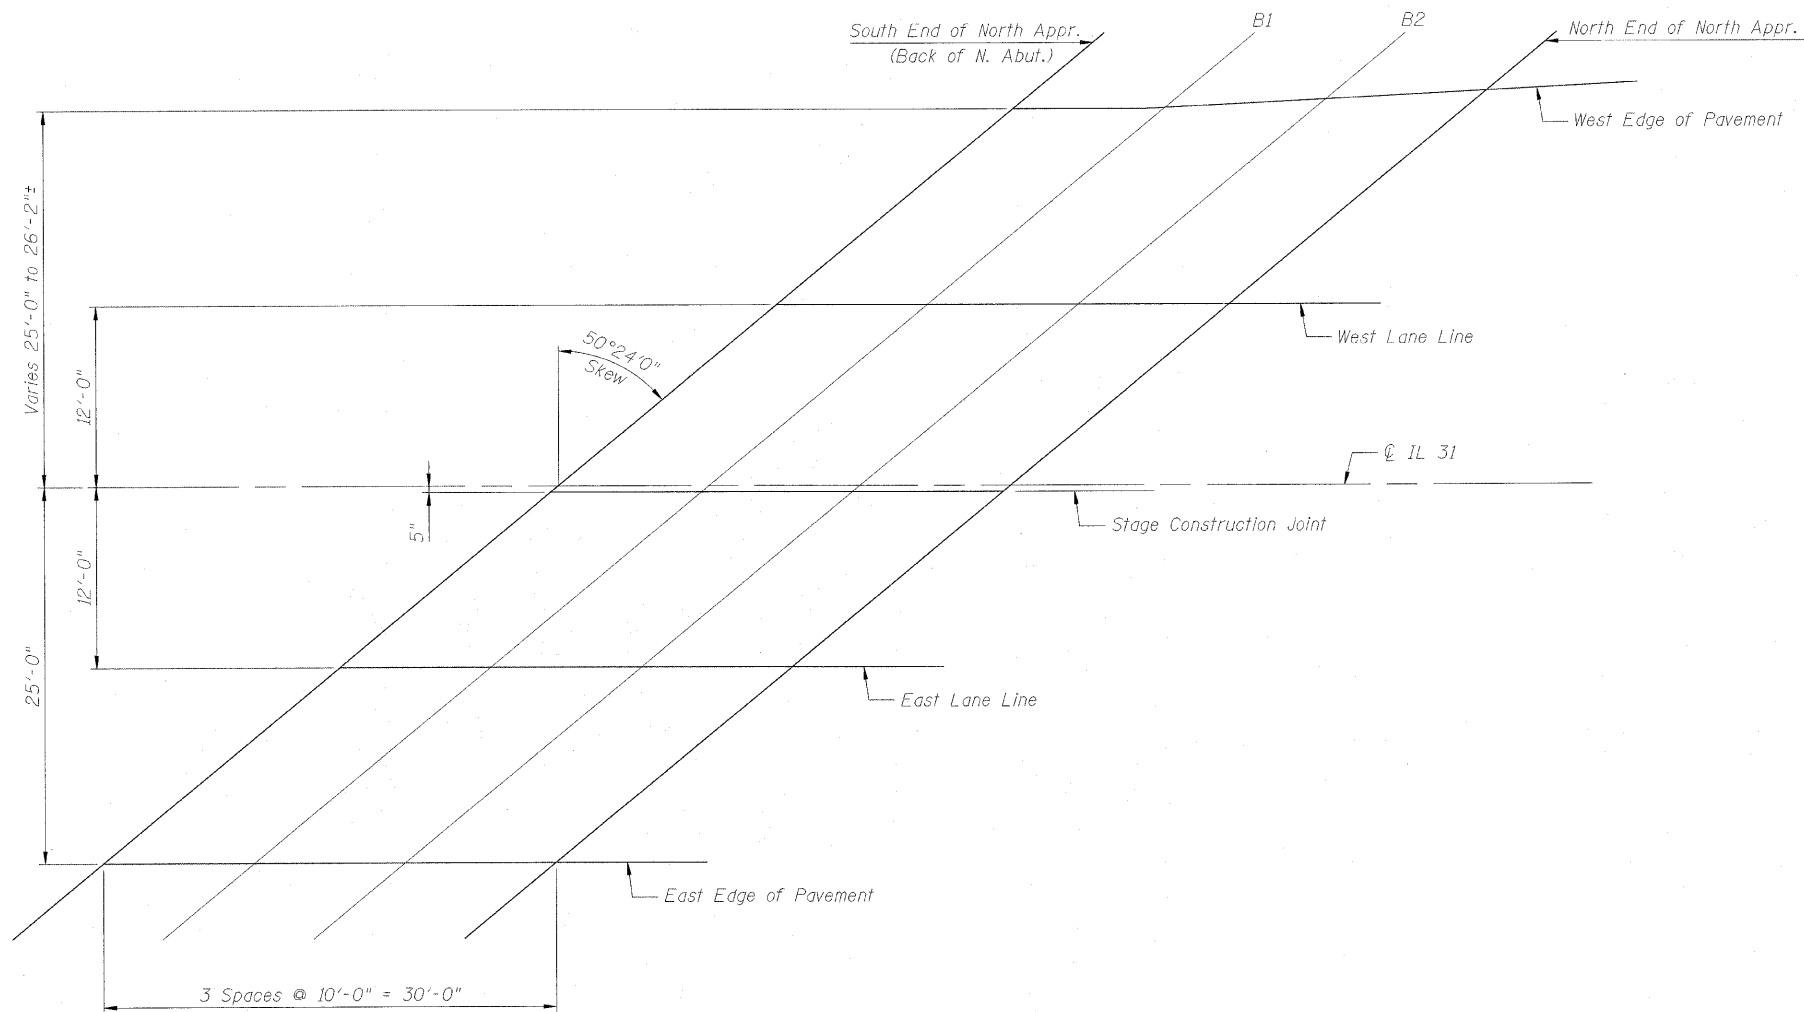

PLAN

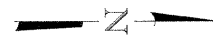

WEST EDGE OF PAVEMENT

Location	Station	Offset	Theoretical Grade Elevations
S. End of North Appr.	69+20.00	-25.00	798.22
B1	69+30.08	-25.07	798.00
B2	69+40.75	-25.61	797.74
N. End of North Appr.	69+51.40	-26.16	797.47

WEST LANE LINE

Location	Station	Offset	Theoretical Grade Elevations
S. End of North Appr.	69+04.29	-12.00	798.77
B1	69+14.29	-12.00	798.55
B2	69+24.29	-12.00	798.33
N. End of North Appr.	69+34.29	-12.00	798.10

CL IL 31 & PGL

Location	Station	Offset	Theoretical Grade Elevations
S. End of North Appr.	68+89.78	0.00	799.25
B1	68+99.78	0.00	799.05
B2	69+09.78	0.00	798.84
N. End of North Appr.	69+19.78	0.00	798.62

STAGE CONSTRUCTION LINE

Location	Station	Offset	Theoretical Grade Elevations
S. End of North Appr.	68+89.28	0.42	799.25
B1	68+99.28	0.42	799.05
B2	69+09.28	0.42	798.84
N. End of North Appr.	69+19.28	0.42	798.62

EAST LANE LINE

Location	Station	Offset	Theoretical Grade Elevations
S. End of North Appr.	68+75.27	12.00	799.34
B1	68+85.27	12.00	799.15
B2	68+95.27	12.00	798.95
N. End of North Appr.	69+05.27	12.00	798.74

EAST EDGE OF PAVEMENT

Location	Station	Offset	Theoretical Grade Elevations
S. End of North Appr.	68+59.56	25.00	799.42
B1	68+69.56	25.00	799.24
B2	68+79.56	25.00	799.05
N. End of North Appr.	68+89.56	25.00	798.86

TOP OF NORTH APPROACH
SLAB ELEVATIONS
STRUCTURE NO. 045-0016

DESIGNED - DF
CHECKED - TAH
DRAWN - LAM
CHECKED - DF

BOWMAN, BARRETT & ASSOCIATES INC.
CONSULTING ENGINEERS
Chicago, Illinois
312.228.0100
www.bbainc.com
Job No. 910



SHEET NO. S-11	F.A.U. RTE. 3887	SECTION R-VB-R	COUNTY KANE	TOTAL SHEETS 83	SHEET NO. 45
S-34 SHEETS	CONTRACT NO. 60C06			FED. ROAD DIST. NO. 1 ILLINOIS FED. AID PROJECT	