
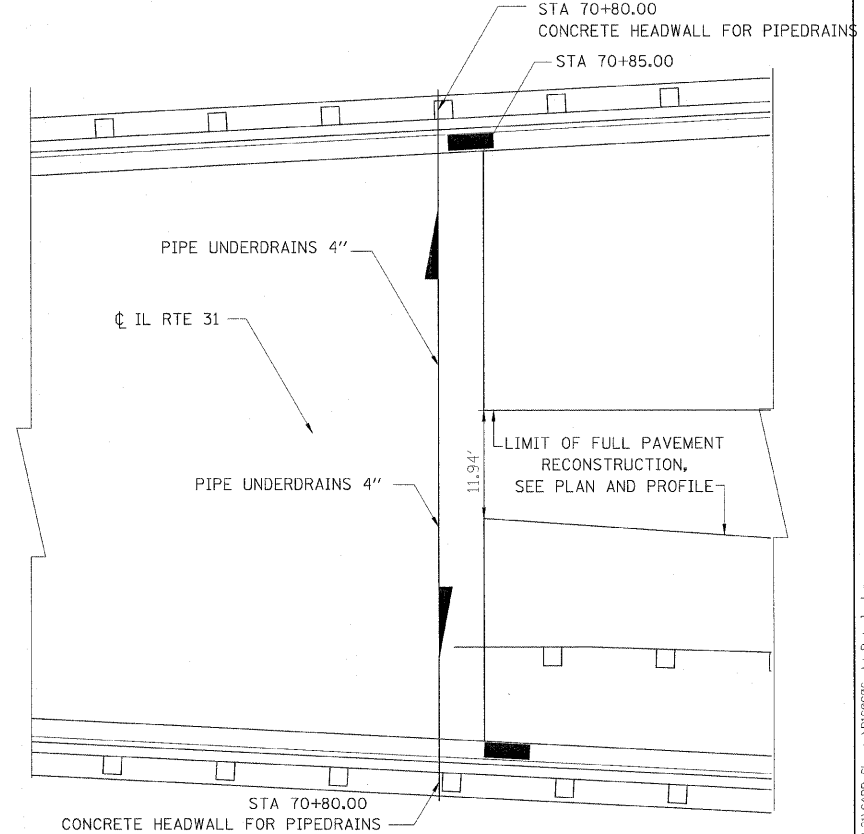


ROADWAY DETAILS WITH BRIDGE CORNERS

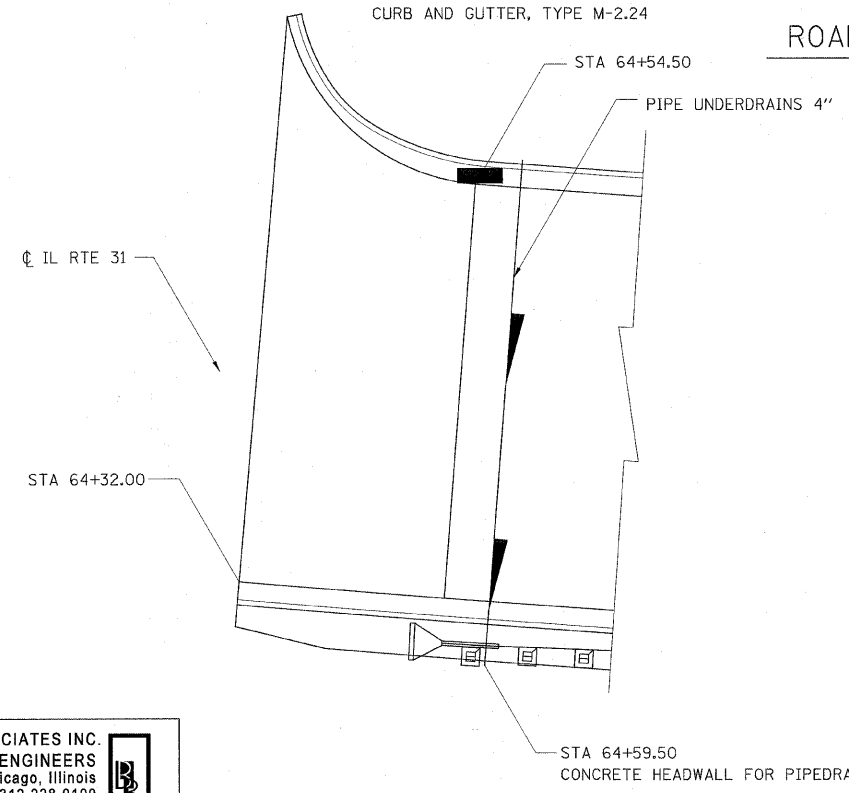

BOWMAN, BARRETT & ASSOCIATES INC.
 CONSULTING ENGINEERS
 Chicago, Illinois
 312.228.0100
 www.bbainc.com

FILE NAME = D160C06-sht-Details.dgn	USER NAME = default	DESIGNED -	REVISED -
		DRAWN -	REVISED -
		CHECKED -	REVISED -
		DATE - 07/01/2011	REVISED -

STATE OF ILLINOIS
 DEPARTMENT OF TRANSPORTATION

CIVIL DETAILS
 SCALE: NTS SHEET NO. 1 OF 2 SHEETS STA. NA TO STA. NA

F.A. RTE.	SECTION	COUNTY	TOTAL SHEETS	SHEET NO.
3887	R-VB-R	KANE	83	69
CONTRACT NO. 60C06			ILLINOIS FED. AID PROJECT	

et:\016\05-caesd\1131\CADD_Bwma\1160C06-sht-Details.dgn