


PLAN	SURVEYED	DATE
NOTE BOOK NO.	PLOTTED	BY
PAID FILE NAME	CHECKED	
	BY	
	DATE	

PROFILE	SURVEYED	DATE
NOTE BOOK NO.	PLOTTED	BY
STRUCTURE NOTATION: CHFD	CHECKED	
	BY	
	DATE	

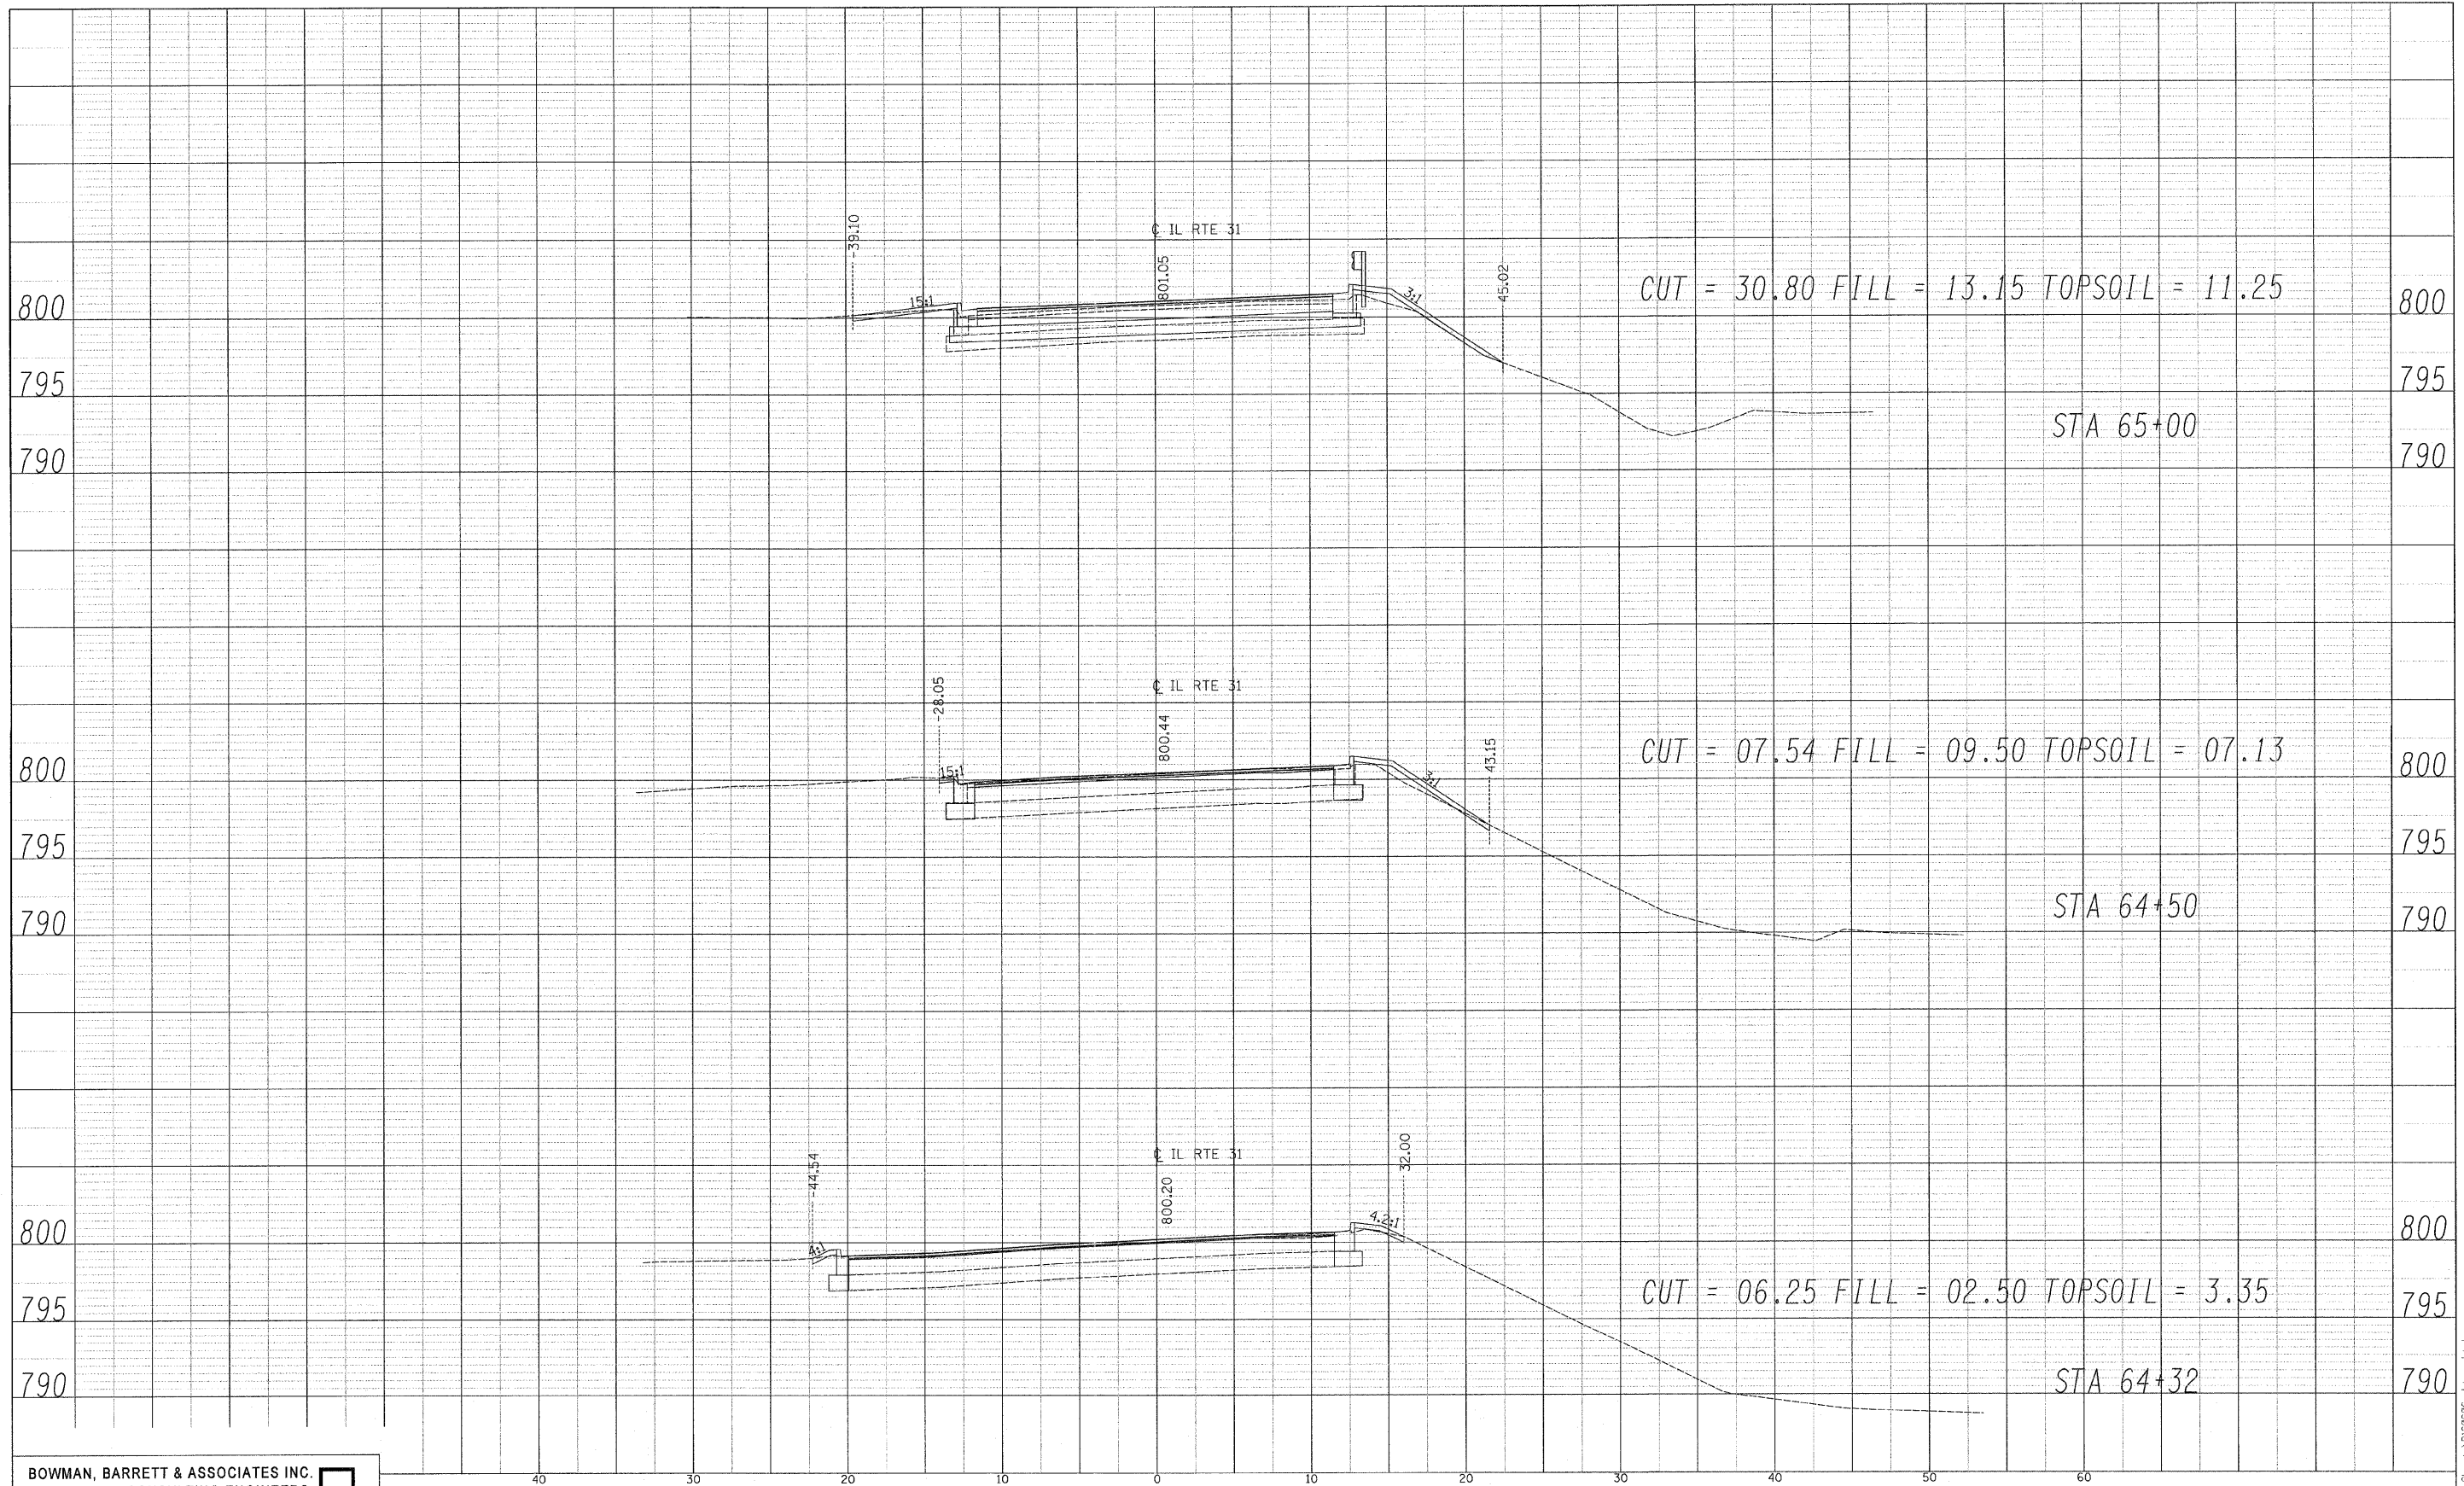

BOWMAN, BARRETT & ASSOCIATES INC.
 CONSULTING ENGINEERS
 Chicago, Illinois
 312.228.0100
 www.bbandainc.com



FILE NAME =
 D:\68C06-shr-xssht.dgn

USER NAME = default
 PLOT SCALE = *SCALE*
 PLOT DATE = 6/30/2011

DESIGNED -
 DRAWN -
 CHECKED -
 DATE - 07/01/2011

REVISED -
 REVISED -
 REVISED -
 REVISED -

**STATE OF ILLINOIS
 DEPARTMENT OF TRANSPORTATION**

ILLINOIS ROUTE 31 CROSS SECTIONS

SCALE: HOR 1"=10'
 VERT 1"=5'
 SHEET NO. 01 OF 06 SHEETS STA. TO STA.

F.A. RTE.	SECTION	COUNTY	TOTAL SHEETS	SHEET NO.
3887	R-VB-R	KANE	83	80
CONTRACT NO. 60C06			ILLINOIS FED. AID PROJECT	

D:\68C06-shr-xssht.dgn