


PLAN	DATE
BY	
DESIGNED	
DRAWN	
CHECKED	
DATE	
FILE NAME	

PROFILE	DATE
BY	
DESIGNED	
DRAWN	
CHECKED	
DATE	
FILE NAME	

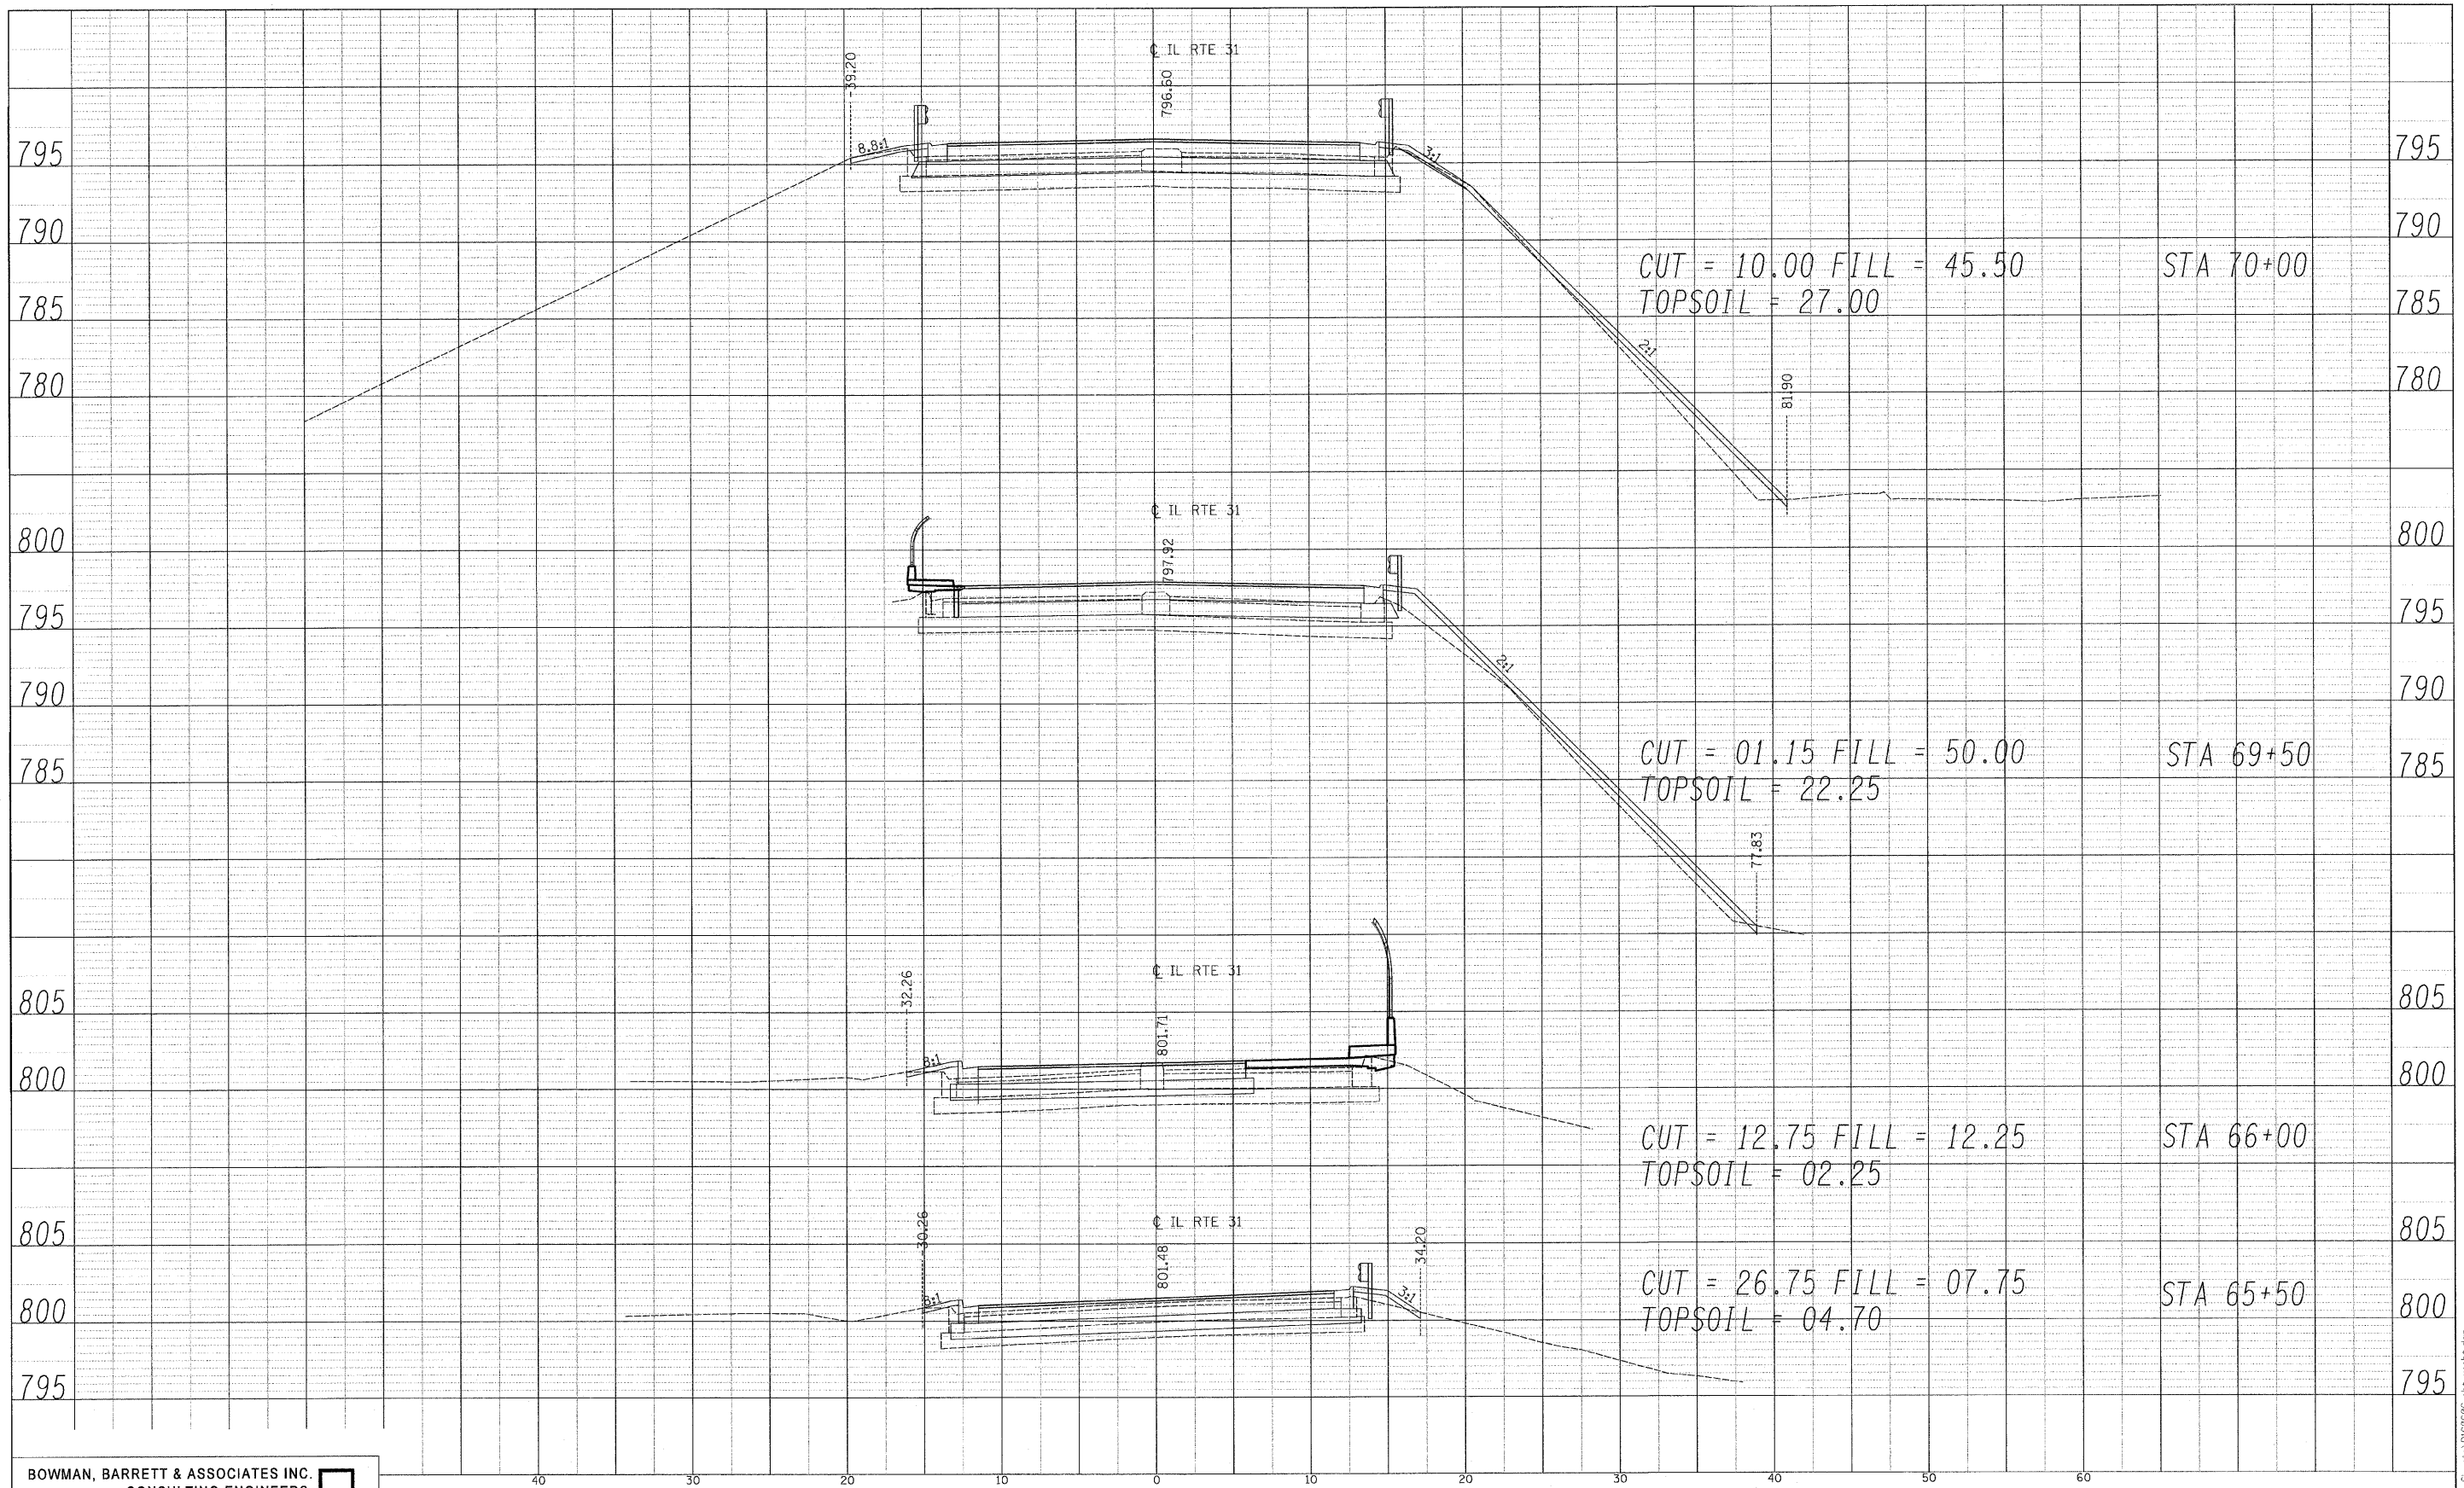

BOWMAN, BARRETT & ASSOCIATES INC.
 CONSULTING ENGINEERS
 Chicago, Illinois
 312.228.0100
 www.bbandainc.com

FILE NAME = D:\160C06-ahr-vash\dgn	USER NAME = default	DESIGNED -	REVISED -
PLOT SCALE = #SCALE#	CHECKED -	REVISED -	REVISED -
PLOT DATE = 6/30/2011	DATE = 07/01/2011	REVISED -	REVISED -

**STATE OF ILLINOIS
 DEPARTMENT OF TRANSPORTATION**

ILLINOIS ROUTE 31 CROSS SECTIONS
 SCALE: HOR 1"=10'
 VERT 1"=5'
 SHEET NO. 02 OF 06 SHEETS STA. TO STA.

F.A. RTE.	SECTION	COUNTY	TOTAL SHEETS	SHEET NO.
3887	R-VB-R	KANE	83	81
CONTRACT NO. 60C06			ILLINOIS FED. AID PROJECT	

11/10/05:cead\1131\CG00 5-sheets\0160C06-ahr-vash\dgn