


LEGEND

- ↑ SIGN
- DRUMS OR BARRICADES WITH STEADY BURN MONODIRECTIONAL LIGHT
- 50' C-C TANGENTS
- 25' C-C LANE SHIFTS & TAPERS
- 10' C-C RADII (TYP.)
- TRAFFIC FLOW DIRECTION
- ▨ WORK AREA
- ▩ CLASS D PATCHES

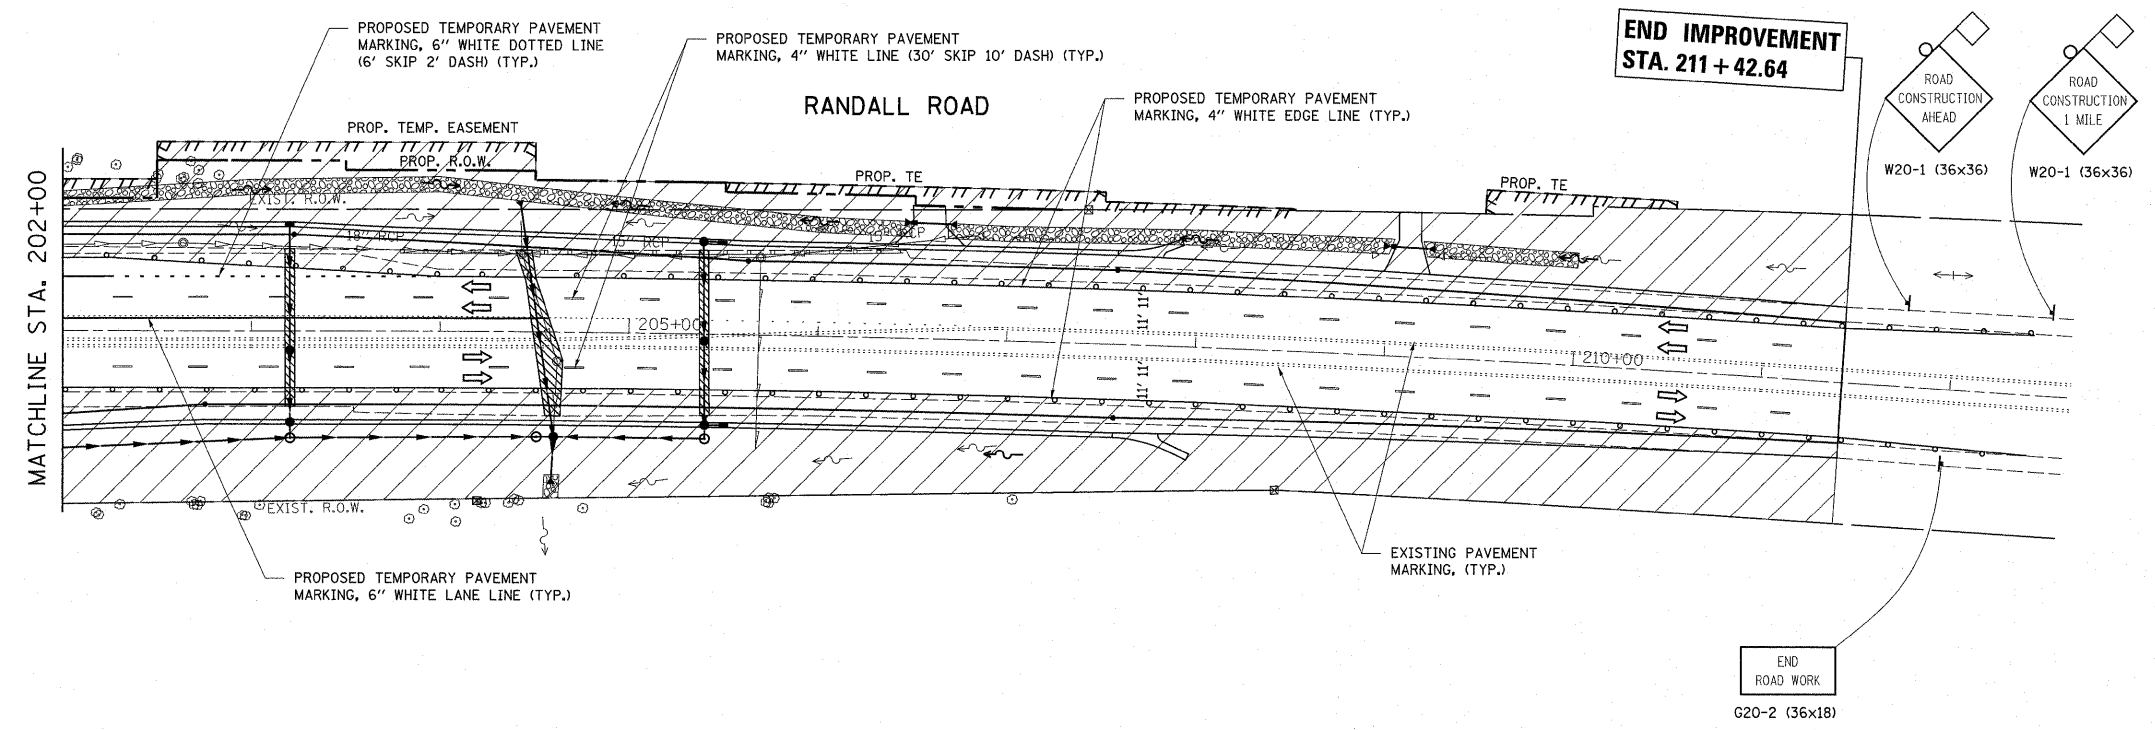

END ROAD WORK
G20-2 (36x18)

FILE NAME = P110008-Design.dgn	USER NAME = pooitechol	DESIGNED -	REVISED -	STATE OF ILLINOIS DEPARTMENT OF TRANSPORTATION	RANDALL ROAD AT IL. ROUTE 72 (HIGGINS ROAD) SUGGESTED STAGE I MAINTENANCE OF TRAFFIC	F.A.P. RTE. 341	SECTION 62-N-1	COUNTY KANE	TOTAL SHEETS 148	SHEET NO. 16
PLOT SCALE = 50.0000' / 1" =		CHECKED -	REVISED -	SCALE: 1" = 50'		SHEET NO. 4 OF 7 SHEETS		STA. 185+00.00 TO STA. 212+00.00		CONTRACT NO. 60K09
PLOT DATE = 6/23/2011		DATE -	REVISED -	ILLINOIS FED. AID PROJECT						