
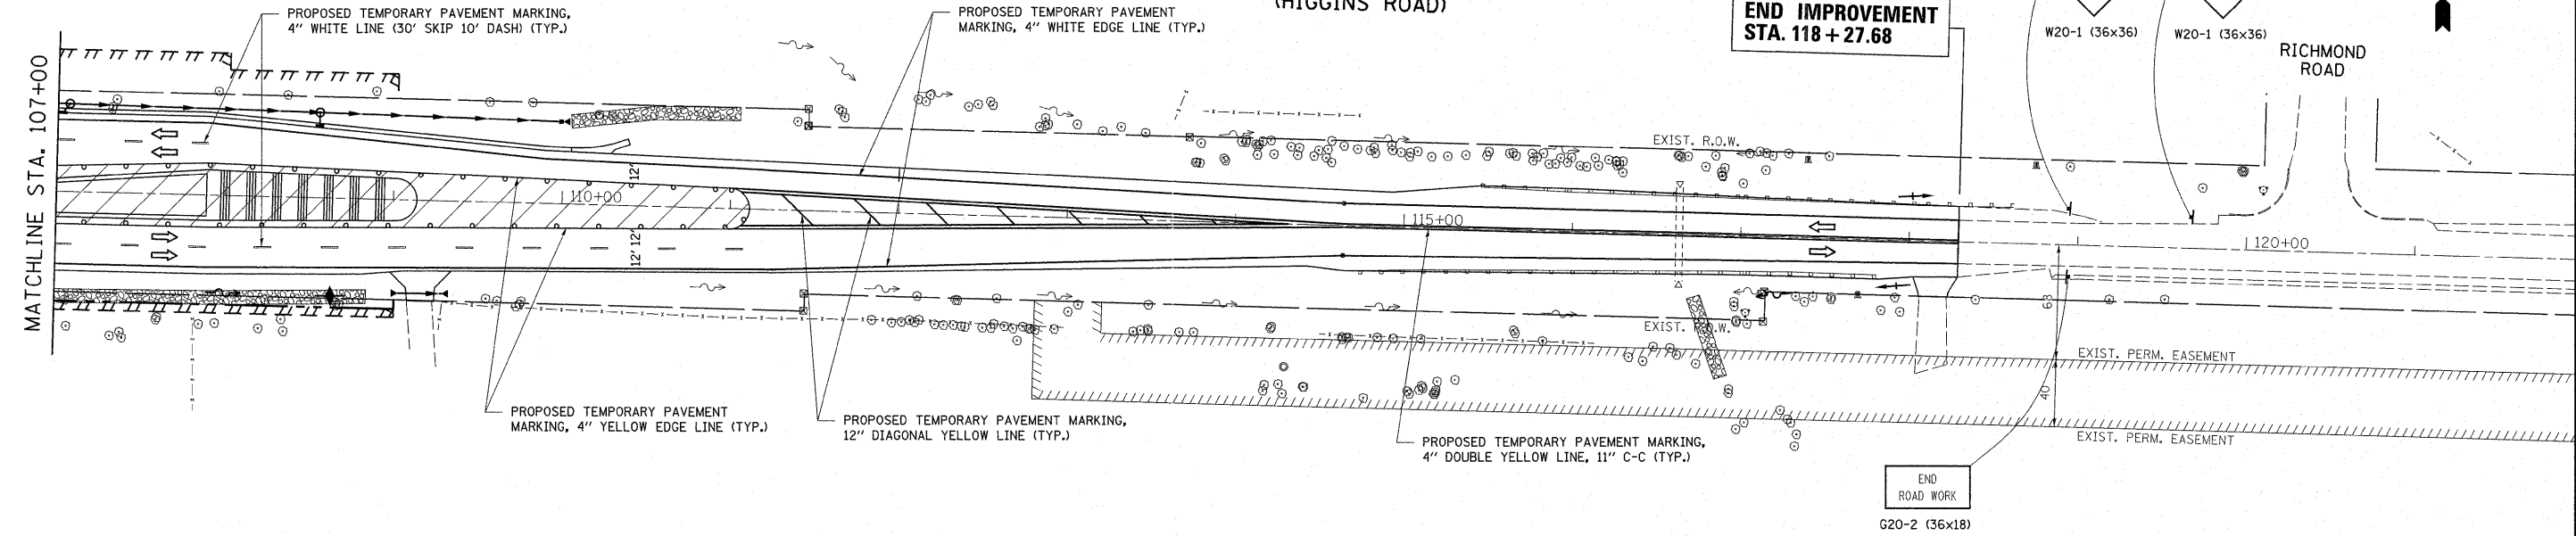


IL. ROUTE 72
(HIGGINS ROAD)

END IMPROVEMENT
STA. 118 + 27.68

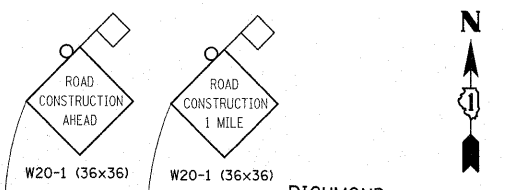

LEGEND

- SIGN
- DRUMS OR BARRICADES WITH STEADY BURN MONODIRECTIONAL LIGHT
- 50' C-C TANGENTS
- 25' C-C LANE SHIFTS & TAPERS
- 10' C-C RADII (TYP.)
- TRAFFIC FLOW DIRECTION
- WORK AREA

FILE NAME = P110208-Design.dgn	USER NAME = pcc1eohel	DESIGNED -	REVISED -	STATE OF ILLINOIS DEPARTMENT OF TRANSPORTATION	IL. ROUTE 72 (HIGGINS ROAD) AT RANDALL ROAD SUGGESTED STAGE II MAINTENANCE OF TRAFFIC			F.A.P. RTE. 341	SECTION 62-N-1	COUNTY KANE	TOTAL SHEETS 148	SHEET NO. 18
	PLOT SCALE = 50.0000' / 1in.	CHECKED -	REVISED -					CONTRACT NO. 60K09				
	PLOT DATE = 6/23/2011	DATE -	REVISED -					ILLINOIS FED. AID PROJECT				
								SCALE: 1" = 50'	SHEET NO. 6 OF 7 SHEETS	STA. 107+00.00 TO STA. 121+00.00		