



PLAN	SURVEYED	BY	DATE
	PLOTTED		
	NOTED		
	RT. OF WAY CHECKED		
	CADD FILE NAME		

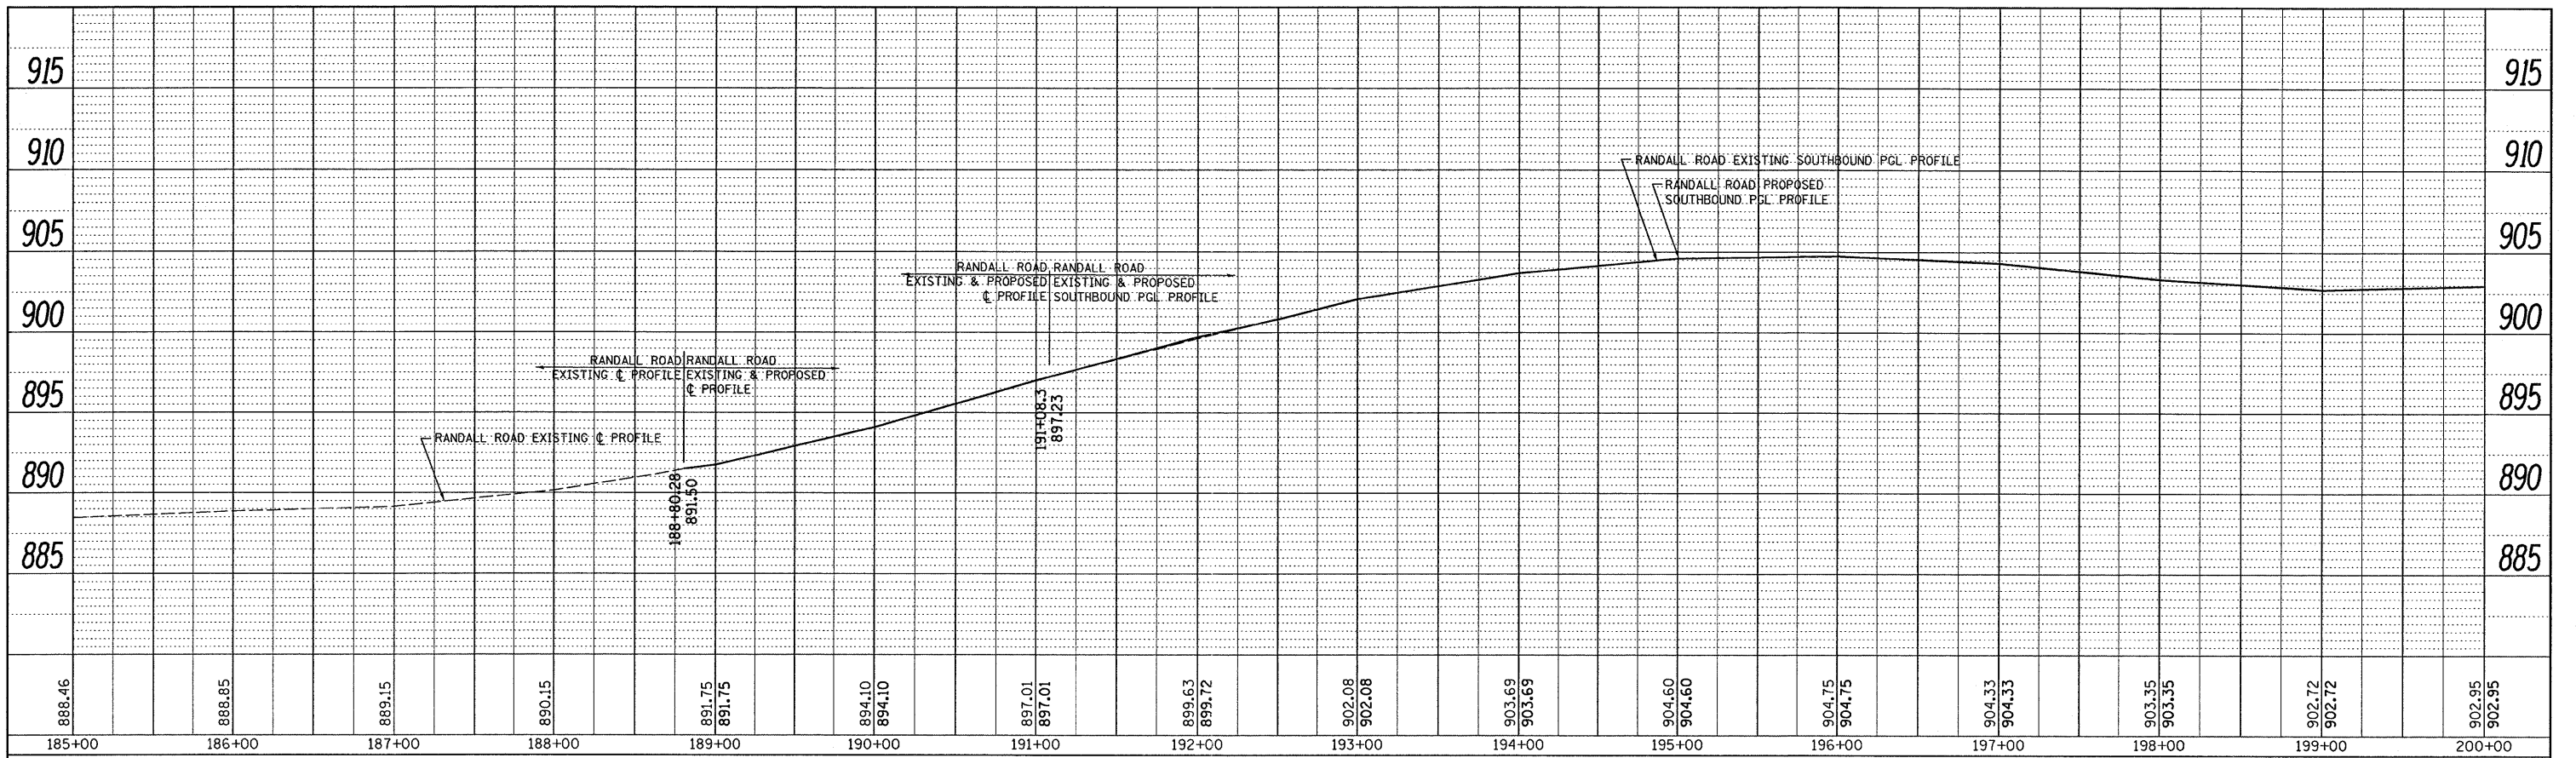

SOUTHBOUND PGL PROFILE

NORTHBOUND PGL PROFILE

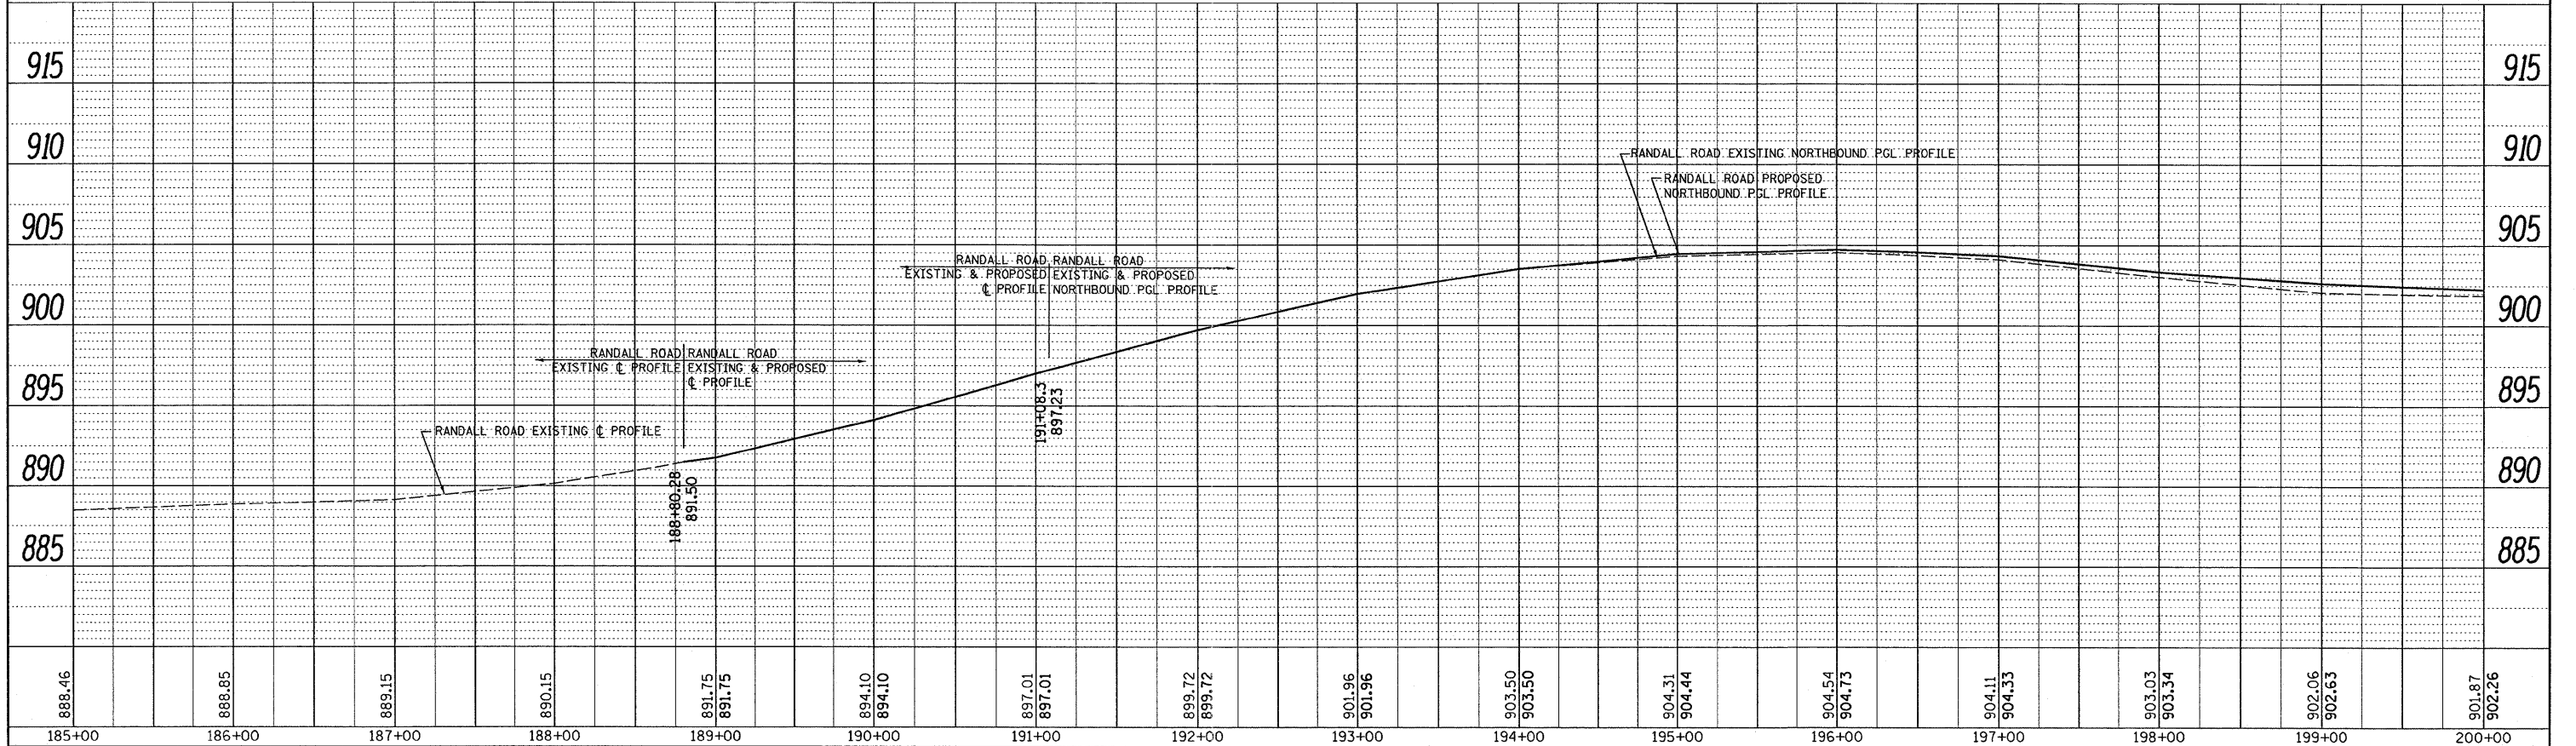

PROFILE	SURVEYED	BY	DATE
	PLOTTED		
	GRABS CHECKED		
	STRUCTURE NOTATIONS CHECKED		

FILE NAME = P110008-shr-profile.dgn

USER NAME = drivakosgn
 PLOT SCALE = 50.0000' / IN.
 PLOT DATE = 5/31/2011

DESIGNED -
 DRAWN -
 CHECKED -
 DATE -

REVISED -
 REVISED -
 REVISED -
 REVISED -

**STATE OF ILLINOIS
 DEPARTMENT OF TRANSPORTATION**

**RANDALL ROAD
 EXISTING & PROPOSED ROADWAY PROFILE**
 SCALE H: 1"= 50'
 SCALE V: 1"= 5'
 SHEET NO. OF SHEETS STA. 185+00.00 TO STA. 200+00.00

F.A.P. RTE.	SECTION	COUNTY	TOTAL SHEETS	SHEET NO.
341	62-N-1	KANE	148	28
CONTRACT NO. 60K09			ILLINOIS FED. AID PROJECT	