


EXISTING

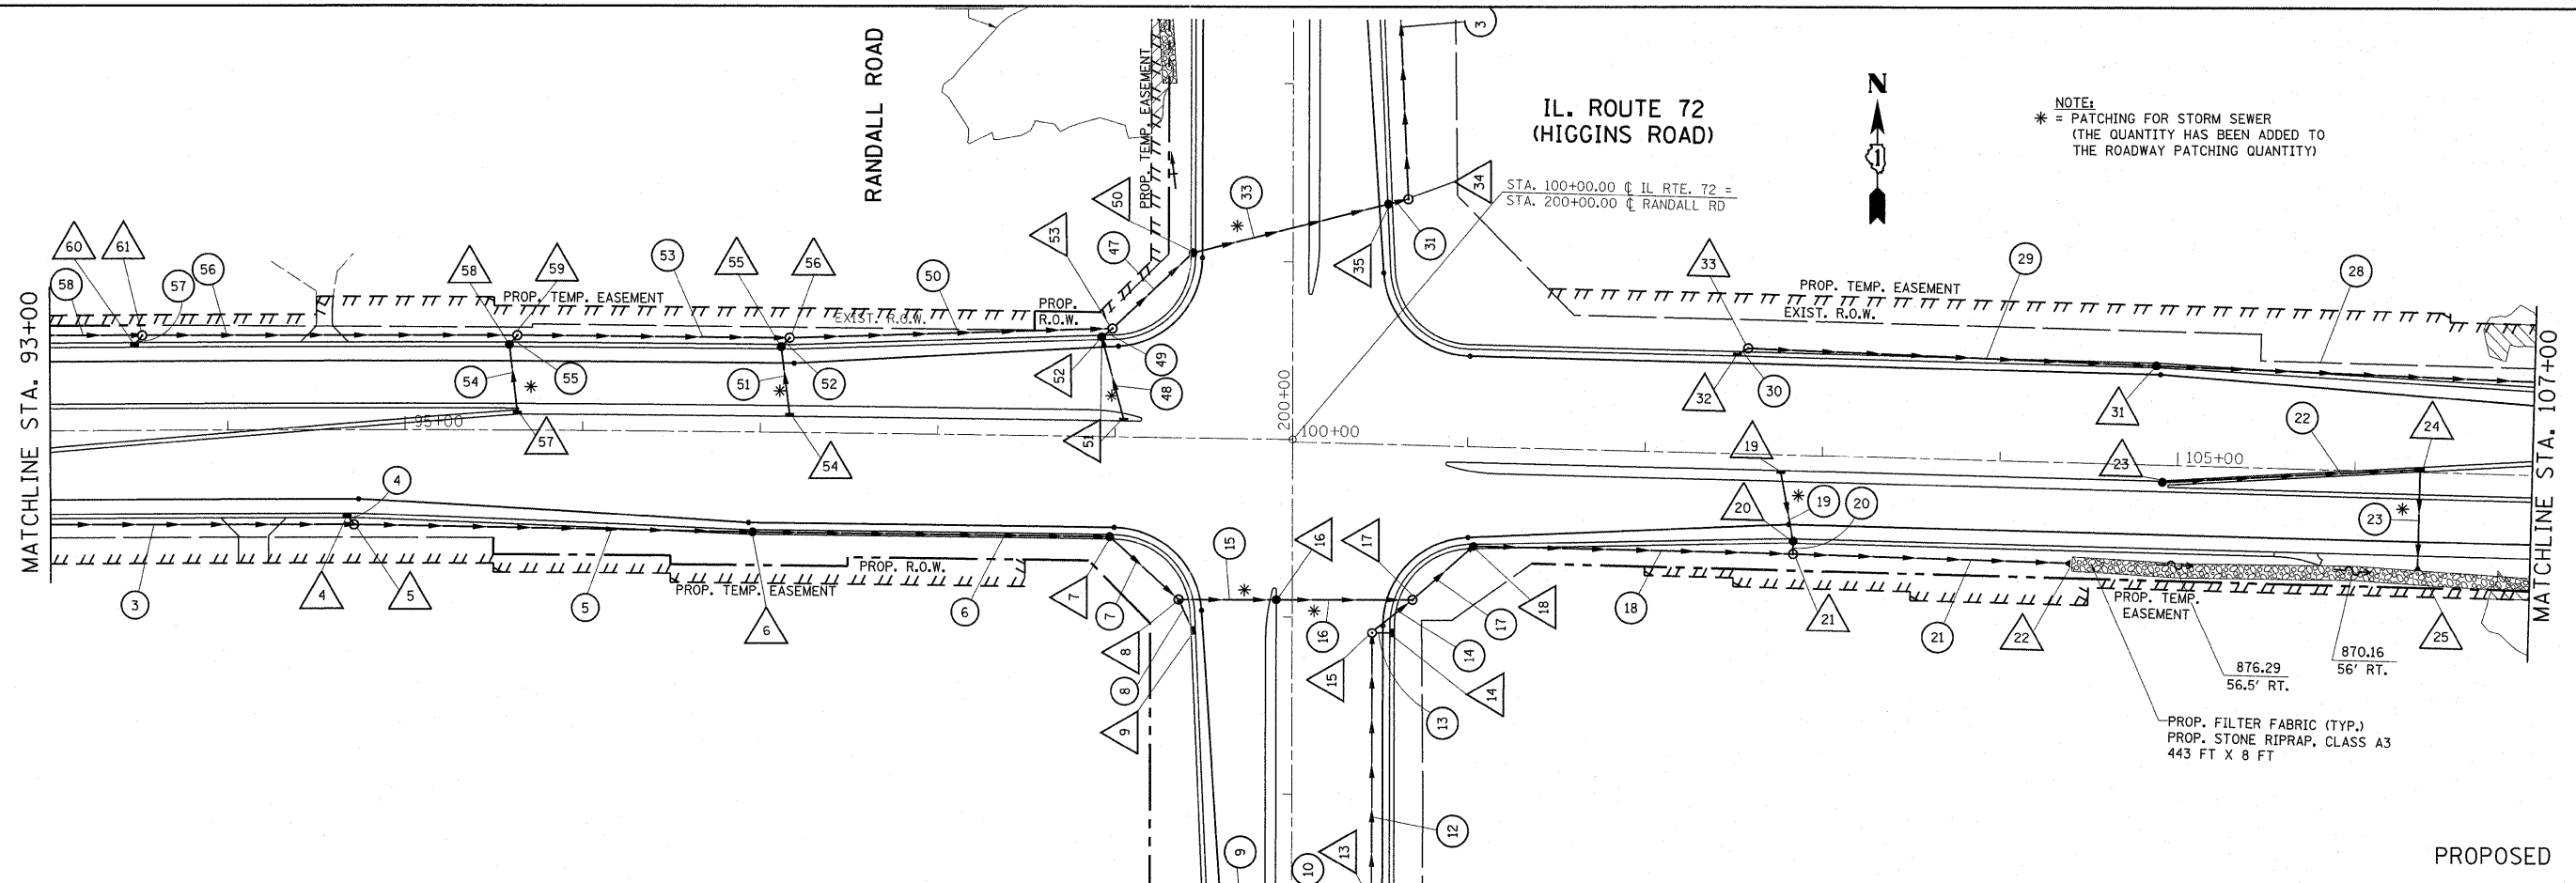

PROPOSED

FILE NAME = P110000-shd-drain.dgn	USER NAME = pocitech	DESIGNED - DRAWN -	REVISED - REVISED -	<b>STATE OF ILLINOIS DEPARTMENT OF TRANSPORTATION</b>	<b>IL. ROUTE 72 (HIGGINS RD.) AT RANDALL RD. EXISTING &amp; PROPOSED DRAINAGE SHEET</b>	F.A.P. RTE. 341	SECTION 62-N-1	COUNTY KANE	TOTAL SHEETS 148	SHEET NO. 31		
PLOT SCALE = 50.0000' / 1"		CHECKED -	REVISED -			SCALE: 1" = 50'	SHEET NO. OF SHEETS	STA. 93+00.00 TO STA. 107+00.00	CONTRACT NO. 60K09			
PLOT DATE = 6/23/2011		DATE -	REVISED -			ILLINOIS FED. AID PROJECT						