

T = 117.58'
 L = 235.12'
 E = 1.40'
 e = -----
 T.R. = -----
 S.E. RUN = -----
 P.C. STA. = 191+17.79
 P.T. STA. = 193+52.90

BEGIN IMPROVEMENT
STA. 188+80.28

- LEGEND**
- T — EXISTING UNDERGROUND TELEPHONE
 - W — EXISTING UNDERGROUND WATER
 - E — EXISTING UNDERGROUND ELECTRIC
 - G — EXISTING UNDERGROUND GAS
 - CTV — EXISTING UNDERGROUND CABLE TV
 - FO — EXISTING UNDERGROUND FIBER OPTIC

T = 373.84'
 L = 747.40'
 E = 6.22'
 e = -----
 T.R. = -----
 S.E. RUN = -----
 P.C. STA. = 203+74.72
 P.T. STA. = 211+22.12

STATE OF ILLINOIS)
COUNTY OF COOK) S.S.

UTILITY(IES) SHOWN HEREON HAVE BEEN INVESTIGATED BY ASE IN ACCORDANCE WITH SUE INDUSTRY STANDARDS QUALITY LEVEL B (QLB). ALL OTHER INFORMATION SHOWN HAS BEEN PROVIDED BY OTHERS.

FIELD WORK WAS PERFORMED BETWEEN THE 10TH OF MAY AND 21ST DAY OF MAY, A.D., 2010.


IN WITNESS WHEREOF, I HAVE HEREUNTO SET MY HAND AND SEAL THIS 24TH DAY OF MAY A.D., 2010. CHICAGO, ILL.



Steven M. Riens
 STEVEN M. RIENS - ILLINOIS PROFESSIONAL ENGINEER
 LICENSE NUMBER 62-044619
 MY LICENSE EXPIRES 11/30/2011

NOTES:

- HORIZONTAL CONTROL, VERTICAL CONTROL, CENTERLINE ALIGNMENT, TOPOGRAPHIC FEATURES, AND ALL UTILITY LINE WORK (EXCEPTING SUE QUALITY LEVEL A LOCATIONS) WERE SUPPLIED BY ILLINOIS DEPARTMENT OF TRANSPORTATION, CONTRACT NUMBER 60012, DATED DECEMBER 19, 2006.

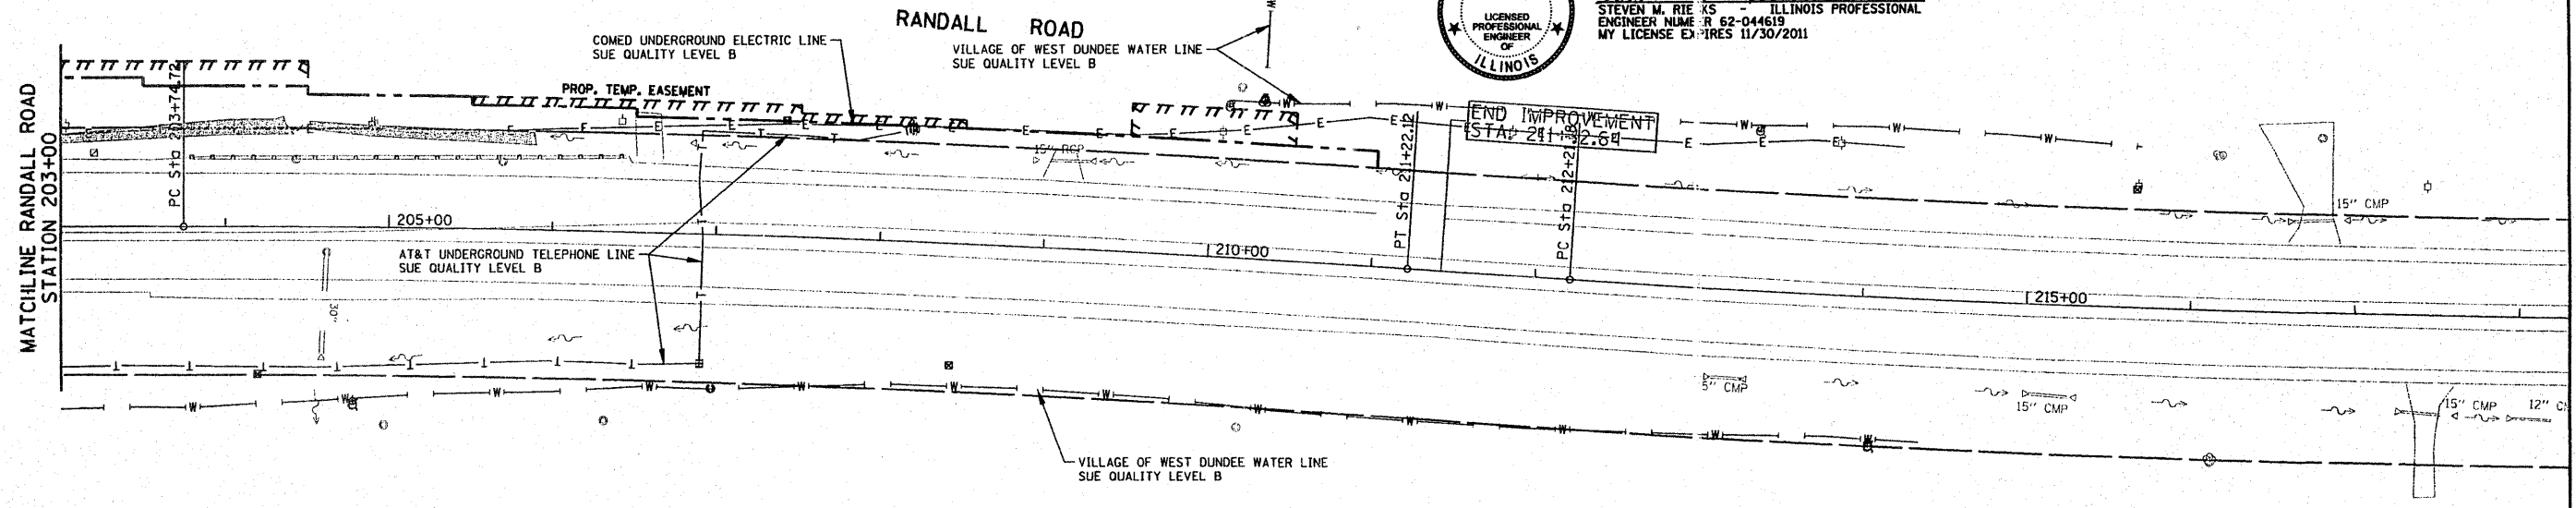

END IMPROVEMENT
STA. 211+22.12

AMERICAN
SURVEYING & ENGINEERING, P.C.
SURVEYORS - ENGINEERS
GEODESISTS - MAPPING SCIENTISTS
Chicago 312-277-2000 / Fax 312-277-2002
Darien 815-288-8231 / Fax 815-288-8277
Aurora 630-997-4105 / Fax 630-997-4121
Illinois Professional Design Firm No. 184-003182

USER NAME = USER#	DESIGNED MJP	REVISED -
PLOT SCALE = 58.0000' / IN.	DRAWN 8/20/09	REVISED -
PLOT DATE = 5/24/2010	CHECKED JJC	REVISED -
	DATE 8/20/09	REVISED -

STATE OF ILLINOIS
DEPARTMENT OF TRANSPORTATION

RANDALL ROAD @ ILLINOIS ROUTE 72
SUE PLAN SHEETS

SCALE: 1"=50' SHEET NO. 3 OF 3 SHEETS STA. 188+00 TO STA.

F.A.P. RTE. 341	SECTION 62-N-1	COUNTY KANE	TOTAL SHEETS 42
FED. ROAD DIST. NO. [ILLINOIS] FED. AID PROJECT			SHEET NO. 32
CONTRACT NO. 60012			