



NORTHWEST PARKWAY

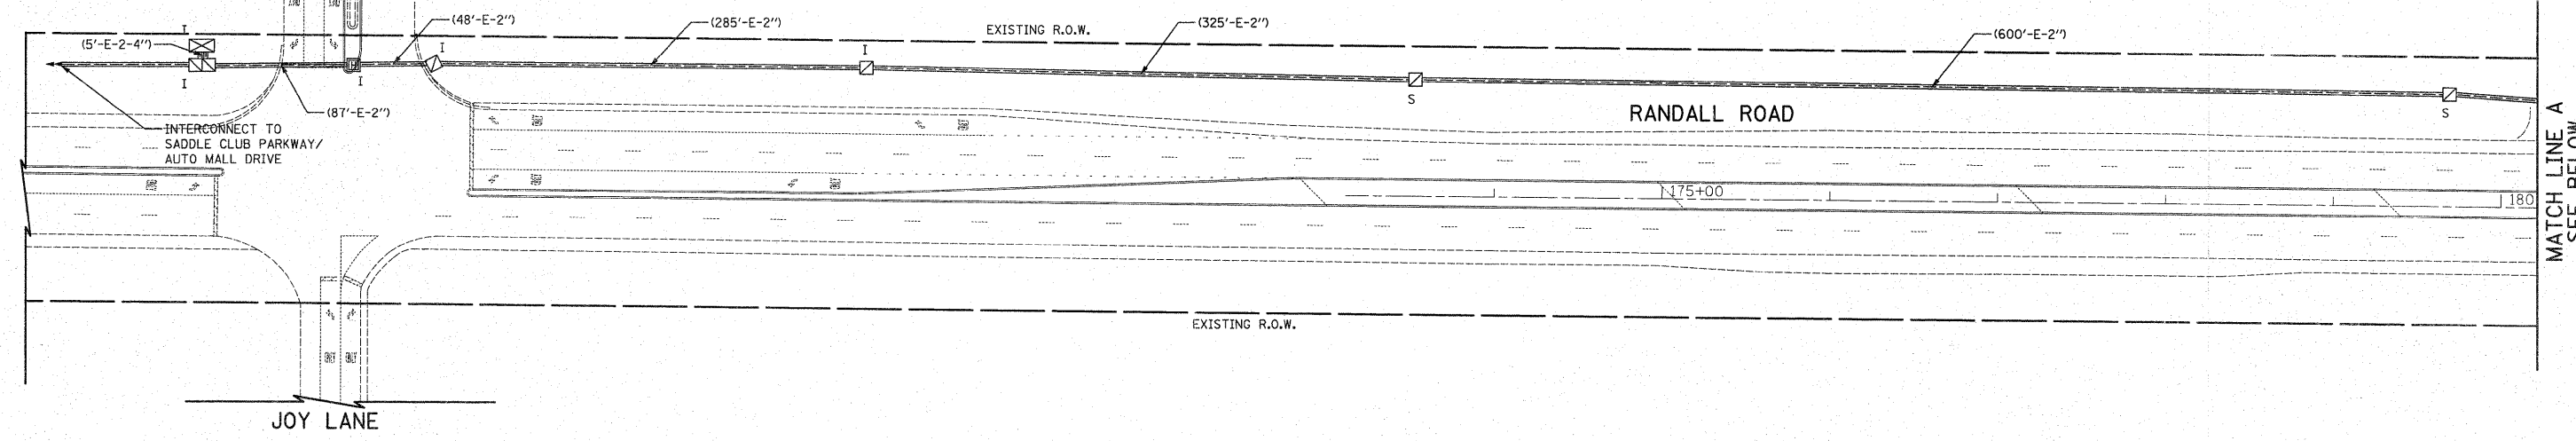

JOY LANE

RANDALL ROAD

MATCH LINE A  
SEE BELOW

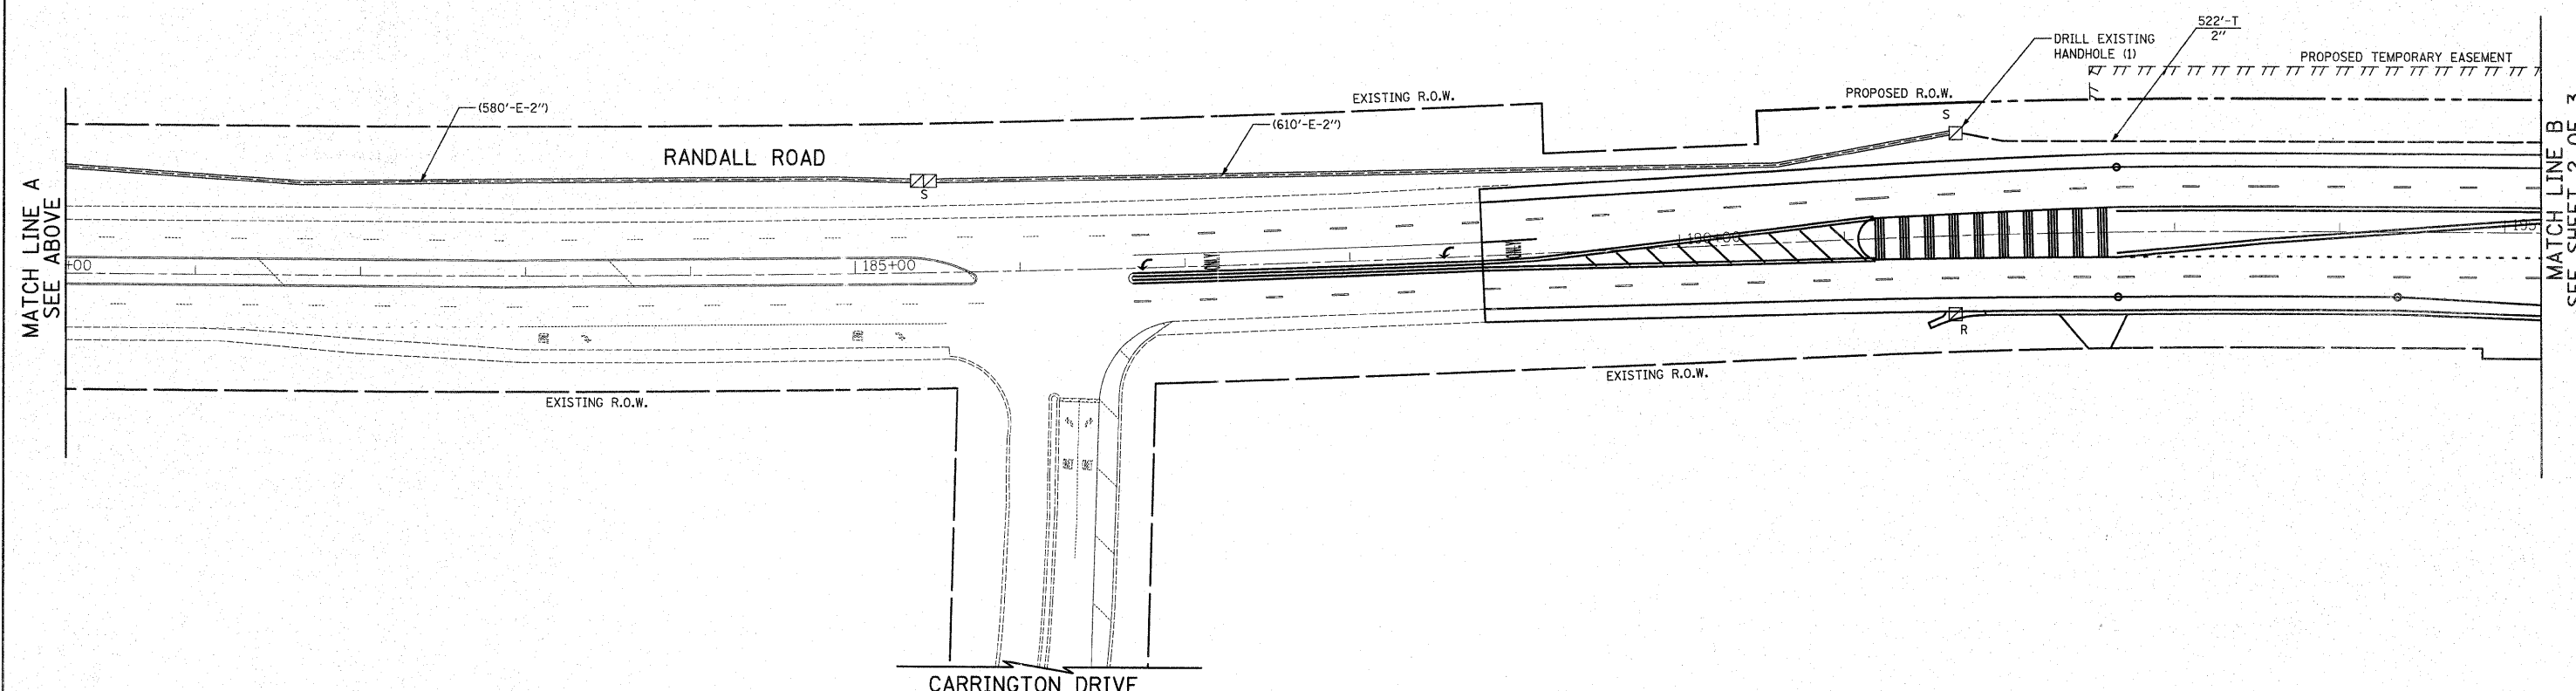

RANDALL ROAD

CARRINGTON DRIVE

MATCH LINE B  
SEE SHEET 2 OF 3

FILE NAME =  
...P110008-08\_Interconnect.Plan.1.dgn

USER NAME = brd  
DRAWN OJT  
PLOT SCALE = 50.0000' / in.  
CHECKED JJE  
PLOT DATE = 3/25/2011

DESIGNED BRD  
DATE 03/25/2011

REVISED -  
REVISED -  
REVISED -  
REVISED -

**STATE OF ILLINOIS  
DEPARTMENT OF TRANSPORTATION**

**RANDALL ROAD  
INTERCONNECT PLAN  
JOY LN/NORTHWEST PKWY TO BINNIE ROAD**  
SCALE: 1" = 50'  
SHEET NO. 1 OF 3 SHEETS  
STA. TO STA.

F.A.P. RTE. 341	SECTION 62-N-1	COUNTY KANE	TOTAL SHEETS 148	SHEET NO. 72
CONTRACT NO. 60K09				ILLINOIS FED. AID PROJECT